


RIPLEY TOWNSHIP
S.W. QTR. SECTION 35
T-18 N; R-14 W
HOLMES COUNTY, OHIO
(SURVEYED FOR: LAURA LOWE SHORES)



- IRON PIN FOUND
- 5/8" REBAR WITH I.D. CAP SET I.D. CAP MARKED "BAKER 6938"

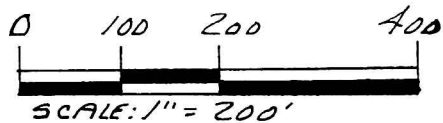

I CERTIFY THIS SURVEY TO BE CORRECT TO THE BEST OF MY KNOWLEDGE.

Donald C. Baker

DONALD C. BAKER P.S. 6938
DONALD C. BAKER SURVEYOR
138 N. CLAY ST.
MILLERSBURG, OHIO 44654
PH. 336.674.4788

OCTOBER 22, 1999
#67999 - M.L. DAVIS
F.C.C. - D.C. BAKER

PLAT APPROVED
11/8/99

REFERENCES:
DEED VOL. 274 PAGE 654
" " 276 " 681
O.R. VOL. 37 PAGE 81
O.R. VOL. 37 PAGE 72
PLAT VOL. 13 PAGE 176
" " 7 " 723

199900005570
Filed for Record in
HOLMES COUNTY, OH
SALLY MILLER
On 11-18-1999 At 01:07 pm.
SMALL PLAT 20.00
OR Book 17 Page 309 - 30
OR vol 42 pgs 371-382

199900005570
WAYNE ZACOUR ATTORNEY
WOOSTER, OH 44691


990315
APPROVED FOR TRANSFER ONLY
NO SUBDIVISION PLAT REQUIRED
(O.R.C. 711.001 & 711.131)
Lot(s) not for building unless
approved by Board of Health.
HOLMES CO. PLANNING COMM.

By AO Date 11/5/99

JONAS A. & EMMA P. KEIM
D.V. 276-681 S 88° 54' 52" E

N
BEARINGS FROM PLAT VOL 13 P. 176
INDEXED

REUBEN J. KEIM O.R. 37-81

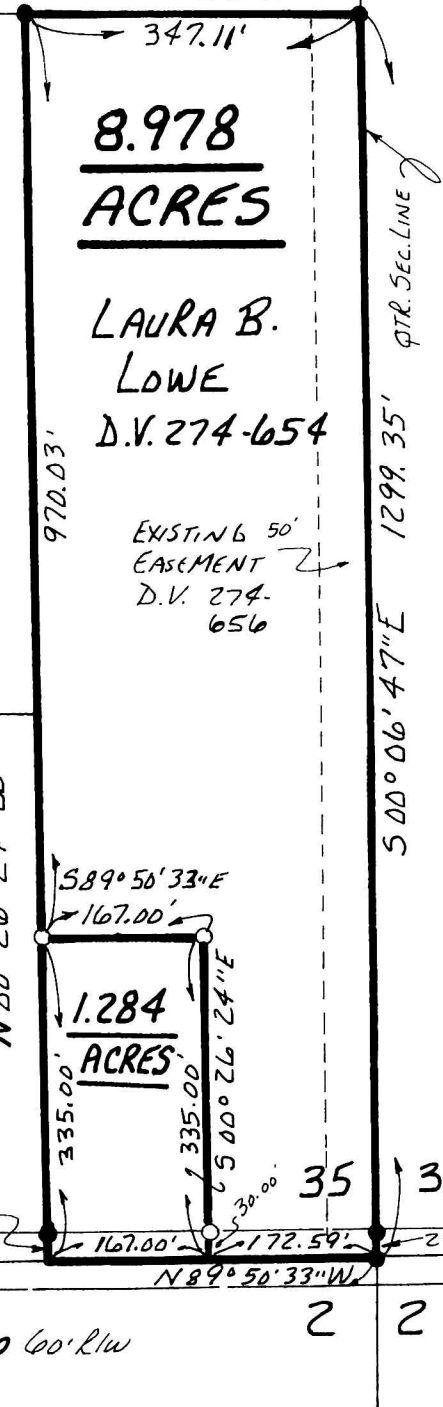

T-18 N; R-14 W
SEC. LINE
T-17 N; R-14 W
1257.11'
N 89° 50' 33" W
172.59'
29.88'
2 2

TWP. RD. 516 60' R1W