


VOL 17 PAGE 310

CLARK TOWNSHIP
S.W. QTR. SECTION 14
T-8N; R-4W
HOLMES COUNTY, OHIO
(SURVEYED FOR WAYNE MILLER)

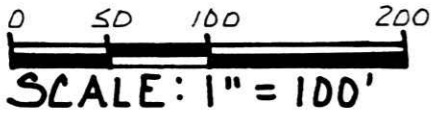

● IRON PIN FOUND
○ 5/8" REBAR WITH I.D. CAP SET
I.D. CAP MARKED "BAKER 6938"

199900005580
Filed for Record in
HOLMES COUNTY, OH
SALLY MILLER
On 11-18-1999 At 02:42 pm.
SMALL PLAT 20.00
OR Book 17 Page 310 - 310
OR vol 42 pgs 417, 419

INDEXED



199900005580
SAMUEL STEIMEL ATTY
MILLERSBURG,

I CERTIFY THIS SURVEY TO BE CORRECT
TO THE BEST OF MY KNOWLEDGE.

Donald C. Baker
DONALD C. BAKER P.S. 6938
DONALD C. BAKER SURVEYING
138 N. CLAY ST
MILLERSBURG, OHIO 44654
PH: (330) 674-4788

AUGUST 19, 1999

#52399-FJM
F.C.C. - F.D. BAKER

REFERENCES:


DEED VOL. 182	PAGE 20
" " 243	" 708
" " 277	" 360
" " 260	" 160
" " 277	" 882
PLAT VOL. 16	PAGE 361

BEARINGS FROM D.V. 277-882

JOHN A. & LINDA
MILLER
D.V. 277-360

990322 990323
APPROVED FOR TRANSFER ONLY
NO SUBDIVISION PLAT REQUIRED
(O.R.C. 711.001 & 711.131)
Lot(s) not for building unless
approved by Board of Health.
HOLMES CO. PLANNING COMM.

By AO Date 11/16/99

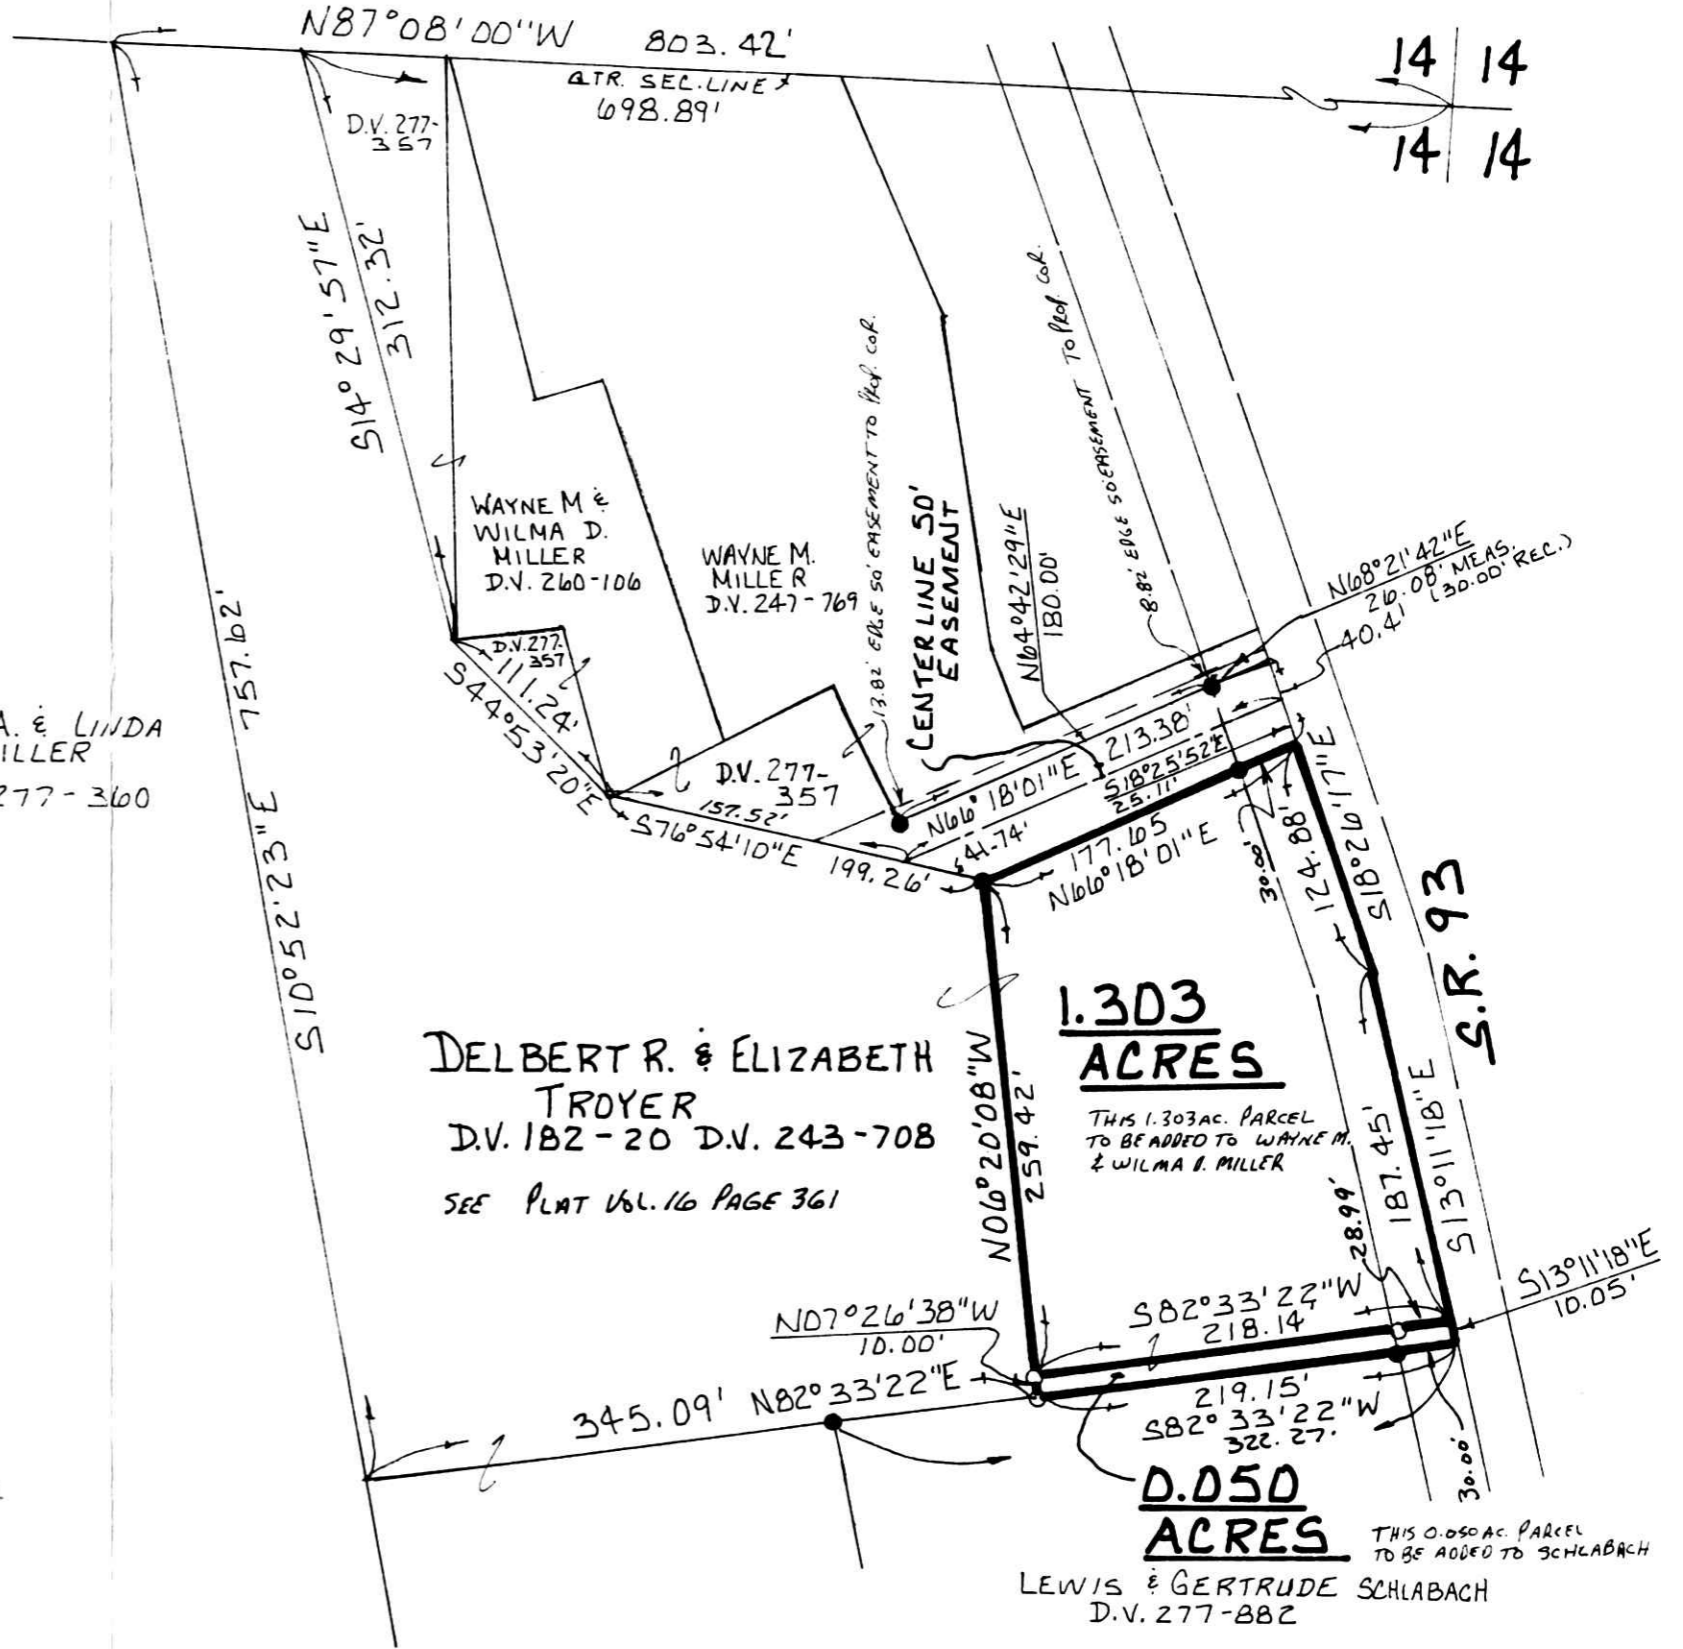

PLAT APPROVED

11/17/99