


VOL 17 PAGE 311

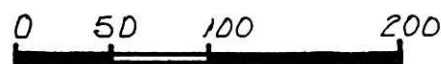

SCALE: 1" = 100'

- STONE FOUND
- IRON PIN FOUND
- 5/8" REBAR WITH I.D. CAP SET I.D. CAP MARKED "BAKER 6938"

REFERENCES:

DEED VOL. 258 PAGE 704  
 " " 258 " 807  
 " " 240 " 800

OFFICIAL RECORD VOL. 20 PAGE 402  
 BEARINGS FROM PLAT VOL. 10 PAGE 50




I CERTIFY THIS SURVEY TO BE CORRECT TO THE BEST OF MY KNOWLEDGE.

*Jamie D. Darr*  
**JAMIE D. DARR P.S. 7755**  
**DONALD C. BAKER SURVEYING**  
 138 N. CLAY ST.  
 MILLERSBURG, OHIO 44654  
 PH: (330) 674-4788

AUGUST 30, 1999 # 55499-FJM  
 F.C.C. - J.D. DARR

**MECHANIC TOWNSHIP**  
**3RD. QTR. LOTS 1, 3 & 35**  
**T-8N:R-6W**  
**HOLMES COUNTY, OHIO**

(SURVEYED FOR HENRY & BETTY WENGERD)

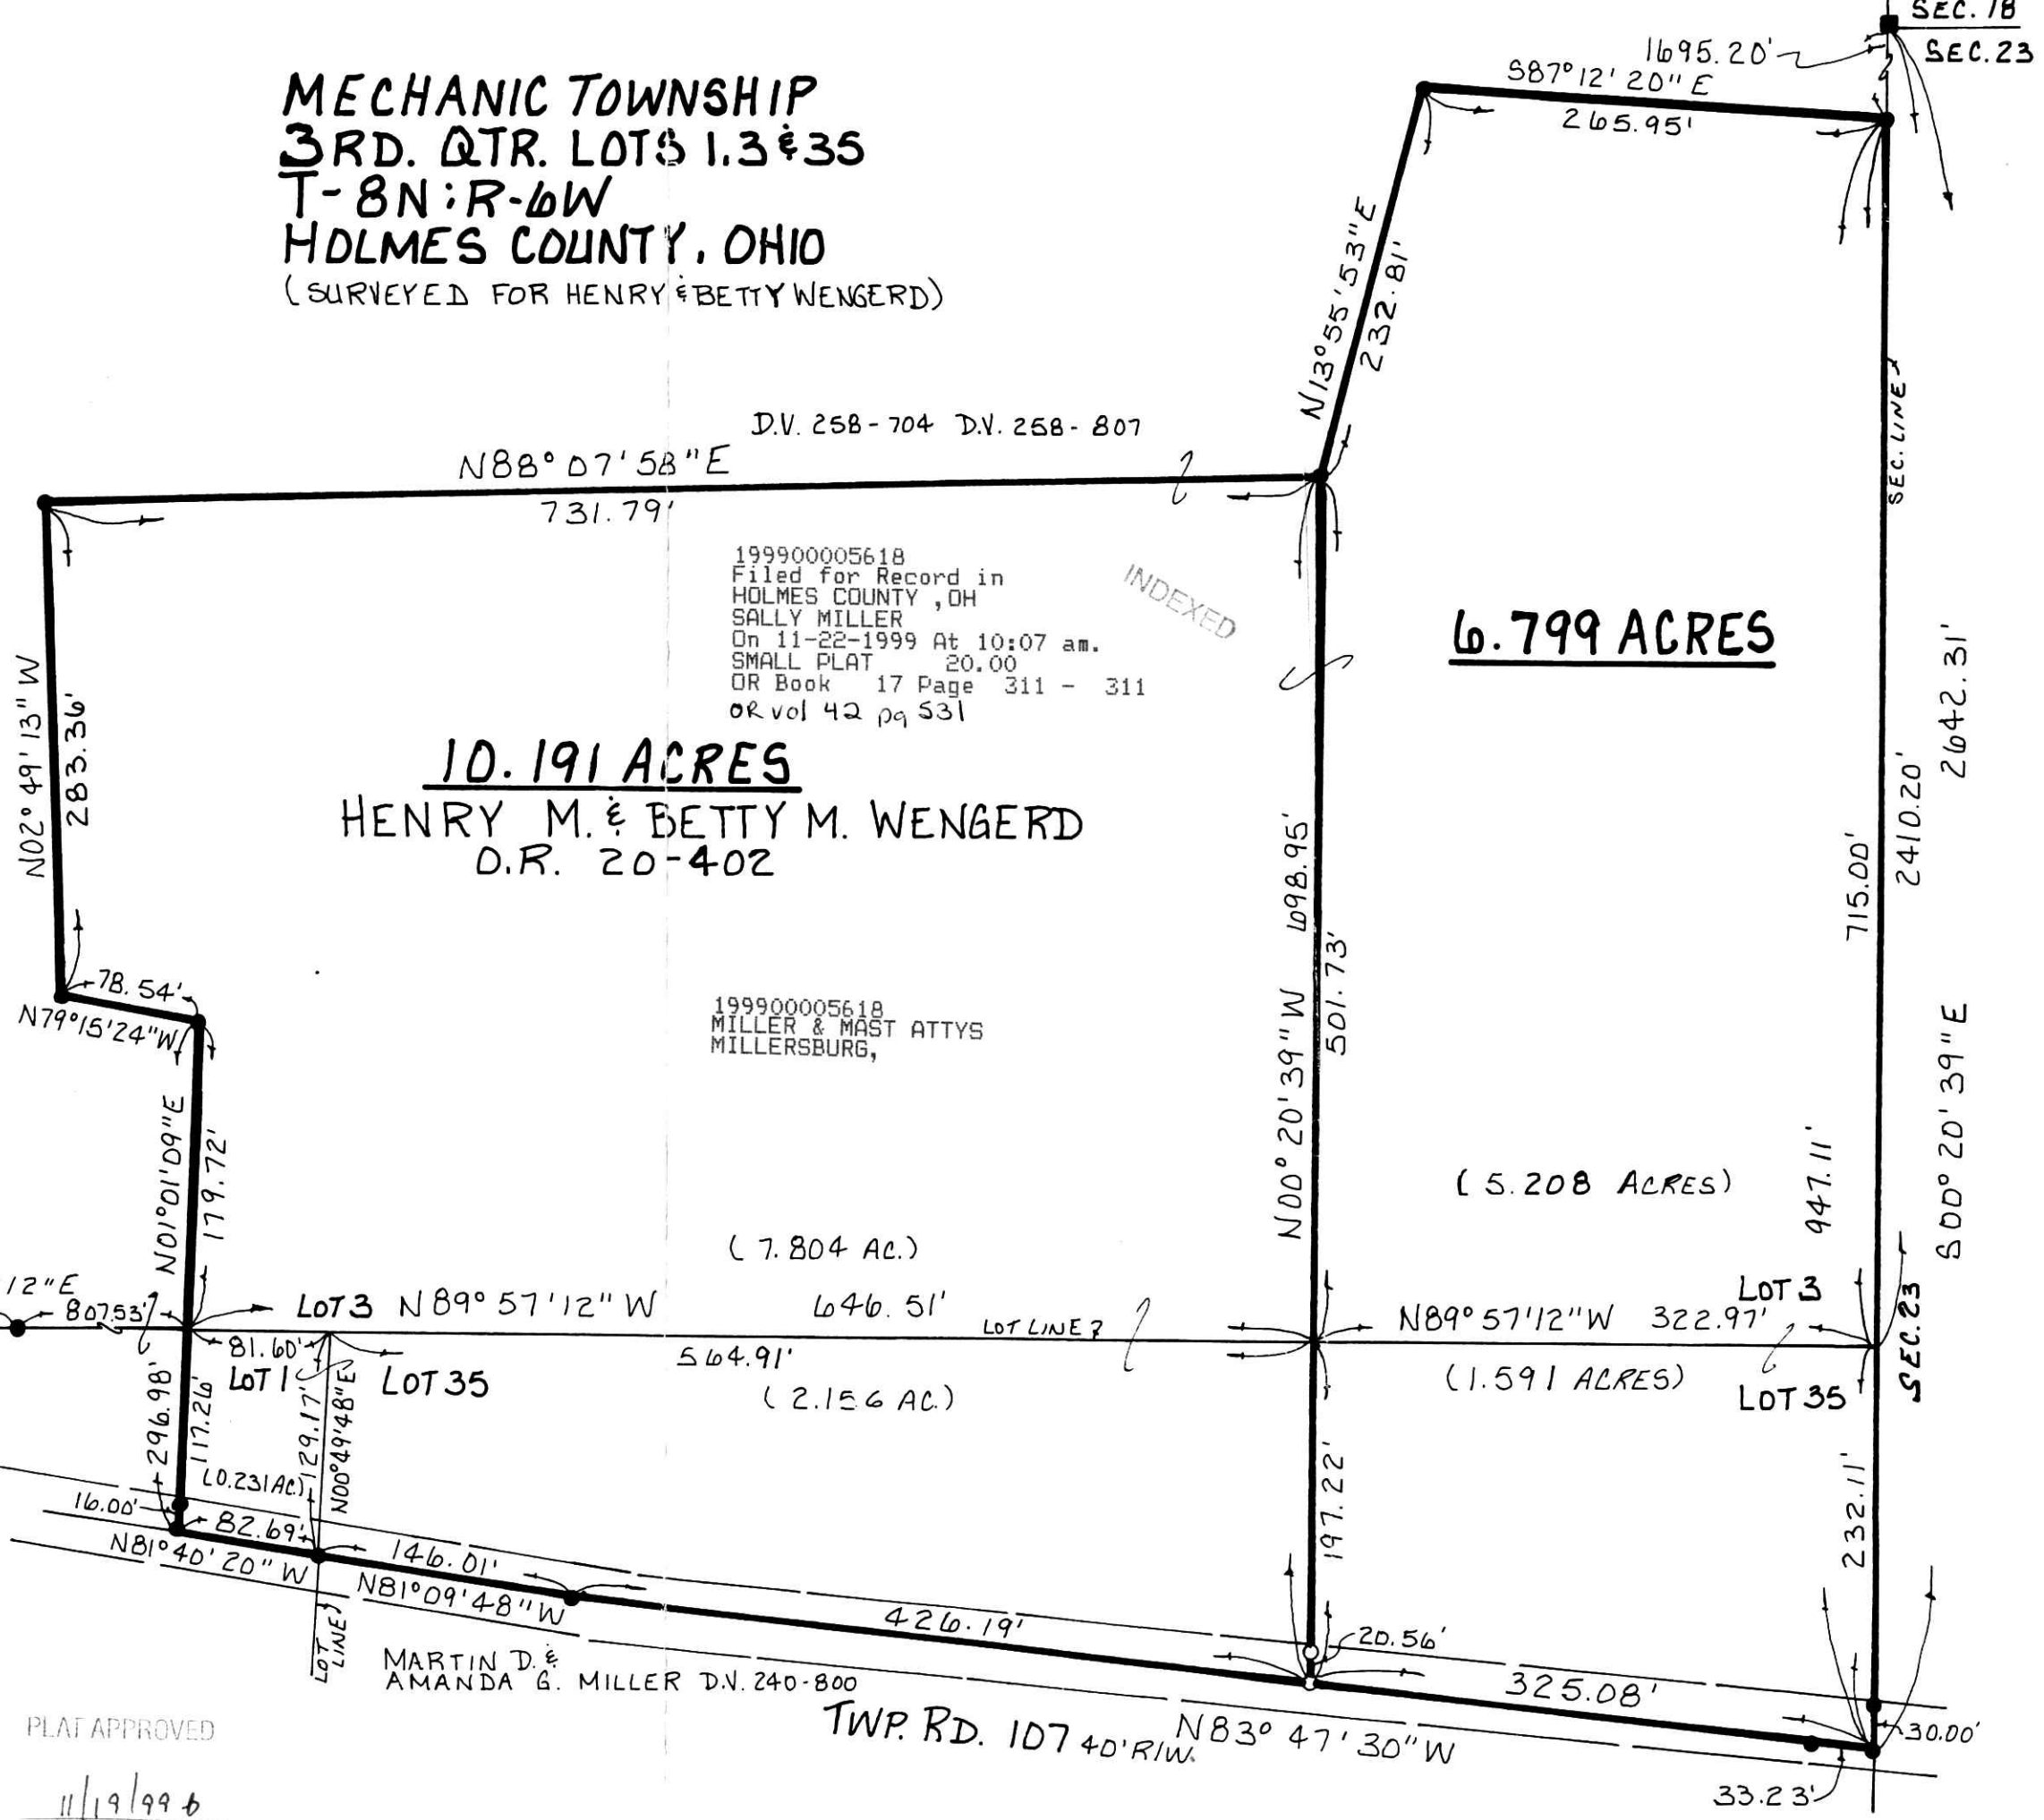

PLAT APPROVED

11/19/99 b