

SALT CREEK TOWNSHIP  
 N.W. QTR. SECTION 10  
 T-14N; R-12W  
 HOLMES COUNTY, OHIO

0 50 100 200  
**SCALE: 1" = 100'**

(SURVEYED FOR MIKE MILLER)

- IRON PIN FOUND
- 5/8" REBAR WITH I.D. CAP SET, I.D. CAP MARKED "BAKER 6938"

**REFERENCES:**

DEED VOL. 234	PAGE 741
" "	270 " 408
" "	254 " 1006
" "	230 " 95
" "	230 " 100



INDEXED

199900005648  
 Filed for Record in  
 HOLMES COUNTY, OH  
 SALLY MILLER  
 On 11-23-1999 At 10:45 am.  
 SMALL PLAT 20.00  
 OR Book 17 Page 313  
 off. Rec 42 Page 674

I CERTIFY THIS SURVEY TO BE CORRECT TO THE BEST OF MY KNOWLEDGE.

Donald C. Baker  
 DONALD C. BAKER P.S. 6938


DONALD C. BAKER SURVEYING  
 138 N. CLAY ST.  
 MILLERSBURG, OHIO 44654  
 PH: (330) 674-4788

JULY 8, 1999

# 38399-FJM  
 F.C.C.-D.C. BAKER

PLAT APPROVED

11/22/99 b

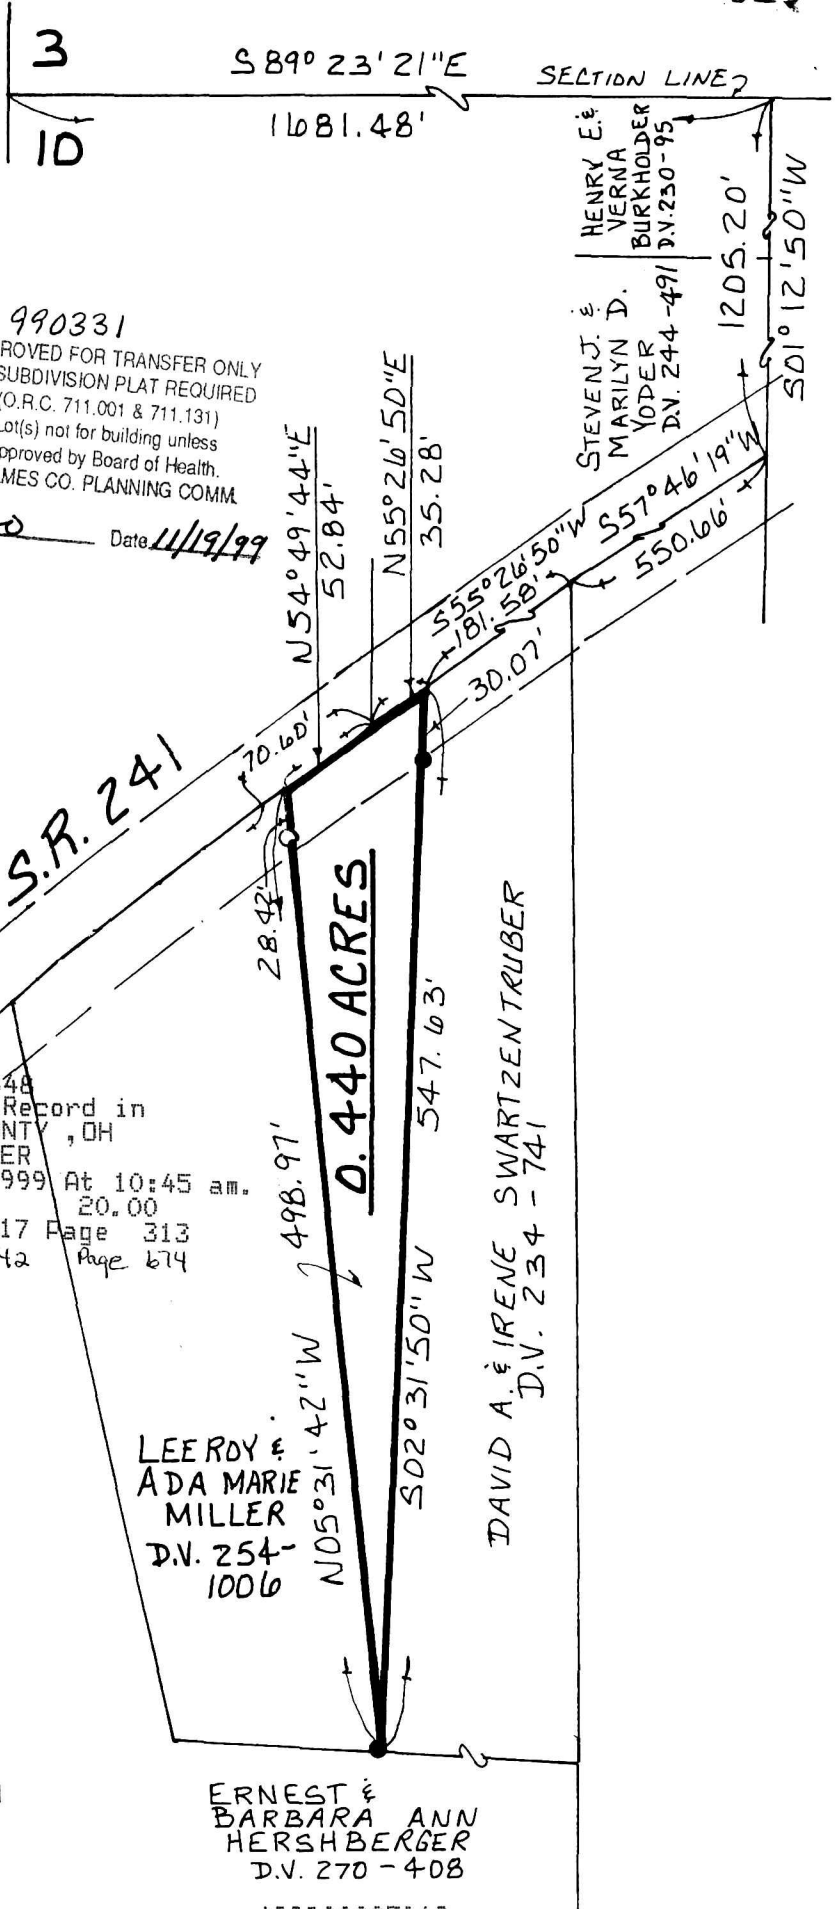

990331  
 APPROVED FOR TRANSFER ONLY  
 NO SUBDIVISION PLAT REQUIRED  
 (O.R.C. 711.001 & 711.131)  
 Lot(s) not for building unless  
 approved by Board of Health.  
 HOLMES CO. PLANNING COMM.  
 By AO Date 11/19/99

LEE ROY &  
 ADA MARIE  
 MILLER  
 D.V. 254-  
 1006

DAVID A. & IRENE SWARTZENTRUBER  
 D.V. 234 - 741

ERNEST &  
 BARBARA ANN  
 HERSHBERGER  
 D.V. 270 - 408

199900005648  
 LAUREL SCHMID ATTY  
 MILLERSBURG,