


RICHLAND TOWNSHIP
N.E. QTR. SECTION 2
T-8N; R-9W
HOLMES COUNTY, OHIO
 (SURVEYED FOR: CHARLES & MARILYN UNDERWOOD)

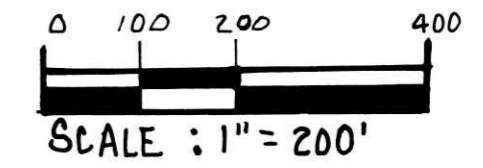


- IRON PIN FOUND
- 5/8" REBAR WITH I.D. CAP SET
- I.D. CAP MARKED "BAKER W938"
- R - RECORD
- M - MEASURE

REFERENCES:

DEED VOL.	260	PAGE	593
"	182	"	452
"	185	"	443
"	131	"	8
"	181	"	877

PLAT	Vol.	14	PAGE	567
"	"	2	"	107
"	"	9	"	40
"	"	10	"	111
"	"	14	"	71
"	"	5	"	163
"	"	14	"	92

Ⓟ Ⓢ C.E. & BETTY L. SWINABARKER
 D.V. 131-8 LAST KNOWN OWNER

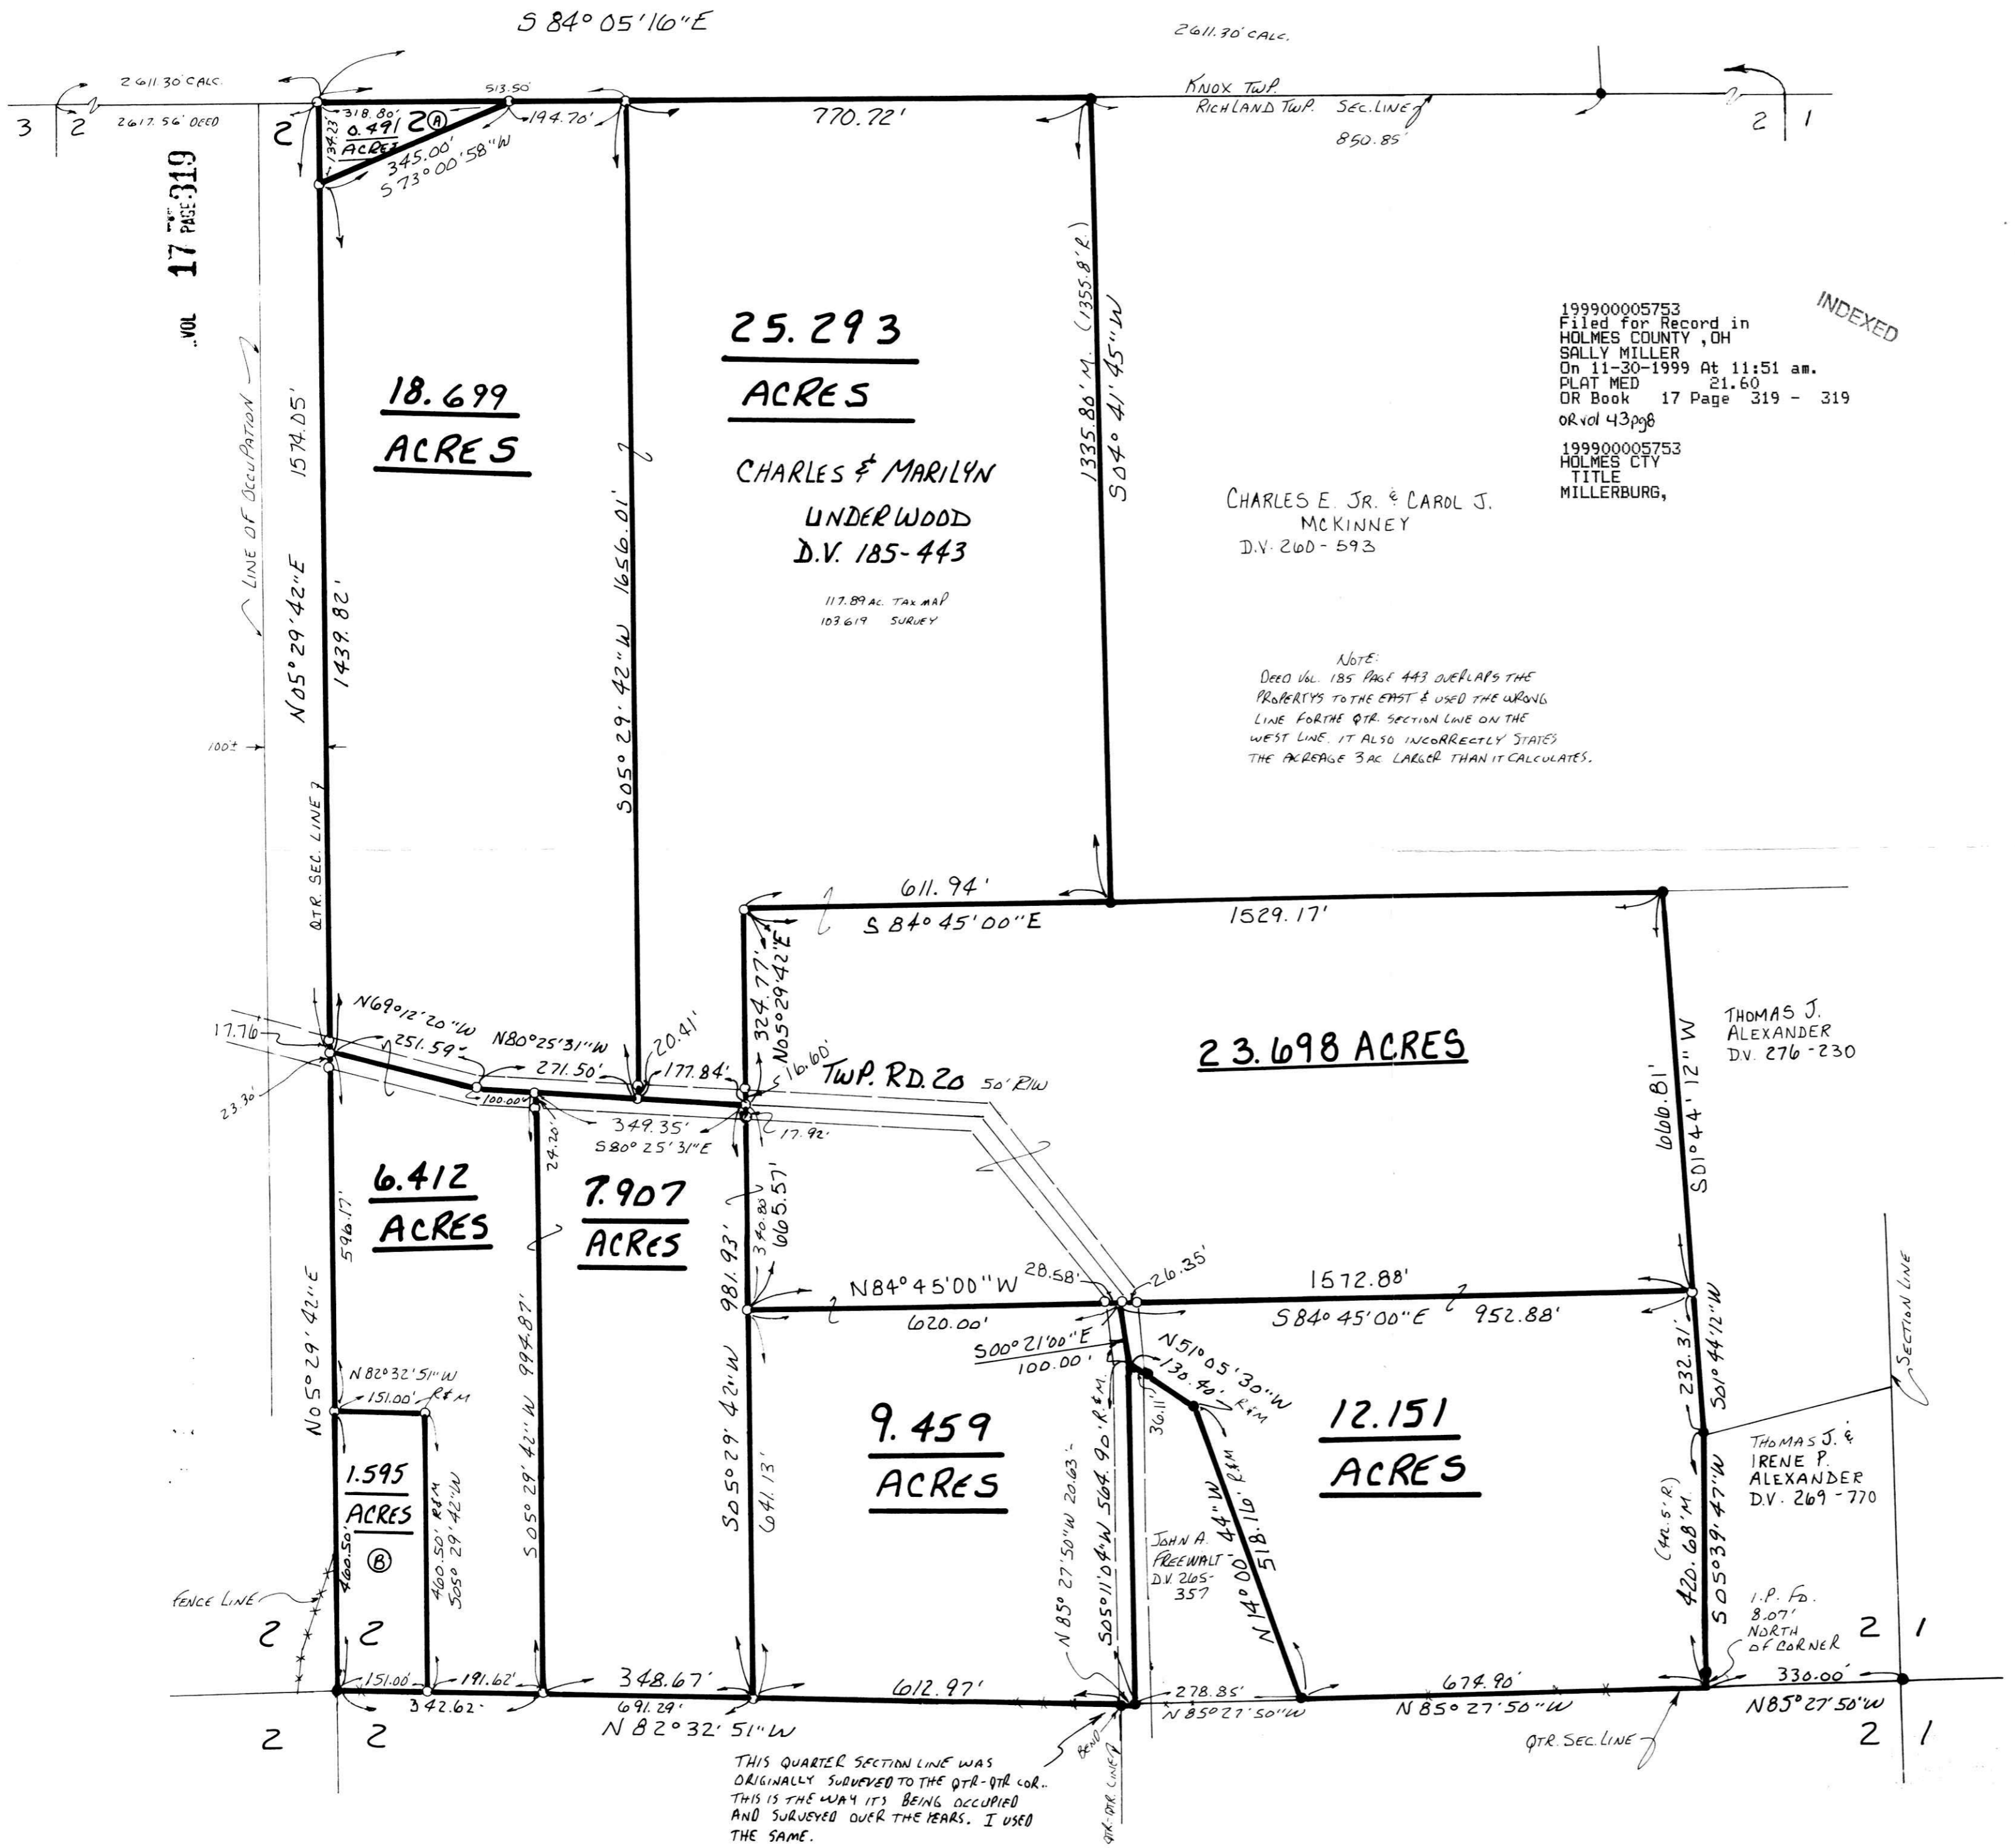

199900005753
 Filed for Record in
 HOLMES COUNTY, OH
 SALLY MILLER
 On 11-30-1999 At 11:51 am.
 PLAT MED 21.60
 OR Book 17 Page 319 - 319
 or vol 43 pgs

CHARLES E. JR. & CAROL J.
 MCKINNEY
 D.V. 260-593

NOTE:
 DEED VOL. 185 PAGE 443 OVERLAPS THE
 PROPERTIES TO THE EAST & USED THE WRONG
 LINE FOR THE QTR. SECTION LINE ON THE
 WEST LINE. IT ALSO INCORRECTLY STATES
 THE ACREAGE 3AC LARGER THAN IT CALCULATES.

THOMAS J.
 ALEXANDER
 D.V. 276-230

THOMAS J. &
 IRENE P.
 ALEXANDER
 D.V. 269-770

JOHN A.
 FREEWALT
 D.V. 265-
 357



I CERTIFY THIS SURVEY TO BE CORRECT
 TO THE BEST OF MY KNOWLEDGE.

Donald C. Baker
 DONALD C. BAKER P.S. 6938
 DONALD C. BAKER SURVEYING
 138 N. CLAY ST.
 MILLERSBURG, OHIO 44654
 PH. (330) 674-4788

SEPTEMBER 2, 1999

#50299-MLD/EJM
 F.C.C.-F.D. BAKER

PLAT APPROVED

11/24/99