


REFERENCES:

DEED VOL. 253 PAGE 610
 " " 253 " 692
 " " 270 " 23
 OFFICIAL RECORD VOL. 22 PAGE 908
 " " " 27 " 362
 BEARINGS FROM PLAT VOL. 12 PAGE 61

- (A) TRUMAN HELMUTH D.V. 238-646
D.V. 239-430
- (B) DEMCO PARTNERSHIP
D.V. 278-505




BERLIN TOWNSHIP
1 ST. QTR. LOT 21
T-9N; R-6W
HOLMES COUNTY, OHIO
 (SURVEYED FOR: CHRIS & ESTHER YODER)

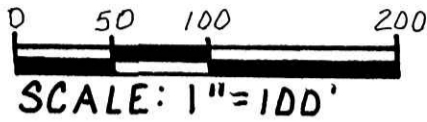

- ▲ R.R. SPIKE FOUND
- IRON PIN FOUND
- ✱ P.K. NAIL FOUND
- 5/8" REBAR WITH I.D. CAP SET
I.D. CAP MARKED "BAKER 6930"

199900006074
 Filed for Record in
 HOLMES COUNTY, OH
 SALLY MILLER
 On 12-20-1999 At 03:07 pm.
 SMALL PLAT 20.00
 OR Book 17 Page 337 - 337
 or vol 44 pg 140+149

INDEXED

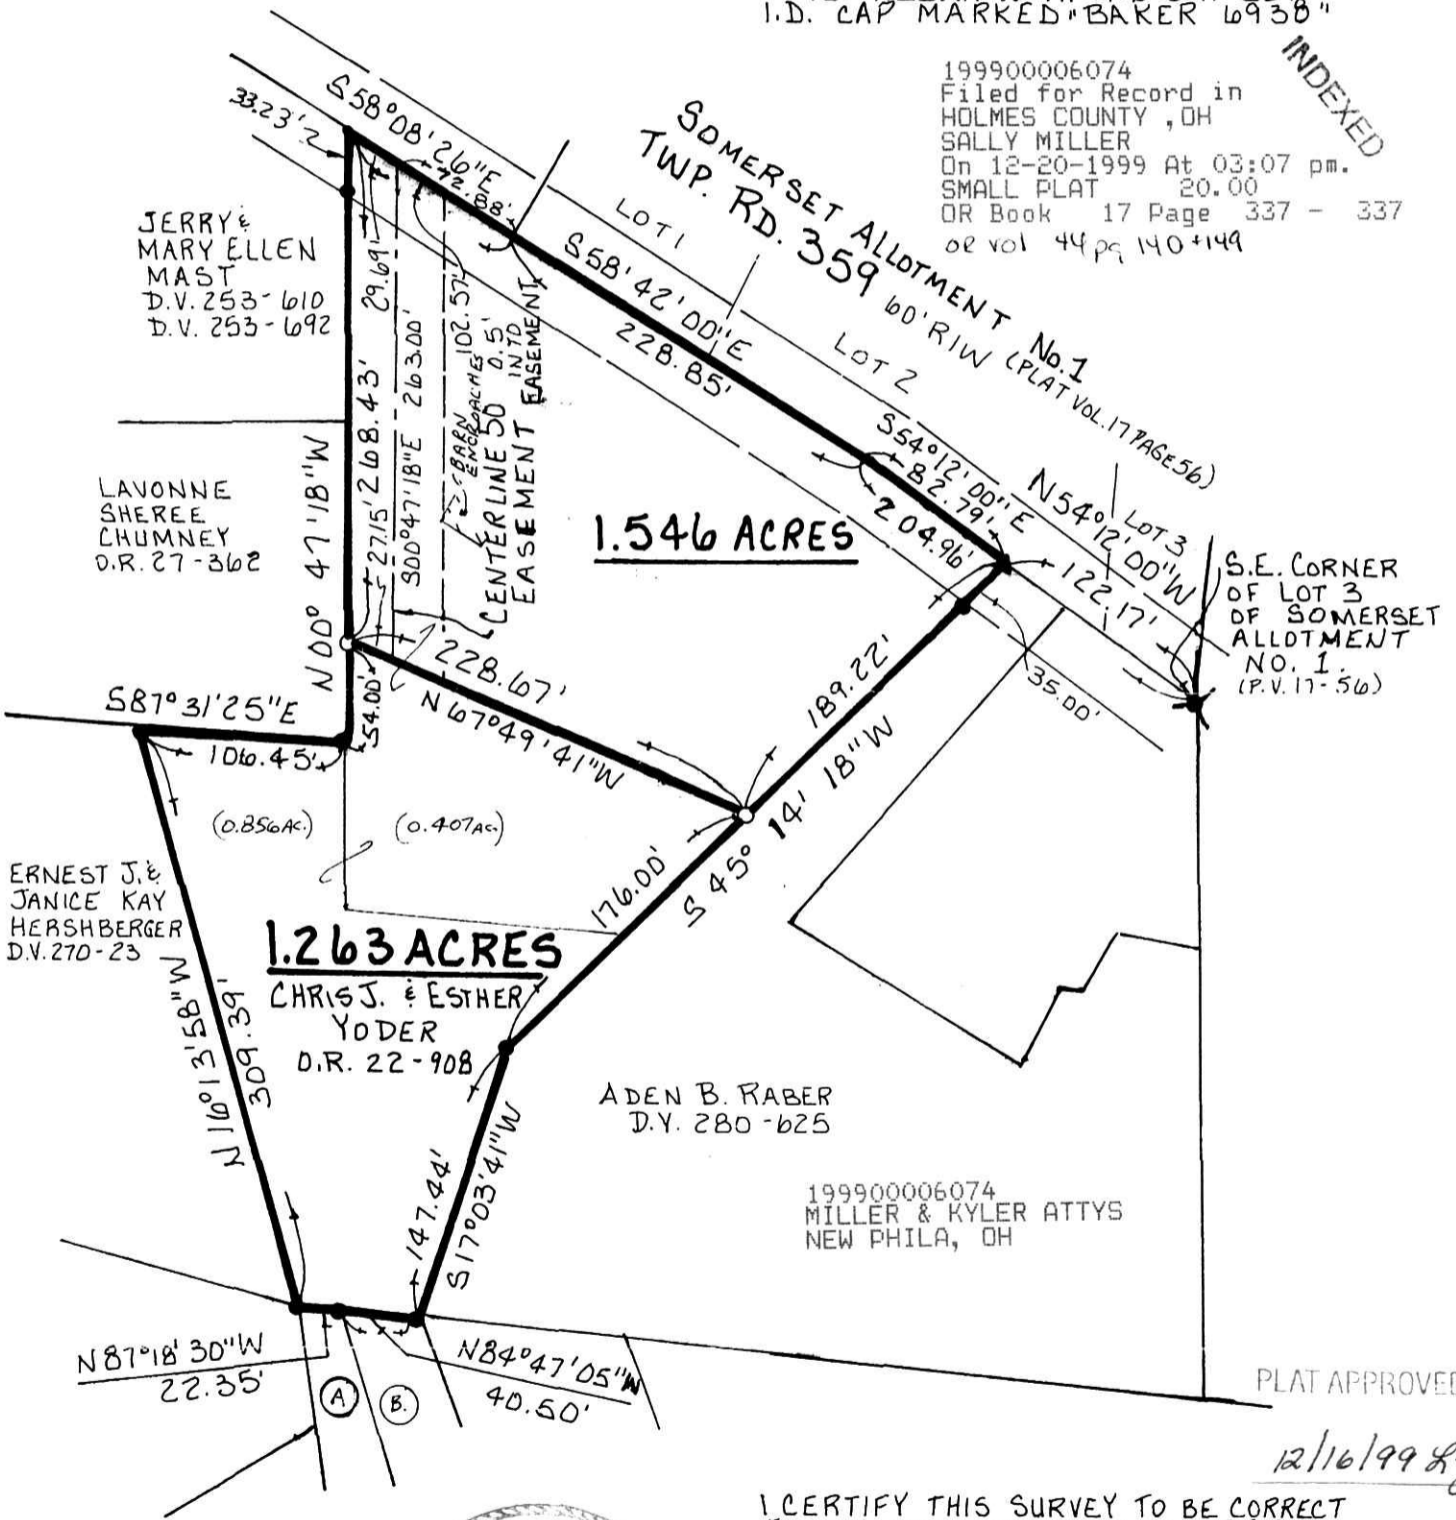

199900006074
 MILLER & KYLER ATTYS
 NEW PHILA, OH

PLAT APPROVED
 12/16/99 [Signature]

I CERTIFY THIS SURVEY TO BE CORRECT
 TO THE BEST OF MY KNOWLEDGE.

[Signature]
 JAMIE D. DARR P.S. 7755
 DONALD C. BAKER SURVEYING
 138 N. CLAY ST.
 MILLERSBURG, OHIO 44654
 PH: (330) 674-4788



990347 990348

APPROVED FOR TRANSFER ONLY
 NO SUBDIVISION PLAT REQUIRED
 (O.R.C. 711.001 & 711.131)
 Lot(s) not for building unless
 approved by Board of Health,
 HOLMES CO PLANNING COMM.

By AD Date 12/15/99

NOVEMBER 8, 1999

#68599-FJM
 F.C.C.-J.D. DARR