



PAINT TOWNSHIP
3RD. QTR. LOT 27
T-10N; R-4W
HOLMES COUNTY, OHIO
(SURVEYED FOR ELI & KATIE MILLER)

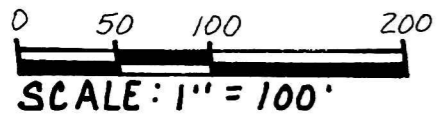

- IRON PIN FOUND
- △ R.R. SPIKE SET
- 5/8" REBAR WITH I.D. CAPSET
- I.D. CAP MARKED "BAKER 6938"

I CERTIFY THIS SURVEY TO BE
CORRECT TO THE BEST OF MY
KNOWLEDGE.

J.D. Darr
 JAMIE D. DARR P.S. 7755
 DONALD C. BAKER SURVEYING
 138 N. CLAY ST.
 MILLERSBURG, OHIO 44654
 PH: (330) 674-4788
 OCTOBER 20, 1999 #65899-FJM
 F.C.C. - J.D. DARR

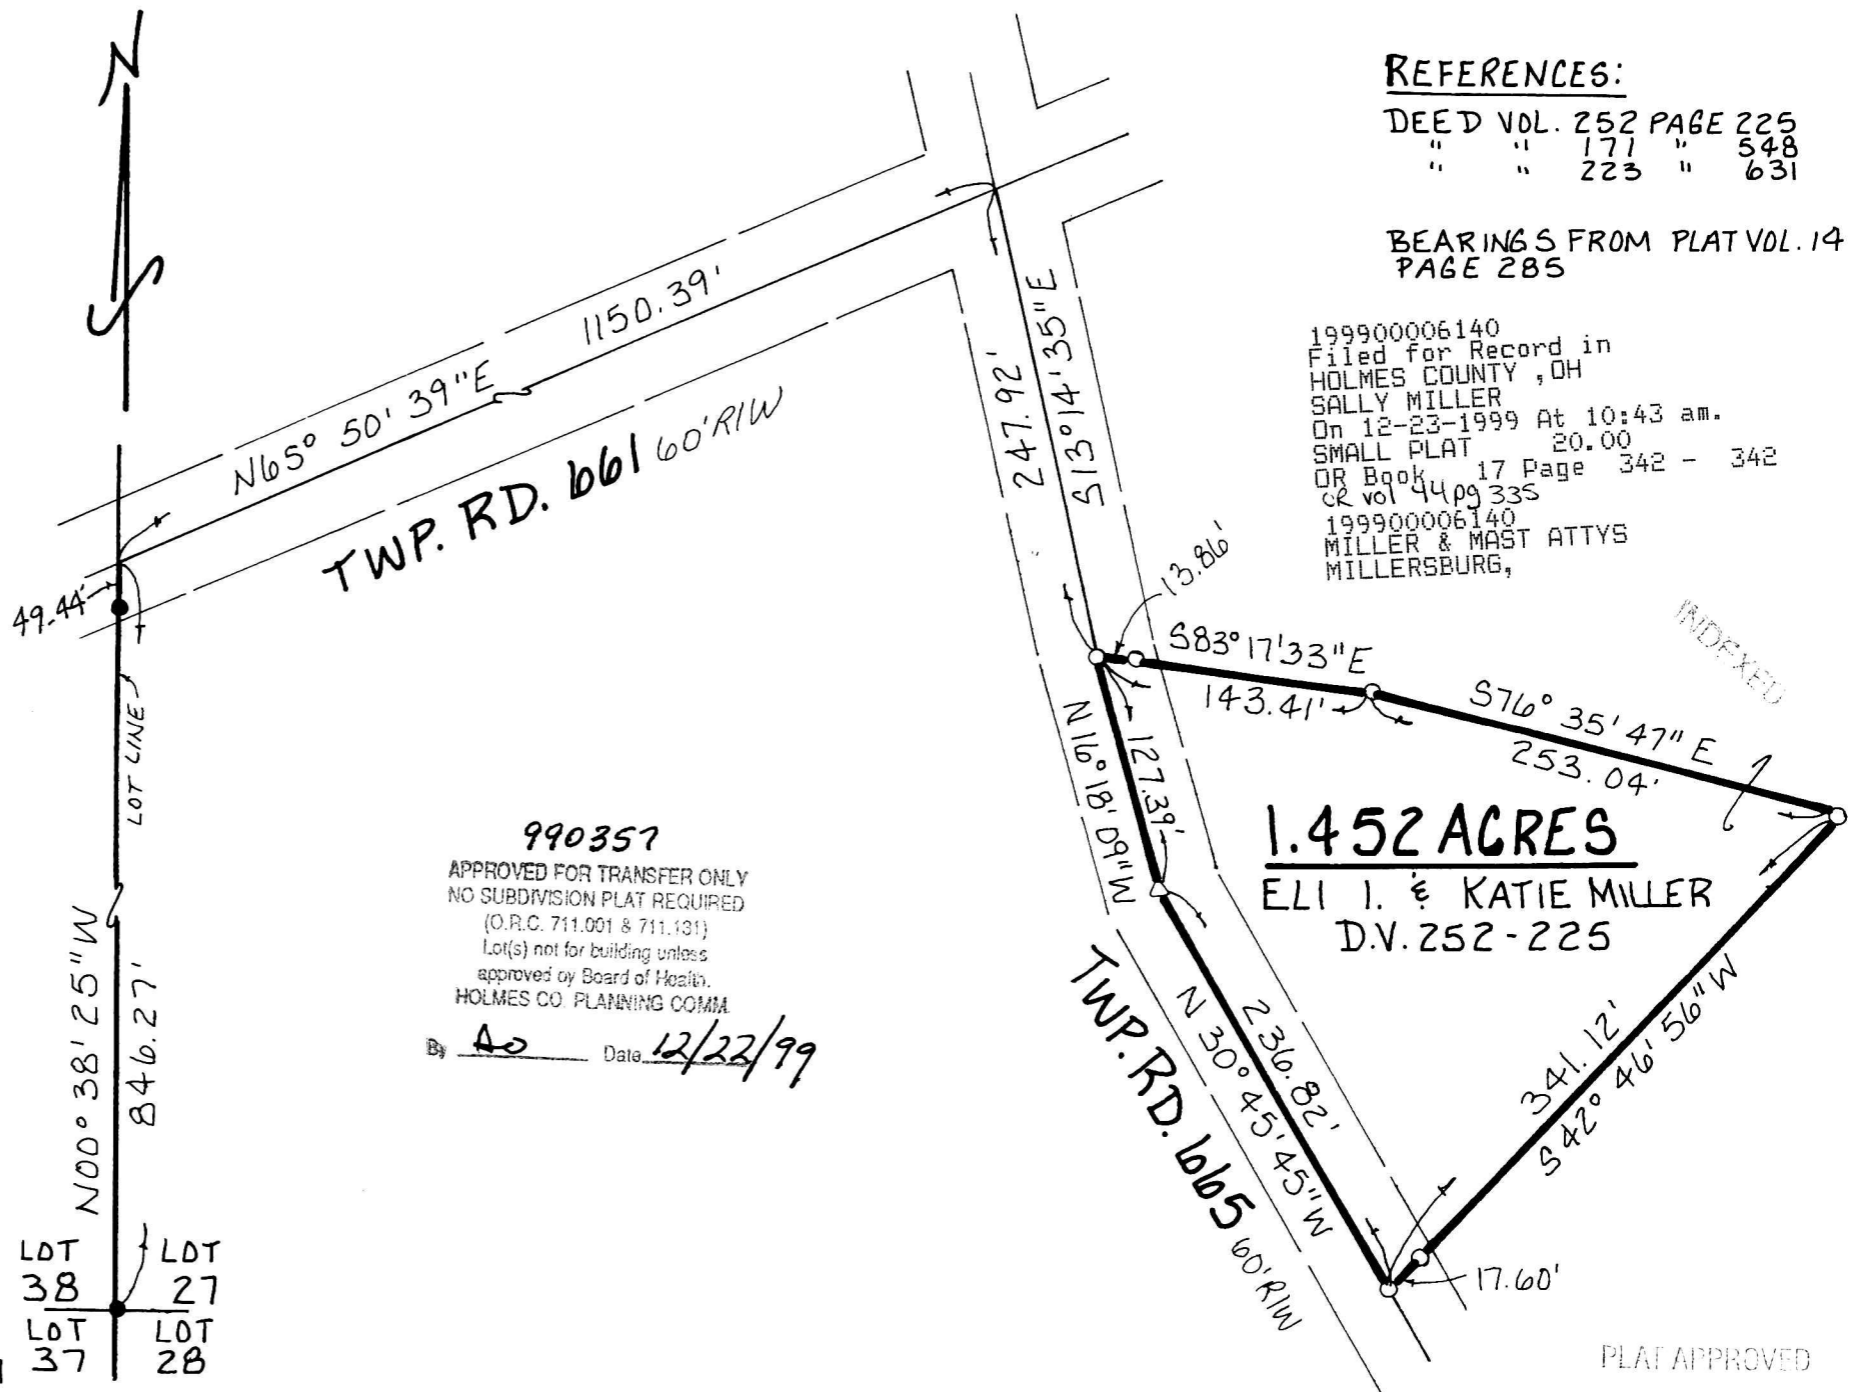

REFERENCES:
 DEED VOL. 252 PAGE 225
 " " 171 " 548
 " " 223 " 631
 BEARINGS FROM PLAT VOL. 14
 PAGE 285

199900006140
 Filed for Record in
 HOLMES COUNTY, OH
 SALLY MILLER
 On 12-23-1999 At 10:43 am.
 SMALL PLAT 20.00
 OR Book 17 Page 342 - 342
 CR vol 44 pg 335
 199900006140
 MILLER & MAST ATTYS
 MILLERSBURG,

990357
 APPROVED FOR TRANSFER ONLY
 NO SUBDIVISION PLAT REQUIRED
 (O.R.C. 711.001 & 711.131)
 Lot(s) not for building unless
 approved by Board of Health.
 HOLMES CO. PLANNING COMM
 By AO Date 12/22/99

1.452 ACRES
 ELI I. & KATIE MILLER
 D.V. 252-225

PLAT APPROVED
 12/23/99 Jz