


MONROE TOWNSHIP  
1ST. QTR. LOT 18  
T-9N; R-8W  
HOLMES COUNTY, OHIO

(SURVEYED FOR MARY MCGOVERN)

Ⓐ BOARD OF EDUCATION OF THE WEST  
HOLMES LOCAL SCHOOL DISTRICT  
D.V. 268 - 661

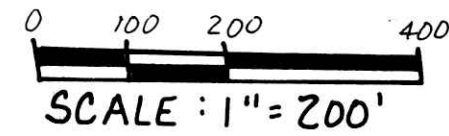

- STONE FOUND
- IRON PIN FOUND
- △ R.R. SPIKE SET
- 5/8" REBAR WITH I.D. CAP SET
- I.D. CAP MARKED "BAKER 6938"

19990006176  
Filed for Record in  
HOLMES COUNTY, OH  
SALLY MILLER  
On 12-27-1999 At 02:29 pm.  
PLAT MED 21.60  
OR Book 17 Page 344 - 344  
OR Vol 44 Page 456 - 456  
19990006176  
MARY MCGOVERN  
BOX 23  
JEROMESVILLE, OH 44840


INDEXED

REFERENCES:

DEED VOL. 238 PAGE 54 & 57  
" " 158 " 534  
" " 188 " 767  
" " 268 " 661

VOL 17 PAGE 344

BEARINGS FROM PLAT VOL 15 PAGE 37

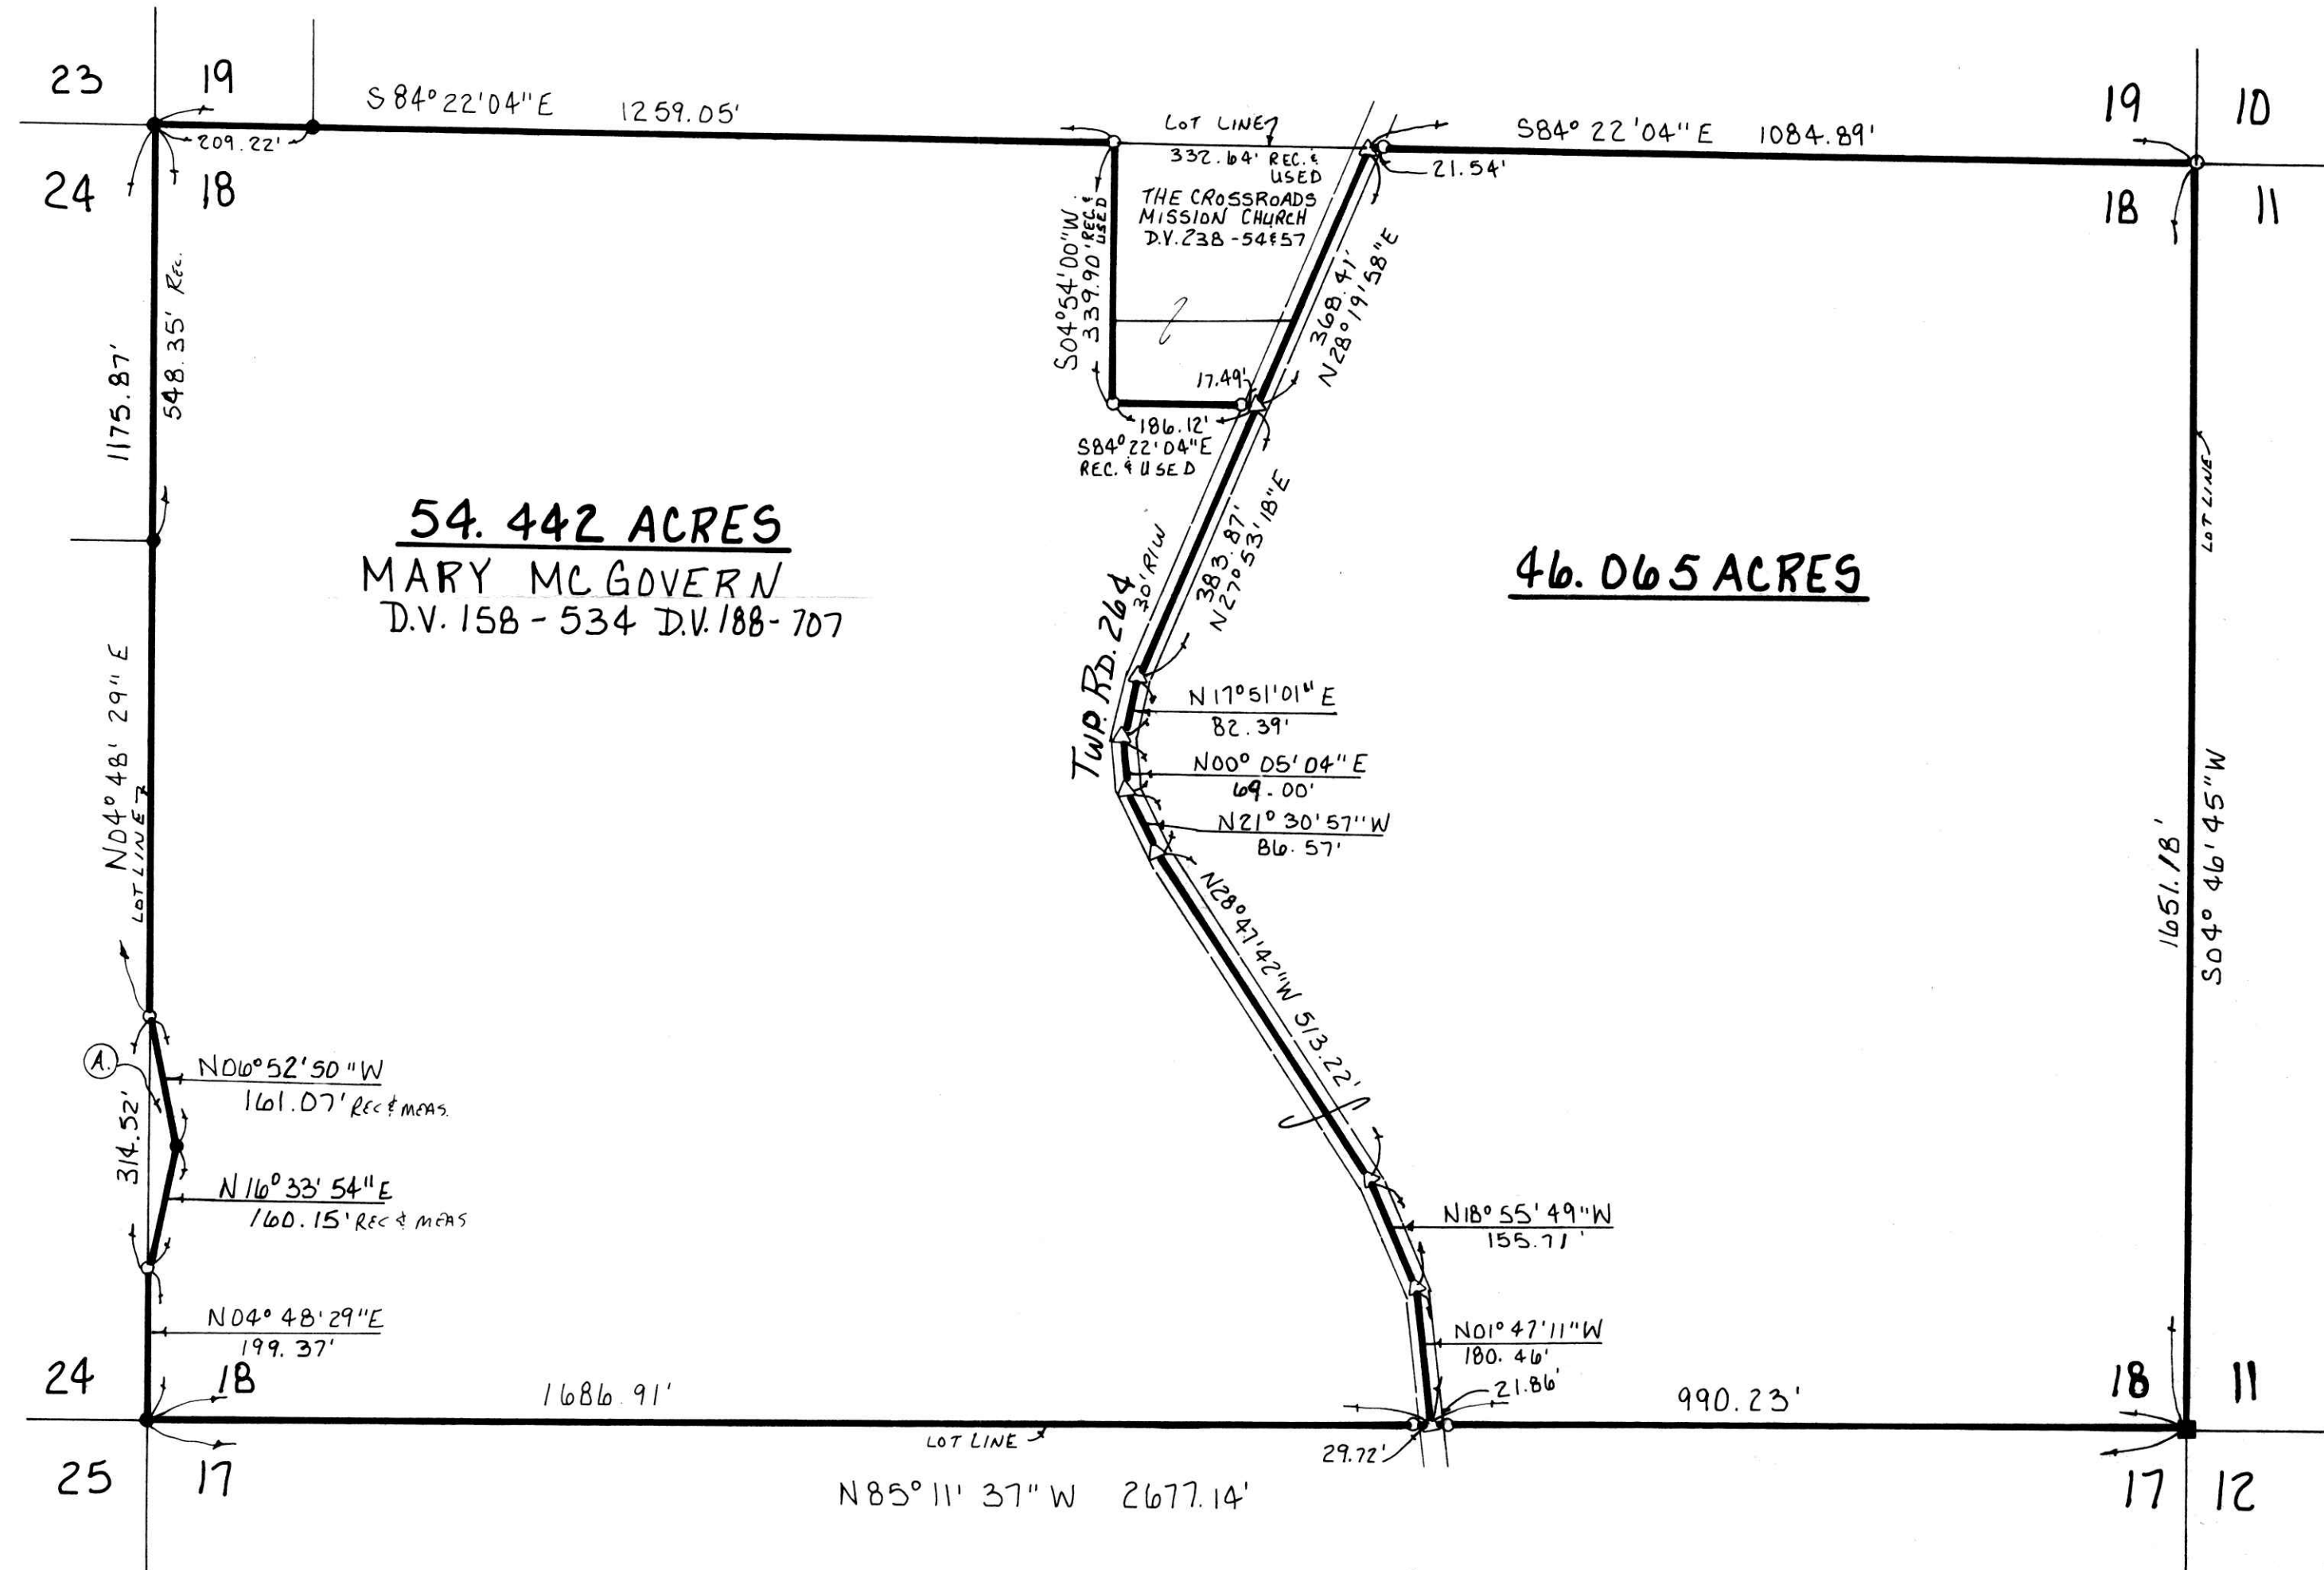

I CERTIFY THIS SURVEY TO BE CORRECT  
TO THE BEST OF MY KNOWLEDGE.

*J.D. Darr*  
JAMIE D. DARR P.S. 7755  
DONALD C. BAKER SURVEYING  
138 N. CLAY ST.  
MILLERSBURG, OHIO 44654  
PH: (330) 674-4788  
NOVEMBER 29, 1999  
# 71799 - FSM F.C.C. - J.D. DARR

PLAT APPROVED

12/23/99 *kg*