

PAINT TOWNSHIP
4TH. QTR. LOT 11
T-10N; R-5W
HOLMES COUNTY, OHIO

(SURVEYED FOR STEVE TROYER)



SCALE: 1" = 60'

- STONE FOUND
- ▲ R.R. SPIKE FOUND
- 5/8" REBAR WITH I.D. CAPSET
- I.D. CAP MARKED "BAKER 6938"



REFERENCES:

DEED VOL. 165 PAGE 1
" " 176 " 687

OFFICIAL RECORD VOL. 3 PAGE 428


BEARINGS FROM DEED VOL. 176
PAGE 687

SURVEY PLAT VOL. 7 PG. 77

" " 7 " 123

8 " 1

200000000262
Filed for Record in
HOLMES COUNTY, OH
SALLY MILLER
On 01-19-2000 At 03:16 pm.
SMALL PLAT 20.00
DR Book 17 Page 361 - 361
OR VOL 45 pg 801

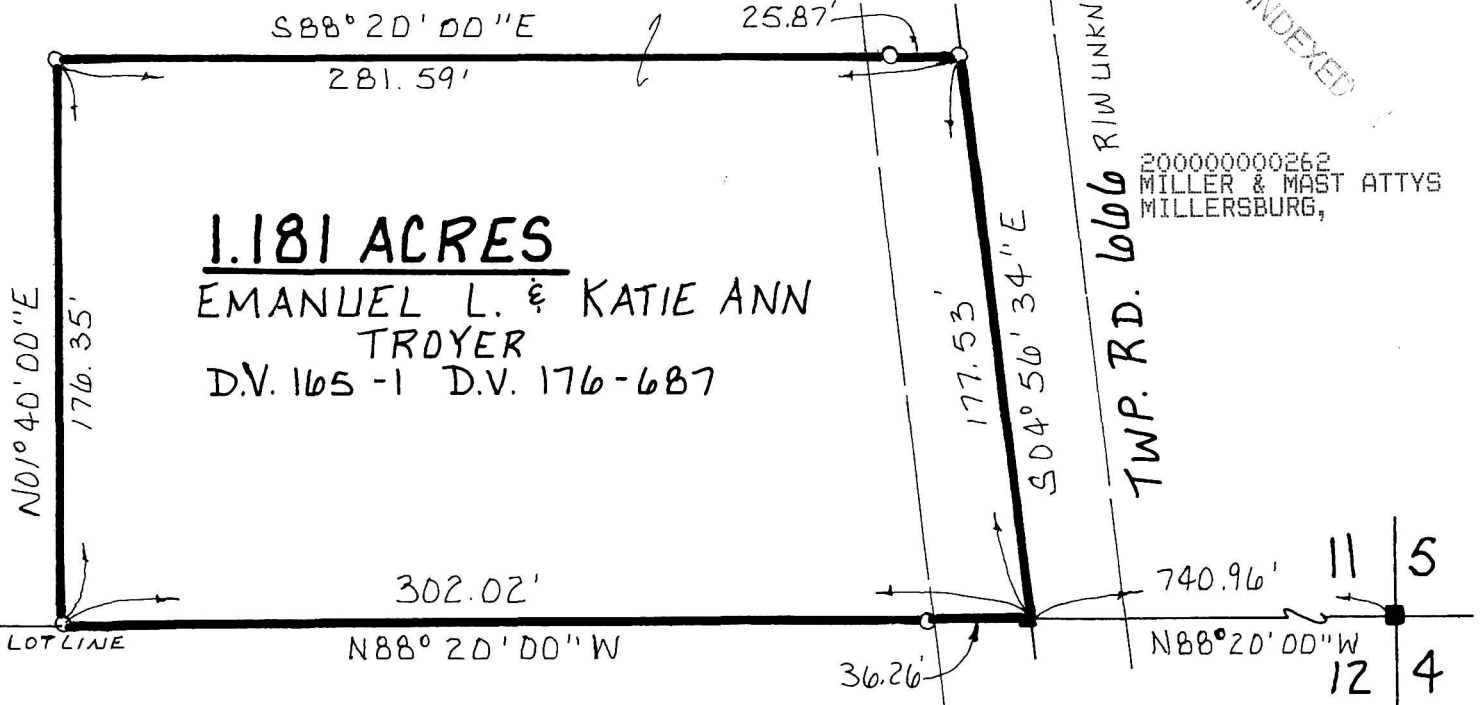


INDEXED

200000000262
MILLER & MAST ATTYS
MILLERSBURG,

000009
APPROVED FOR TRANSFER ONLY
NO SUBDIVISION PLAT REQUIRED
(O.R.C. 711.001 & 711.131)
Lot(s) not for building unless
approved by Board of Health,
HOLMES CO. PLANNING COMM.

By no Date 1/19/00

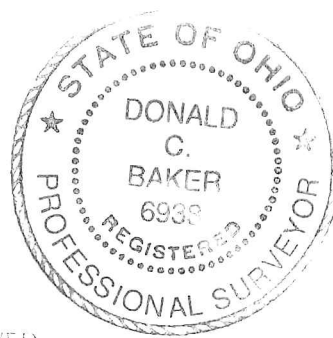

I CERTIFY THIS SURVEY TO BE CORRECT
TO THE BEST OF MY KNOWLEDGE.

Donald C. Baker

DONALD C. BAKER P.S. 6938
DONALD C. BAKER SURVEYING
138 N. CLAY ST.
MILLERSBURG, OHIO 44654
PH: (330) 674-4788
NOVEMBER 12, 1999

PLAT APPROVED

1/19/00-b

#70199-FJM
F.C.C. - F.D. BAKER