

PRAIRIE TOWNSHIP
 S.W. QTR. SECTION 35
 T-14N, R-13W
 HOLMES COUNTY, OHIO
 (SURVEYED FOR: JEREMIAH BYLER)

REFERENCES:
 DEED Vol. 210 Page 24
 " " 205 " 474
 " " 251 " 546



0 100 200 400



SCALE: 1" = 200'

- IRON PIN FOUND
- △ R.R. SPIKE SET
- 5/8" RE BAR WITH I.D. CAP SET
I.D. CAP MARKED "BAKER 6938"

200000000365
 Filed for Record in
 HOLMES COUNTY, OH
 SALLY MILLER
 On 01-26-2000 At 01:02 pm.
 SMALL PLAT 20.00
 OR Book 17 Page 367 - 367
 OR vol 46 pg 197

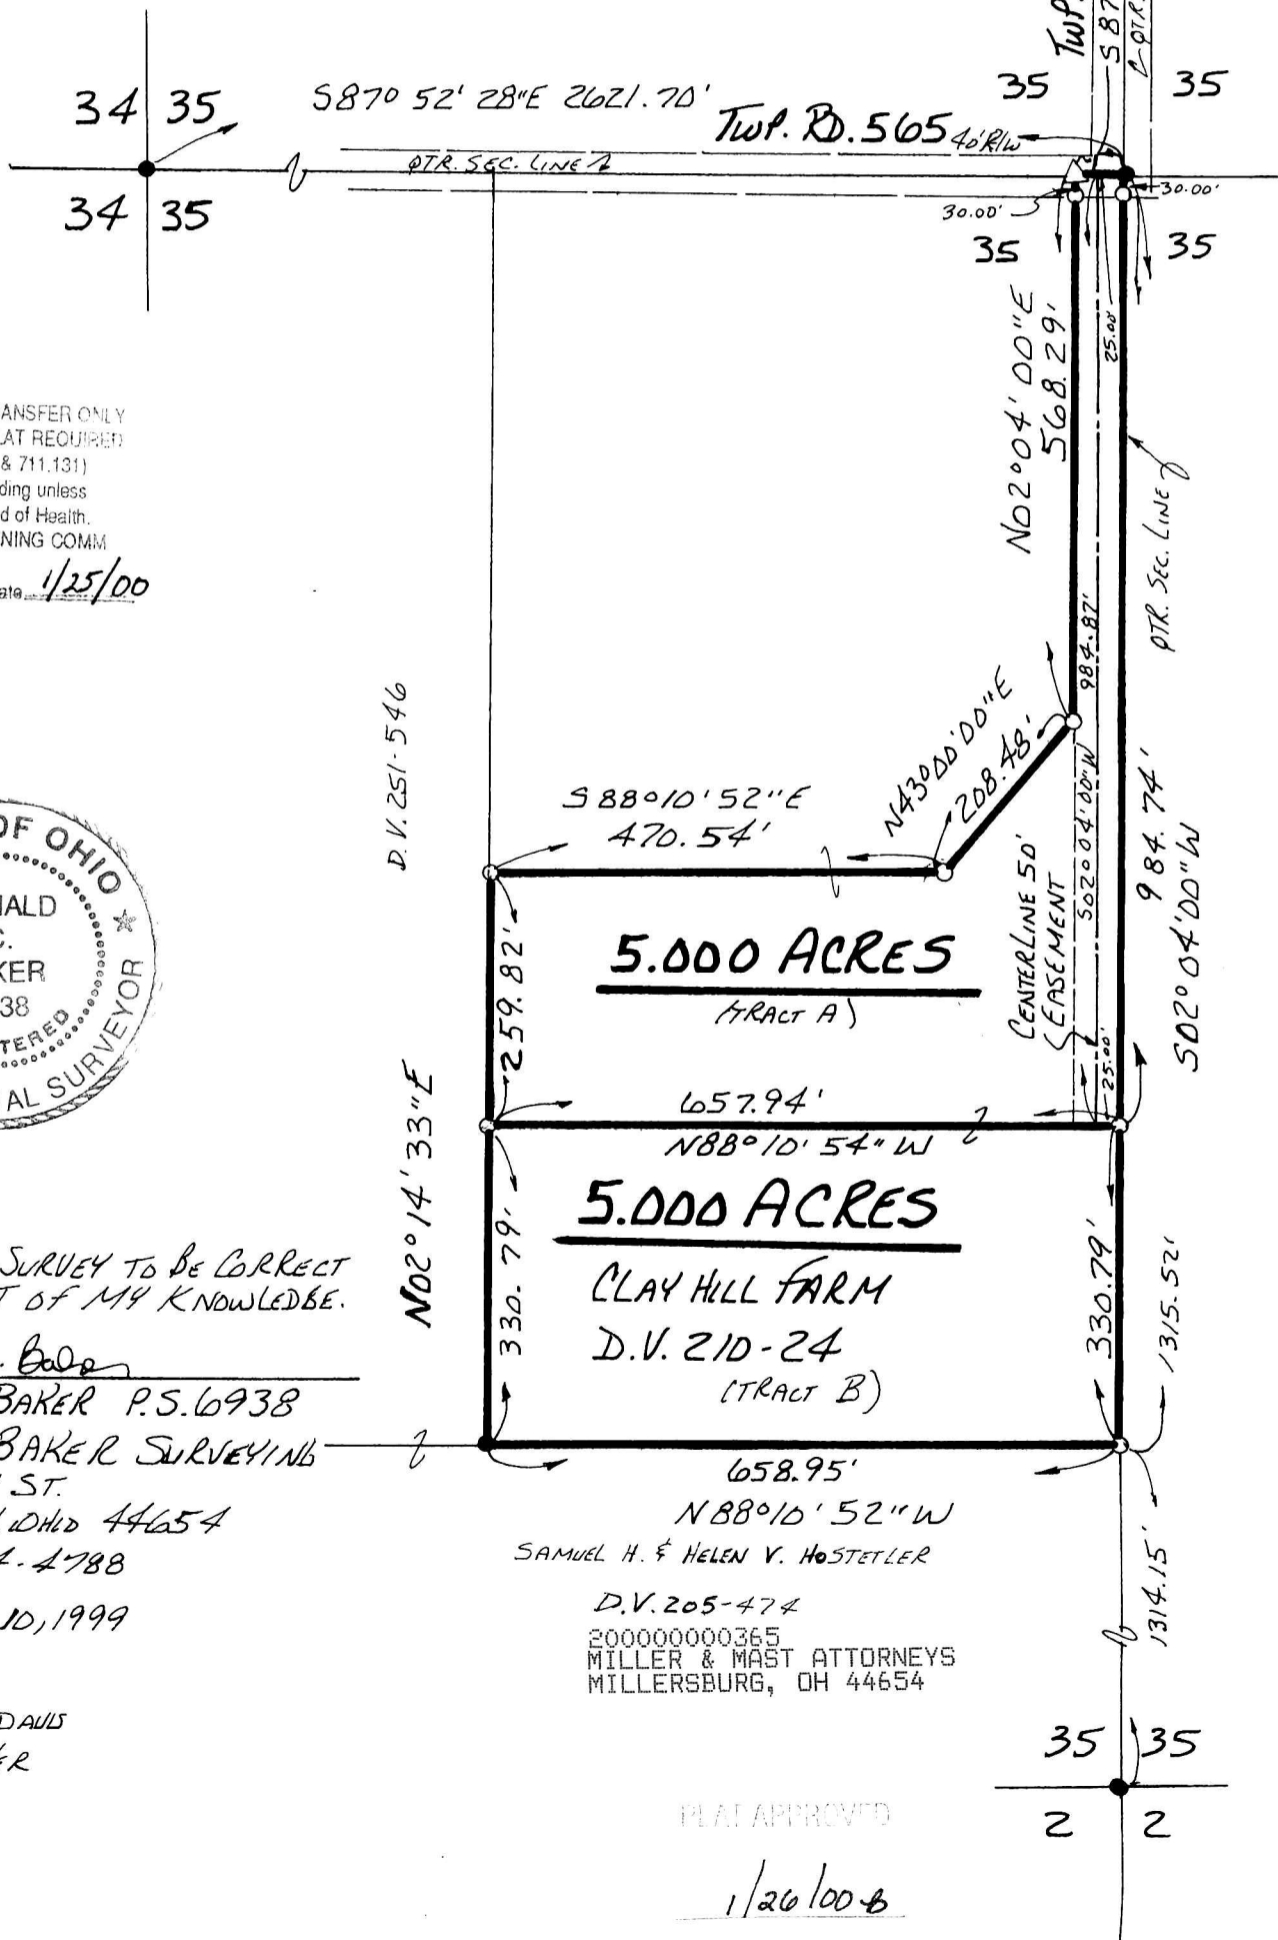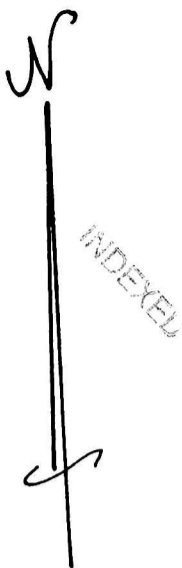

000015
 APPROVED FOR TRANSFER ONLY
 NO SUBDIVISION PLAT REQUIRED
 (O.R.C. 711.001 & 711.131)
 Lot(s) not for building unless
 approved by Board of Health.
 HOLMES CO. PLANNING COMM

By AO Date 1/25/00



I CERTIFY THIS SURVEY TO BE CORRECT
 TO THE BEST OF MY KNOWLEDGE.

Donald C. Baker
 DONALD C. BAKER P.S. 6938
 DONALD C. BAKER SURVEYING
 138 N. CLAY ST.
 MILLERSBURG, OHIO 44654
 PH. (330) 674-4788
 DECEMBER 10, 1999

81699 - M. L. DAUS
 F.L.C. - F.D. BAKER

SAMUEL H. & HELEN V. HOSTETLER

D.V. 205-474
 200000000365
 MILLER & MAST ATTORNEYS
 MILLERSBURG, OH 44654

PLAT APPROVED

1/26/00-B