


WALNUT CREEK TOWNSHIP  
N.E. & N.W. QTRS. SECTION 1  
T-8N; R-5W  
HOLMES COUNTY, OHIO

(SURVEYED FOR CRAIG R. & ANN SCHLONEGER)

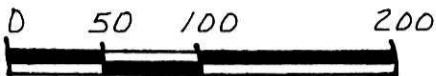

SCALE: 1" = 100'

- STONE FOUND
- IRON PIN FOUND
- 5/8" REBAR WITH I.D. CAP SET
- I.D. CAP MARKED "BAKER 6938"


REFERENCES:

DEED VOL. 240 PAGE 77  
" " 173 " 423  
" " 217 " 312  
OFFICIAL RECORD VOL. 1 PAGE 483  
" " " 38 " 433  
" " " 38 " 430

BEARINGS FROM O.R. VOL. 34 PAGE 779

200000000447  
Filed for Record in  
HOLMES COUNTY, OH  
SALLY MILLER  
On 02-01-2000 At 11:54 am.  
SMALL PLAT 20.00  
OR Book 17 Page 371 - 371  
OR Vol 46 pg 476  
200000000447  
LAUREL SCHMID ATTY  
MILLERSBURG,

INDEXED

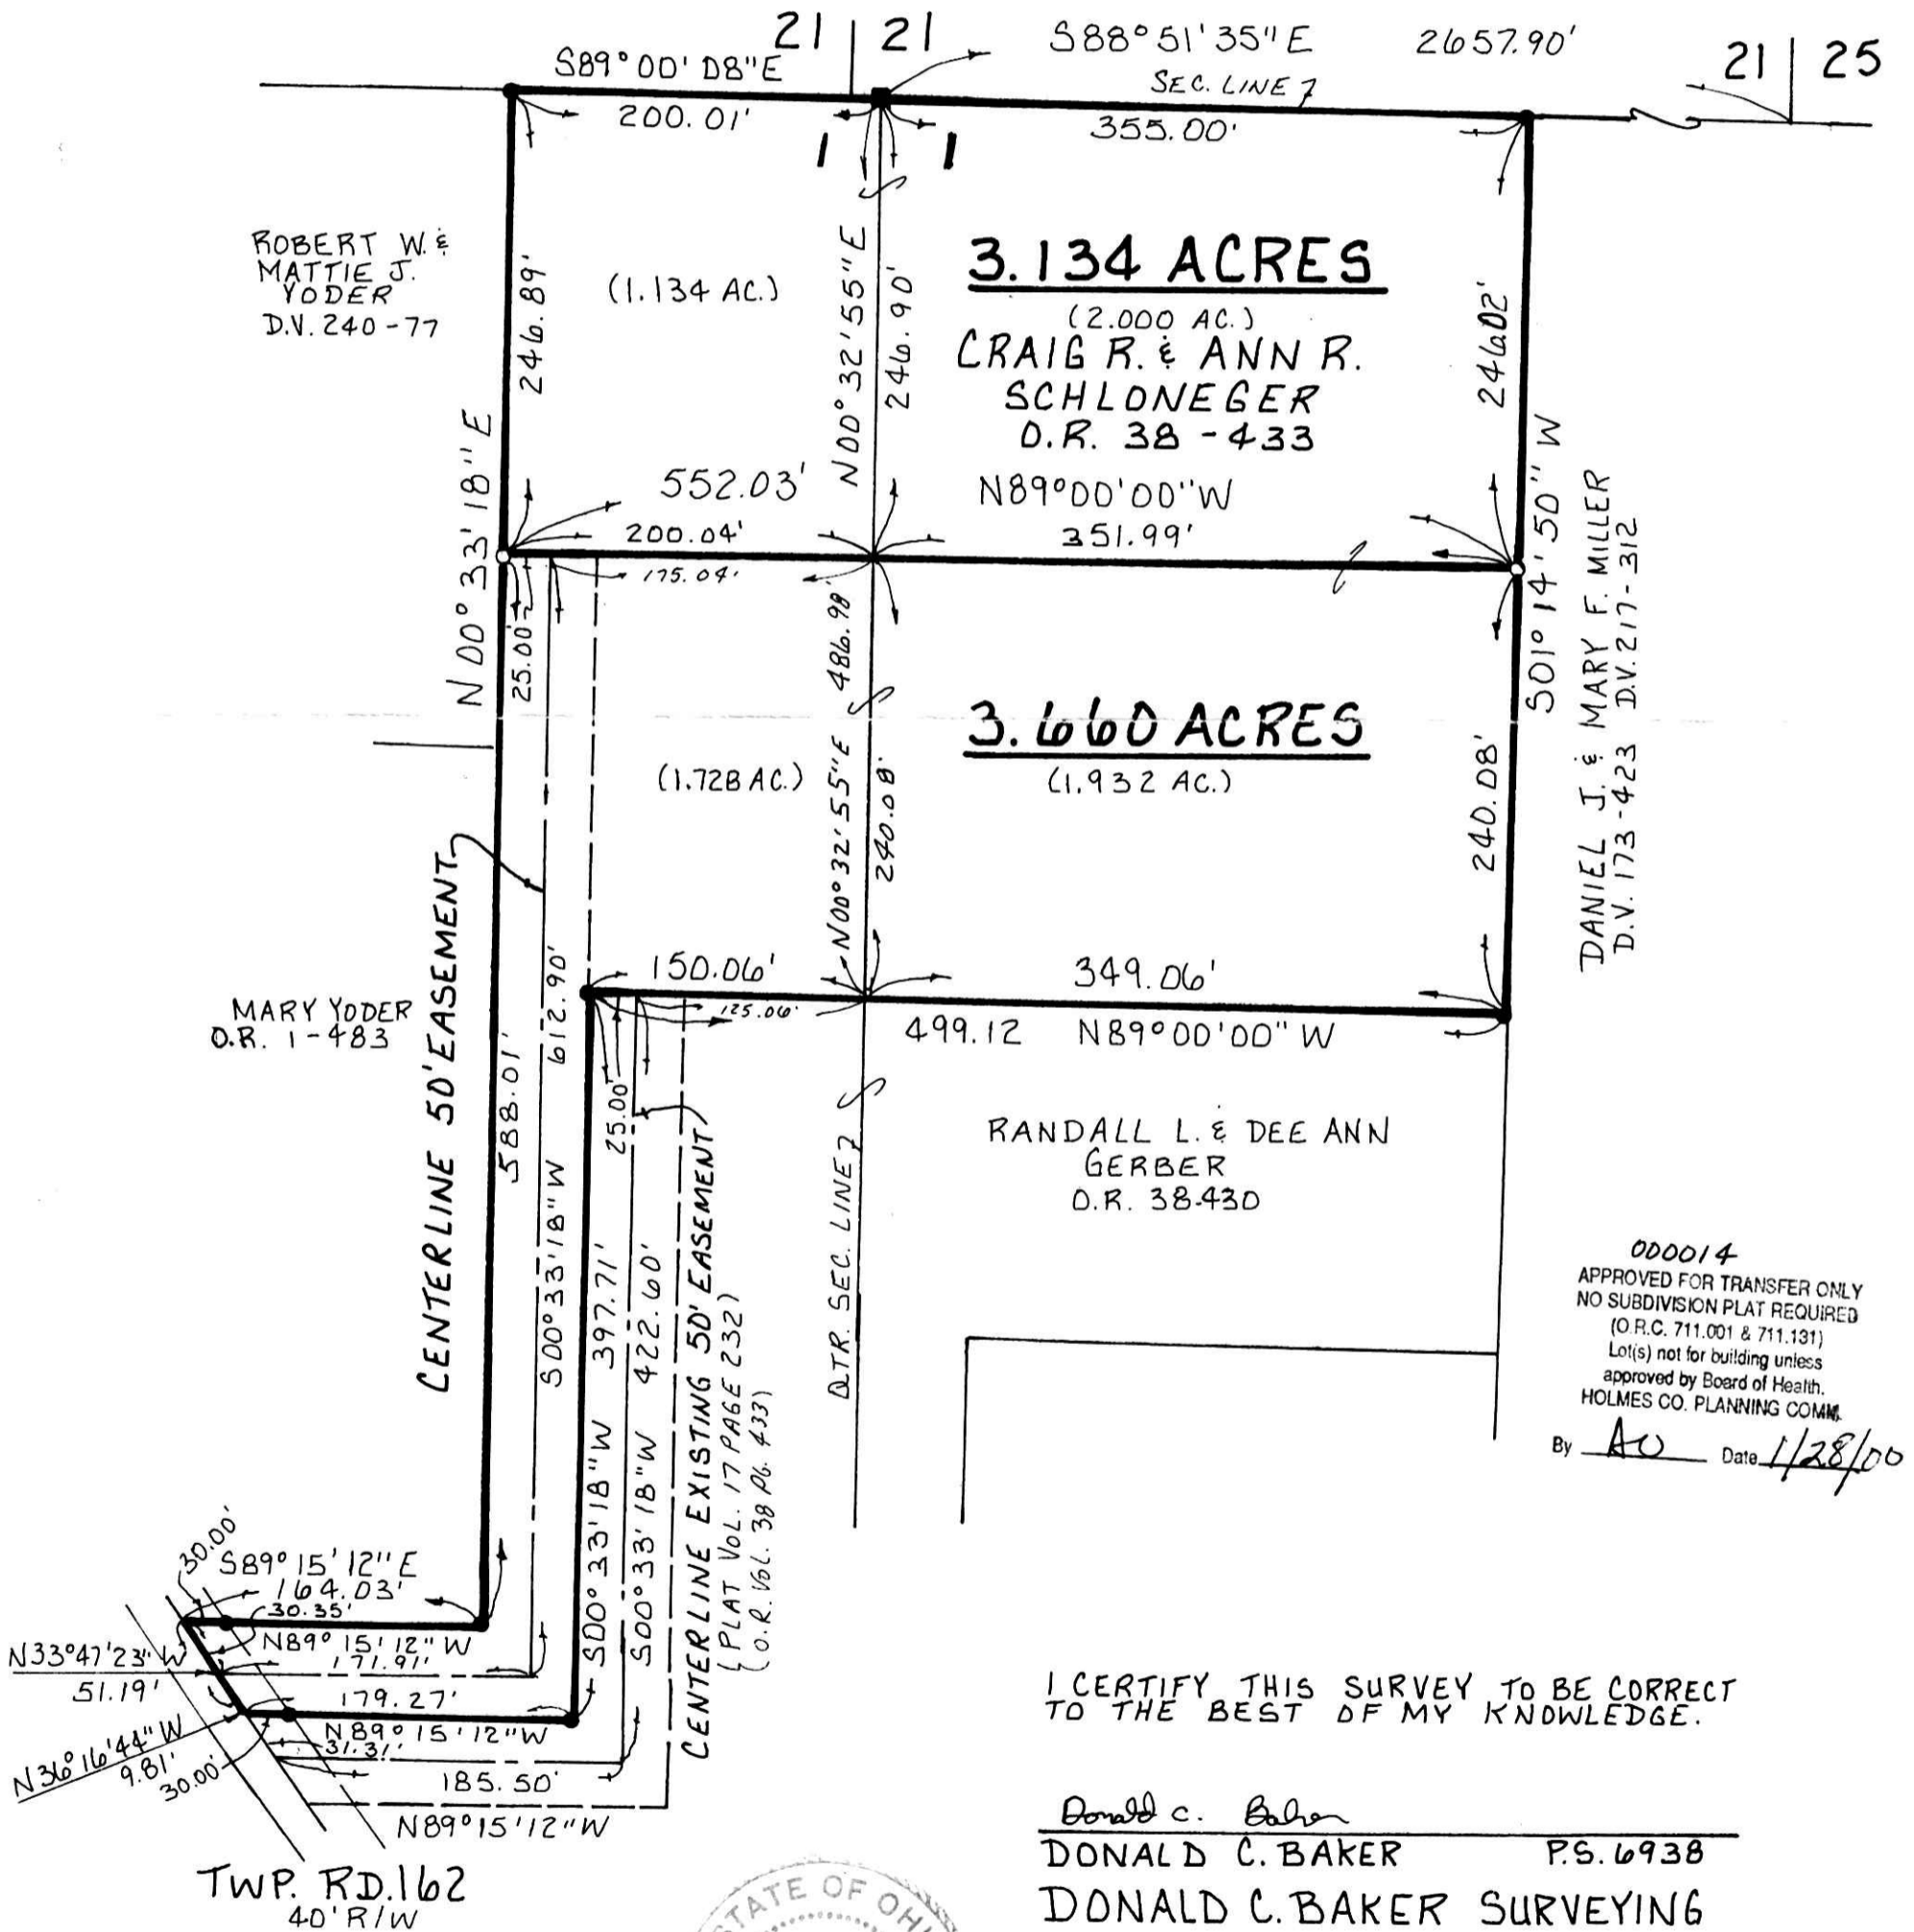

000014  
APPROVED FOR TRANSFER ONLY  
NO SUBDIVISION PLAT REQUIRED  
(O.R.C. 711.001 & 711.131)  
Lot(s) not for building unless  
approved by Board of Health.  
HOLMES CO. PLANNING COMM.

By AO Date 1/28/00

I CERTIFY THIS SURVEY TO BE CORRECT  
TO THE BEST OF MY KNOWLEDGE.

Donald C. Baker  
DONALD C. BAKER P.S. 6938  
DONALD C. BAKER SURVEYING  
138 N. CLAY ST  
MILLERSBURG, OHIO 44654  
PH: (330) 674-4788

NOVEMBER 23, 1999

PLAT APPROVED

#65999-FJM  
F.C.C. - D.C. BAKER

1/31/00



TWP. RD. 162  
40' R/W