



MONROE TOWNSHIP 4TH. QTR. LOT 25 T-9N; R-8W HOLMES COUNTY, OHIO

(SURVEYED FOR MARK & DEBRA CLARK)

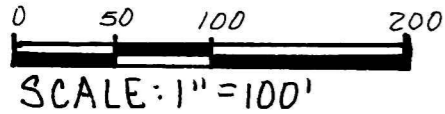

- IRON PIN FOUND
- ▲ R.R. SPIKE FOUND
- 5/8" REBAR WITH I.D. CAP SET
- I.D. CAP MARKED "BAKER 6938"

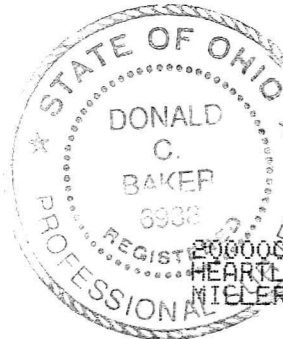


200000000552
 Filed for Record in
 HOLMES COUNTY, OH
 SALLY MILLER
 On 02-08-2000 At 09:42 am.
 SMALL PLAT 20.00
 LDR Book 17 Page 379 - 379
 OR Vol 46 page 813
 200000000552
 HEARTLAND TITLE
 MILLERSBURG, OH 44654

I CERTIFY THIS SURVEY TO BE CORRECT TO THE BEST OF MY KNOWLEDGE.

Donald C. Baker
 DONALD C. BAKER P.S. 6938
 DONALD C. BAKER SURVEYING
 138 N. CLAY ST.
 MILLERSBURG, OHIO 44654
 PH: (330) 674-4788

JANUARY 7, 2000 #84599-FJM
 F.C.C.-F.D. BAKER

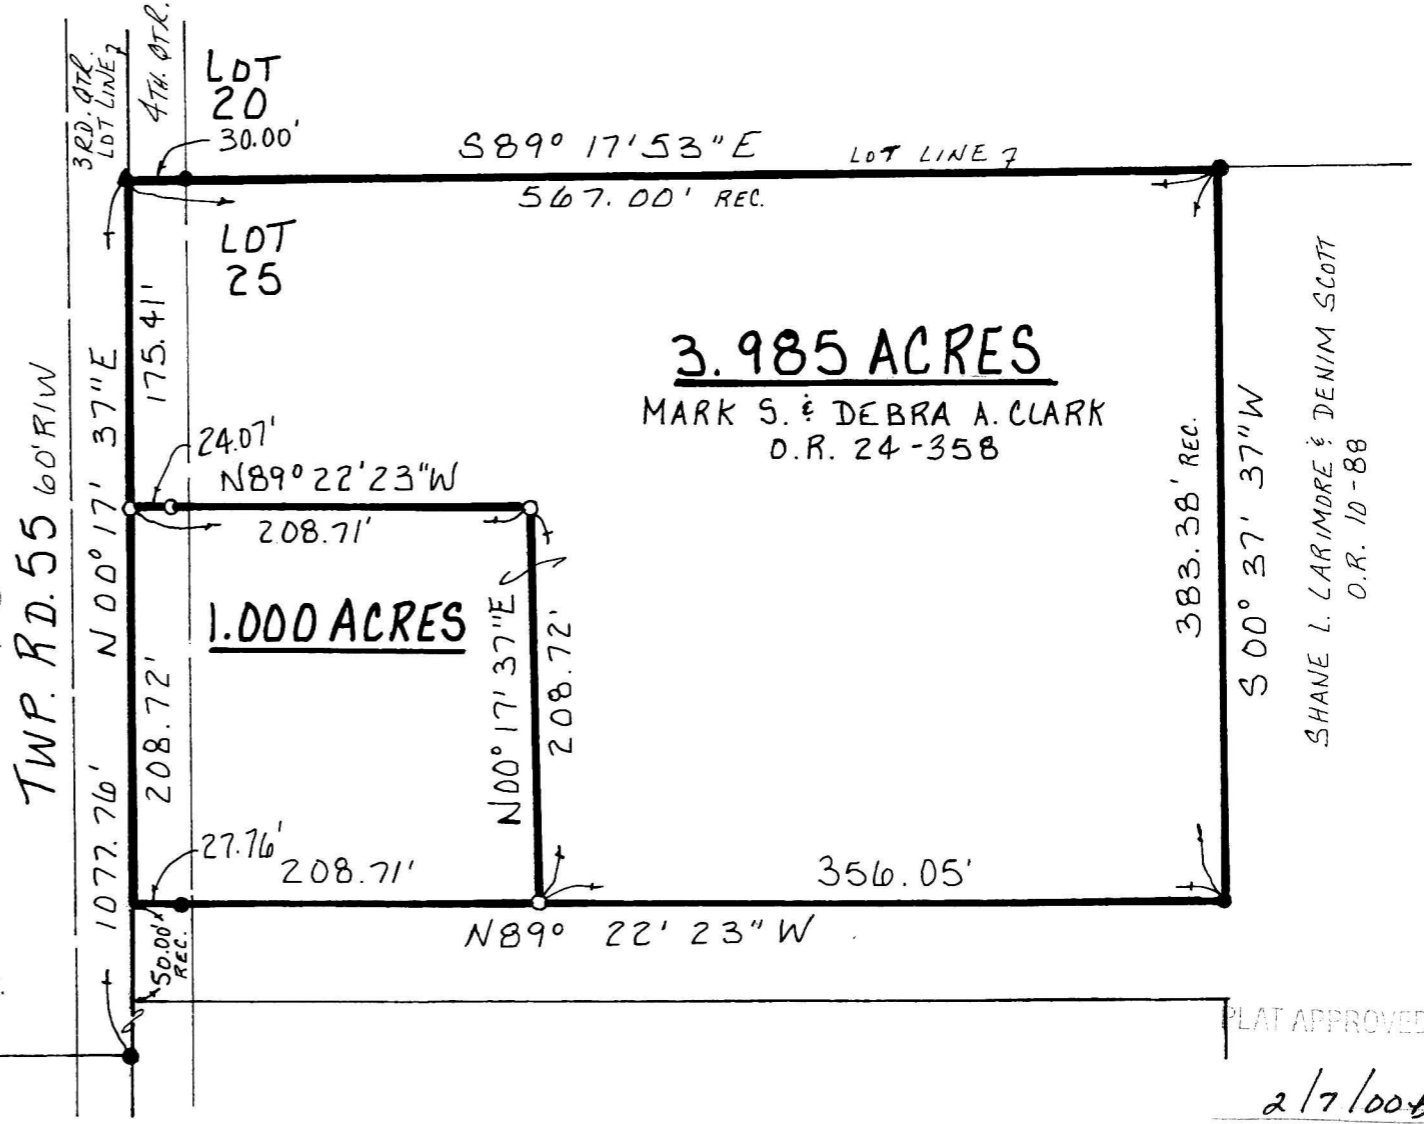

000027
 APPROVED FOR TRANSFER ONLY
 NO SUBDIVISION PLAT REQUIRED
 (O.R.C. 711.001 & 711.131)
 Lot(s) not for building unless
 approved by Board of Health.
 HOLMES CO. PLANNING COMM.

By AO Date 2/4/00

REFERENCES:

- DEED VOL. 188 PAGE 703
- " " 220 " 768
- OFFICIAL RECORD VOL. 24 PAGE 258
- " " " 10 " 88
- BEARINGS FROM

SHANE L. LARIMORE & DENIM SCOTT
 O.R. 10-88