

- STONE FOUND
- IRON PIN FOUND
- 5/8" REBAR WITH I.D. CAP SET
- I.D. CAP MARKED "BAKER 6938"

200000000798  
 Filed for Record in  
 HOLMES COUNTY, OH  
 SALLY MILLER  
 On 02-23-2000 At 04:10 pm.  
 PLAT MED 21.60  
 OR Book 17 Page 397 - 397  
 OR Rec. 47 Page 684, 691, 693

**REFERENCES:**

DEED VOL.	211	PAGE	860
"	"	217	" 682
"	"	240	" 45
"	"	165	" 371
"	"	168	" 284



BEARINGS FROM P.V. 8 PG. 704

**MECHANIC TOWNSHIP  
 N.W. QTR. SECTION 11  
 T-8N R-7W  
 HOLMES COUNTY, OHIO**

WOL 17 PAGE 397

(SURVEYED FOR MELVIN & ELIZABETH WENGERD &  
 MYRON M. & JOYCE I. WENGERD & JAMES WENGERD)


INDEXED

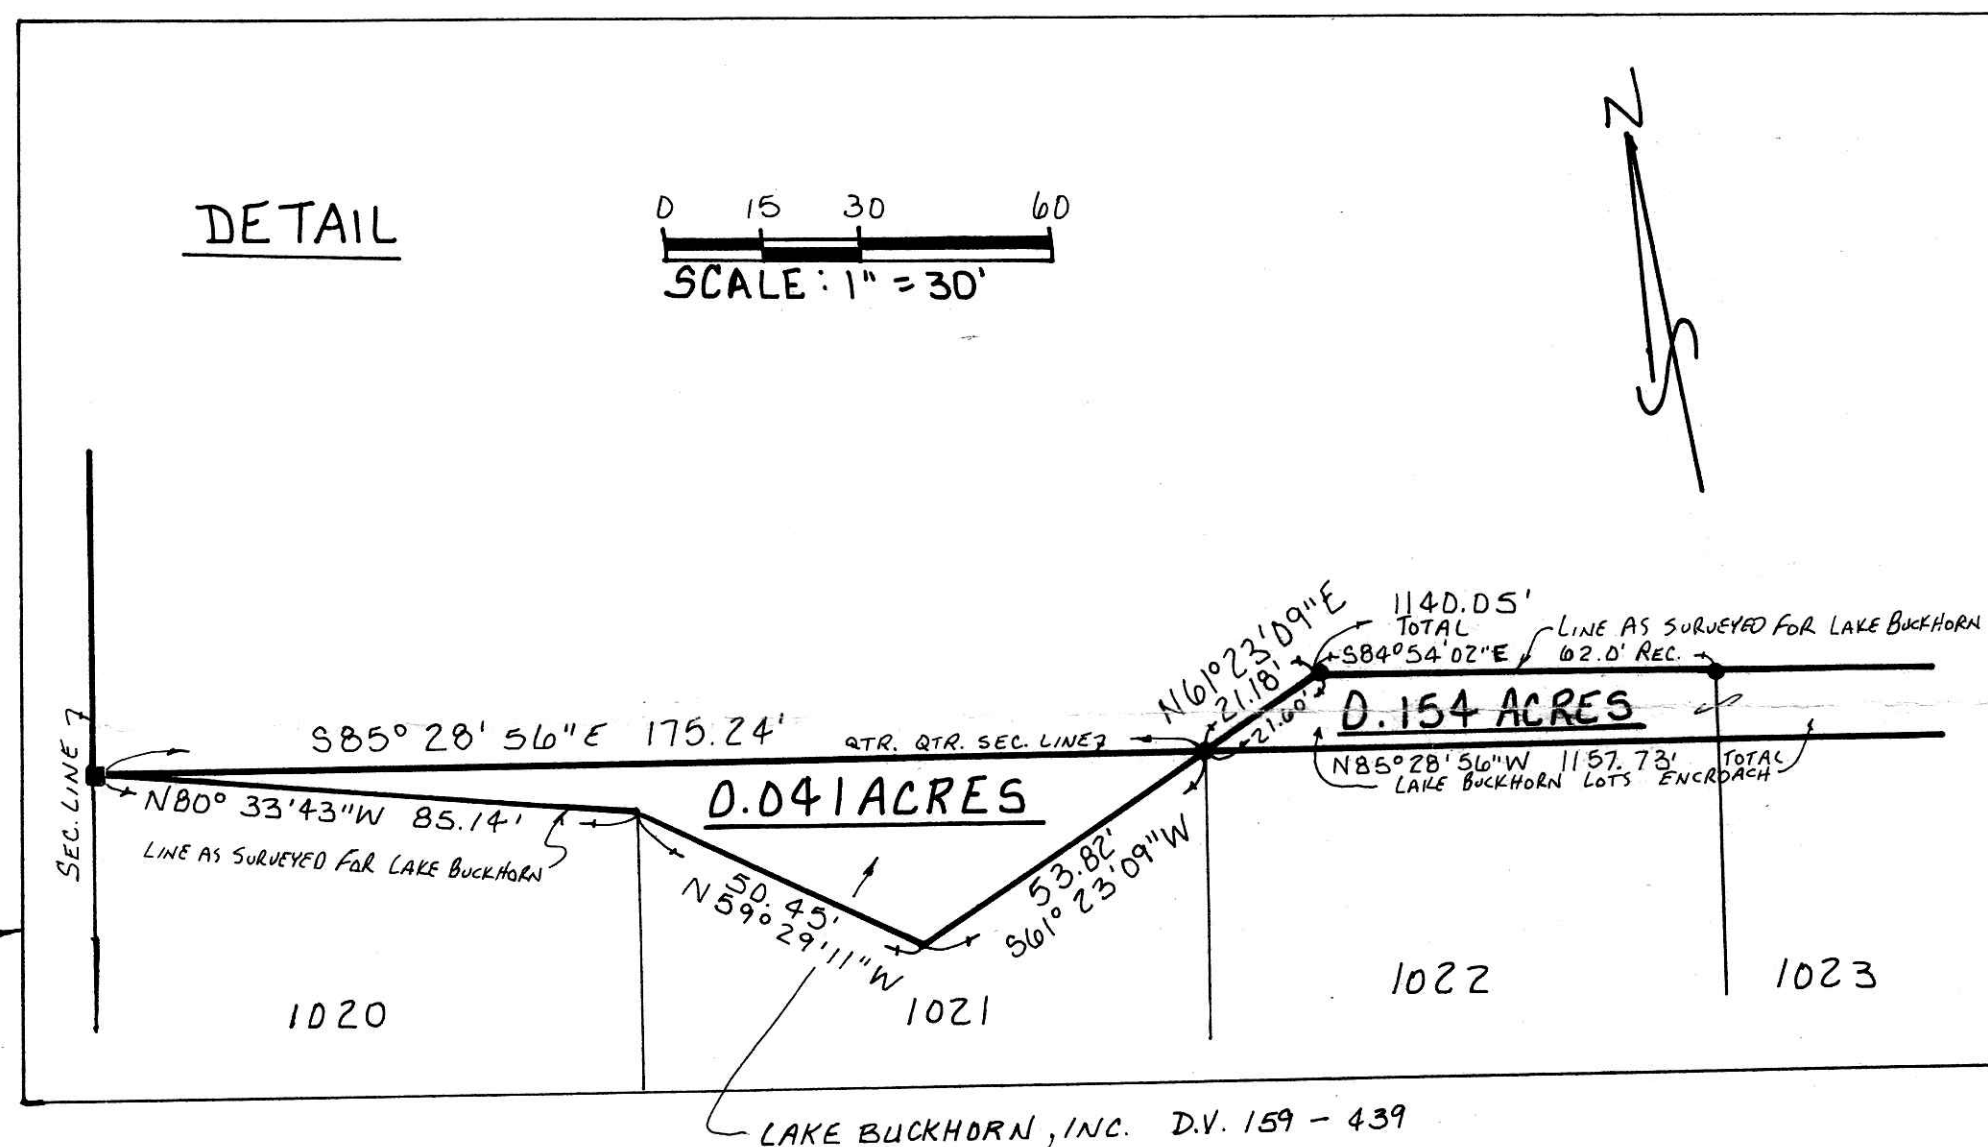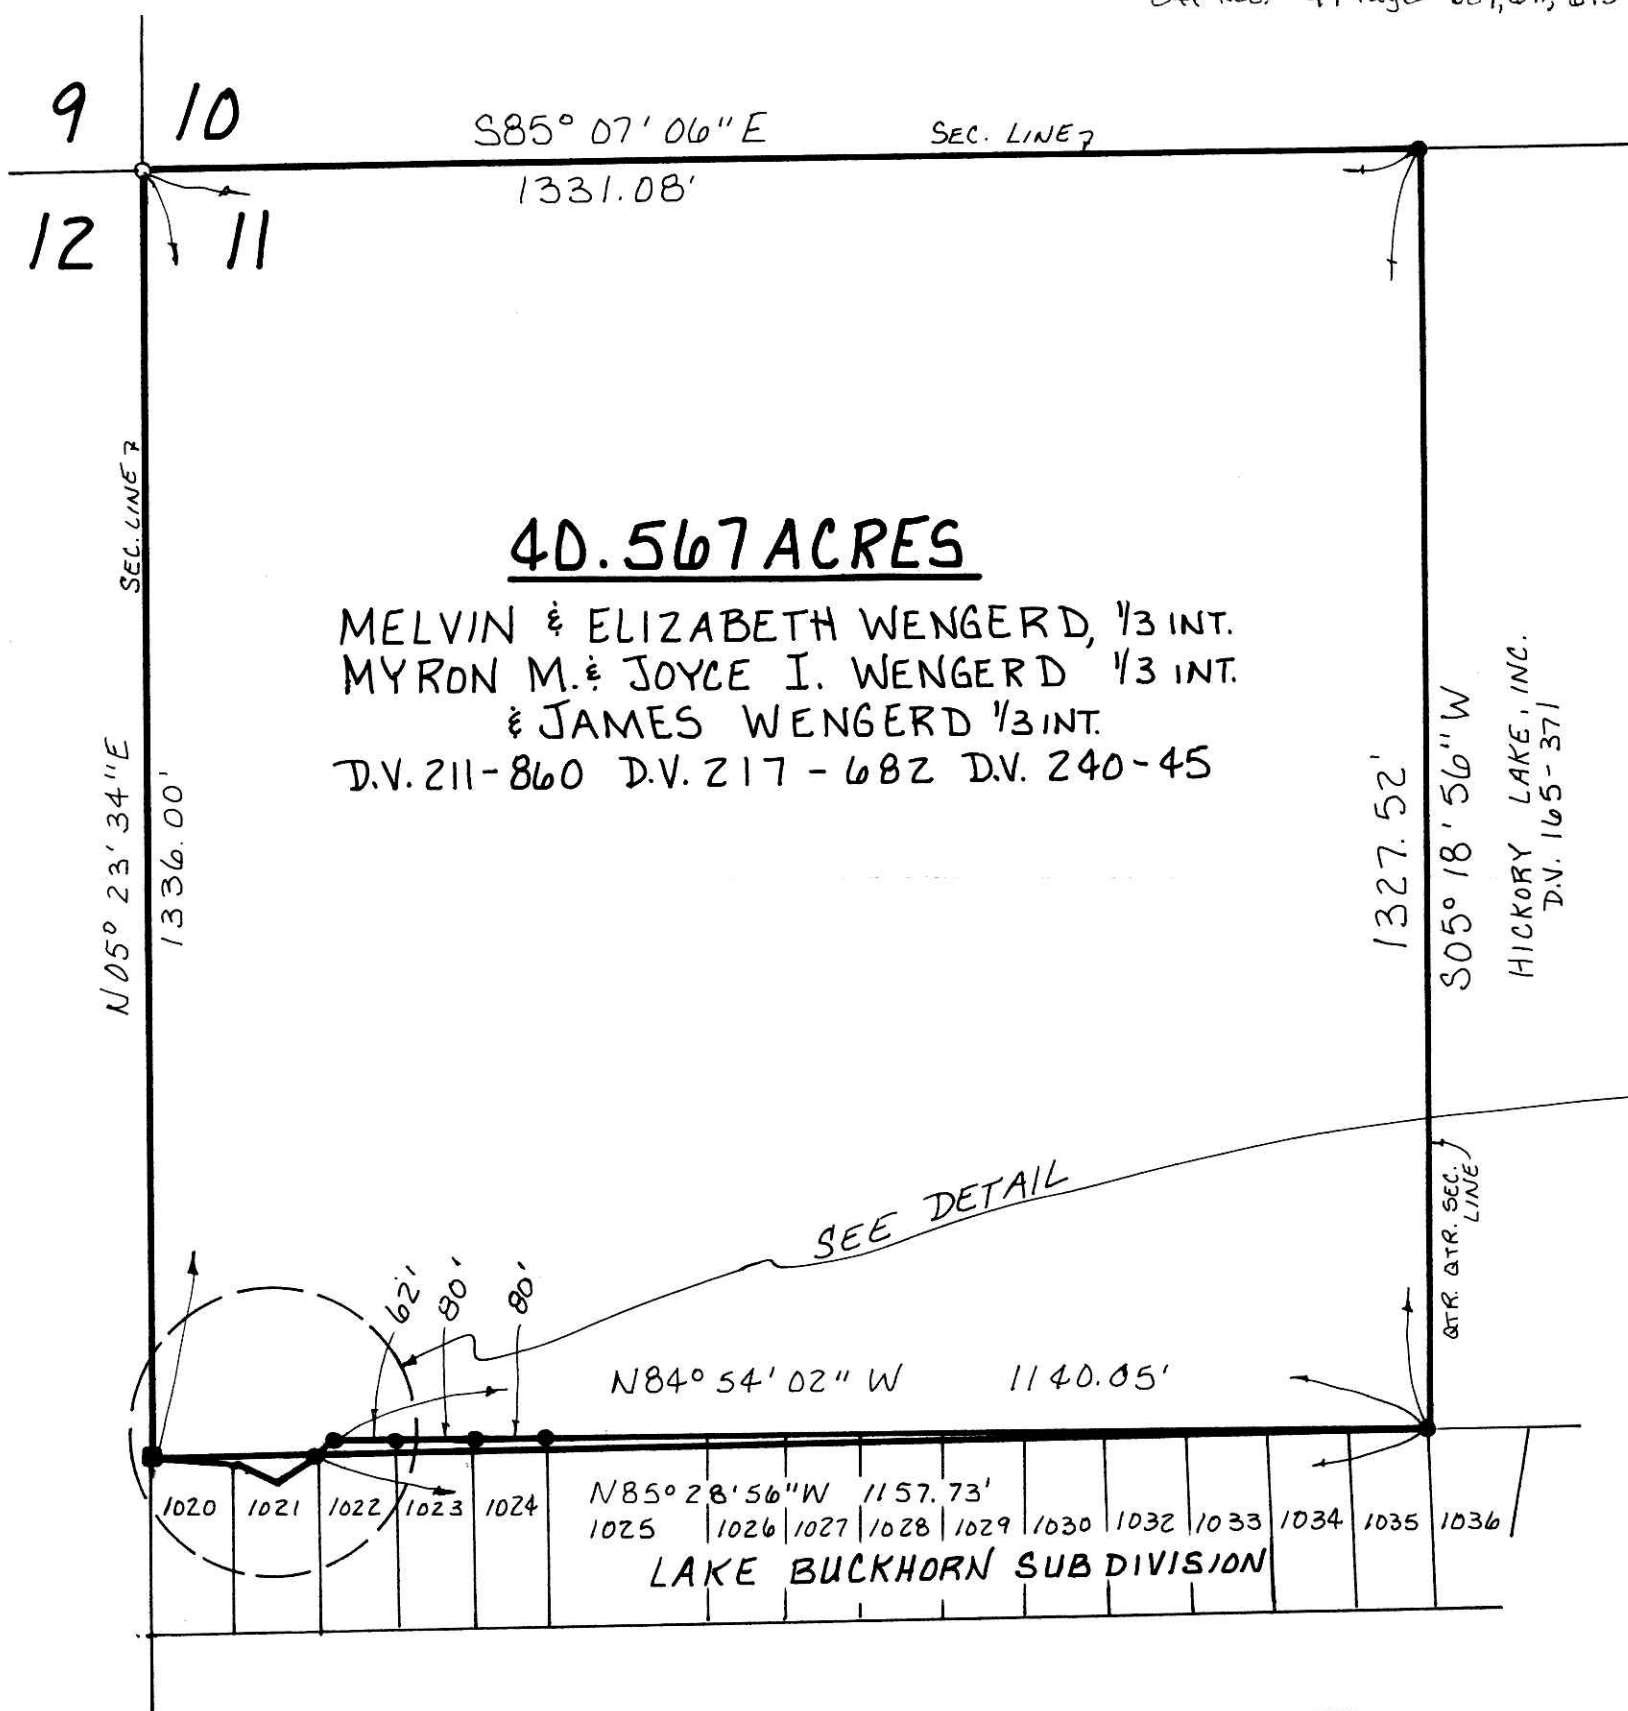

200000000798  
 LAUREL SCHMID ATTY  
 MILLERSBURG,

000032 000033  
 APPROVED FOR TRANSFER ONLY  
 NO SUBDIVISION PLAT REQUIRED  
 (O.R.C. 711.001 & 711.131)  
 Lot(s) not for building unless  
 approved by Board of Health,  
 HOLMES CO. PLANNING COMM.

By AD Date 2/10/00

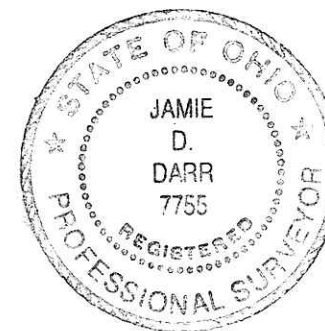

I CERTIFY THIS SURVEY TO BE CORRECT  
 TO THE BEST OF MY KNOWLEDGE.

Jamie D. Darr  
 JAMIE D. DARR PS. 7755

DONALD C. BAKER SURVEYING  
 138 N. CLAY ST.  
 MILLERSBURG, OHIO 44654  
 PH: (330) 674-4788

DECEMBER 8, 1999 #75999-FJM  
 F.C.C. - J.D. DARR

PLAT APPROVED

2/10/00