


**PAIN TOWNSHIP**  
**4TH. QTR. LOTS 34 & 35**  
**T-10N; R-5W**  
**HOLMES COUNTY, OHIO**

(SURVEYED FOR REUBEN JR. & ESTHER MILLER)

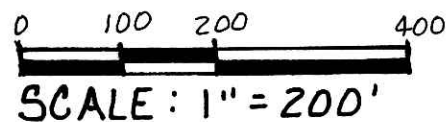

- STONE FOUND
- IRON PIN FOUND
- 5/8" REBAR WITH I.D. CAP SET
- I.D. CAP MARKED "BAKER 6938"



I CERTIFY THIS SURVEY TO BE CORRECT TO THE BEST OF MY KNOWLEDGE.

*J. D. Darr*

**JAMIE D. DARR** P.S. 7755  
**DONALD C. BAKER SURVEYING**  
 138 N. CLAY ST.  
 MILLERSBURG, OHIO 44654  
 PH: (330) 674-4788


DECEMBER 16, 1999 # 80799-FJM  
 F.C.C. - D.C. BAKER

**REFERENCES:**

DEED VOL. 209 PAGE 448  
 " " 175 " 677  
 " " 272 " 511  
 " " 282 " 140

OFFICIAL RECORD VOL. 38 PAGE 517  
 BEARINGS FROM PLAT VOL. 12 PAGE 268

NOTE: THESE PARCELS TO LOTS REUBEN MILLER.

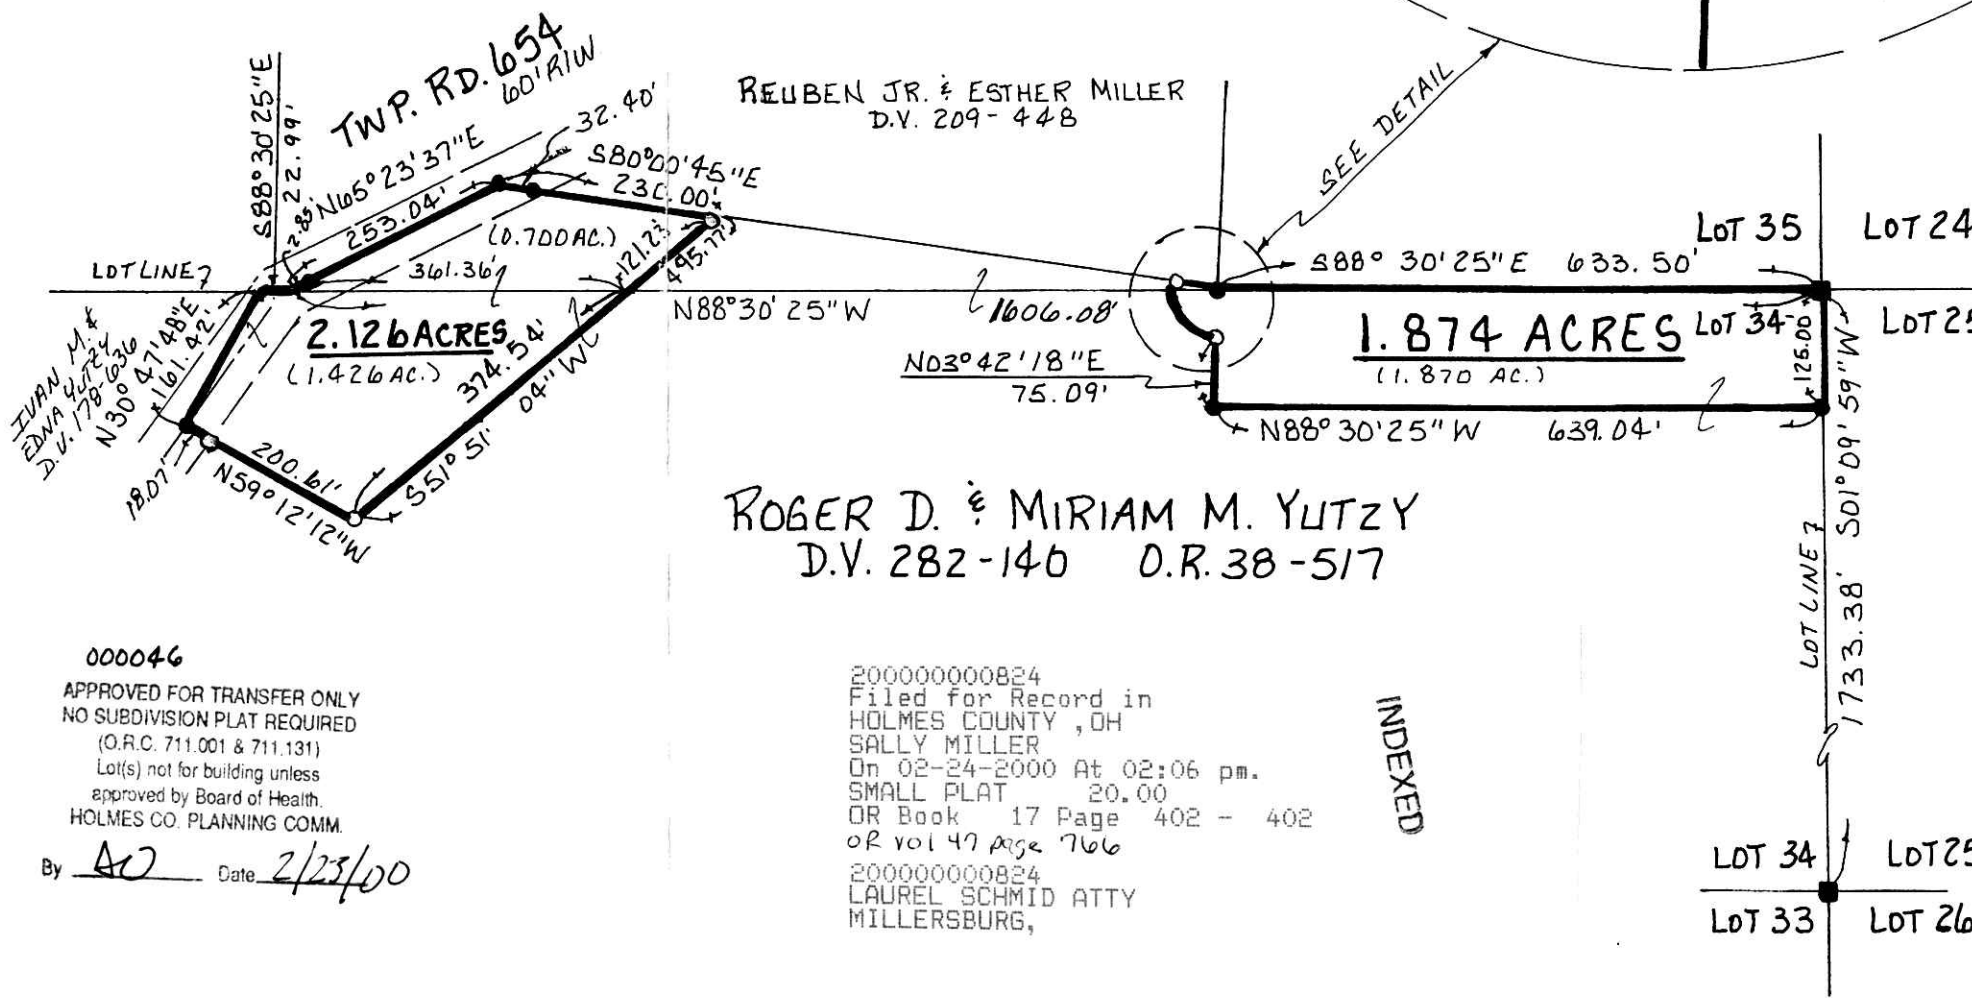

PLAT APPROVED

*2/23/00*

DETAIL - SCALE: 1" = 20'

ENOS J. & ANNA HERSHBERGER  
 D.V. 175-677 D.V. 272-511

