

- STONE FOUND
- IRON PIN FOUND
- △ R.R. SPIKE SET
- 5/8" RE BAR WITH I.D. CAP SET, I.D. CAP MARKED "BAKER 6938"

WASHINGTON TOWNSHIP
 N.E. & N.W. QTRS. SECTION 32
 T-20N; R-15W
 HOLMES COUNTY, OHIO
 (SURVEYED FOR: JOHN & REBECCA VOSHELL)

REFERENCES:

DEED Vol. 275 PAGE 526
" " 242 " 149
" " 203 " 456
" " 214 " 629
" " 129 " 207
" " 128 " 509
" " 239 " 135
" " 221 " 933

PLAT Vol. 3 Pg. 71
" " 7 " 424
" " 13 " 140

SURVEY RECORD 3 Pg. 389


BEARINGS FROM SURVEY RECORD 3 Pg. 389

000054
 APPROVED FOR TRANSFER ONLY
 NO SUBDIVISION PLAT REQUIRED
 (O.R.C. 711.001 & 711.131)
 Lot(s) not for building unless
 approved by Board of Health.
 HOLMES CO. PLANNING COMM.
 By AD Date 2/29/00



200000000937
 Filed for Record in
 HOLMES COUNTY, OH
 SALLY MILLER
 On 03-02-2000 At 02:55 pm.
 SMALL PLAT 20.00
 OR Book 17 Page 408 - 408
 OR Vol 48 Pg 137
 200000000937
 MILLER &
 MAST ATTYS
 MILLERSBURG,

INDEXED

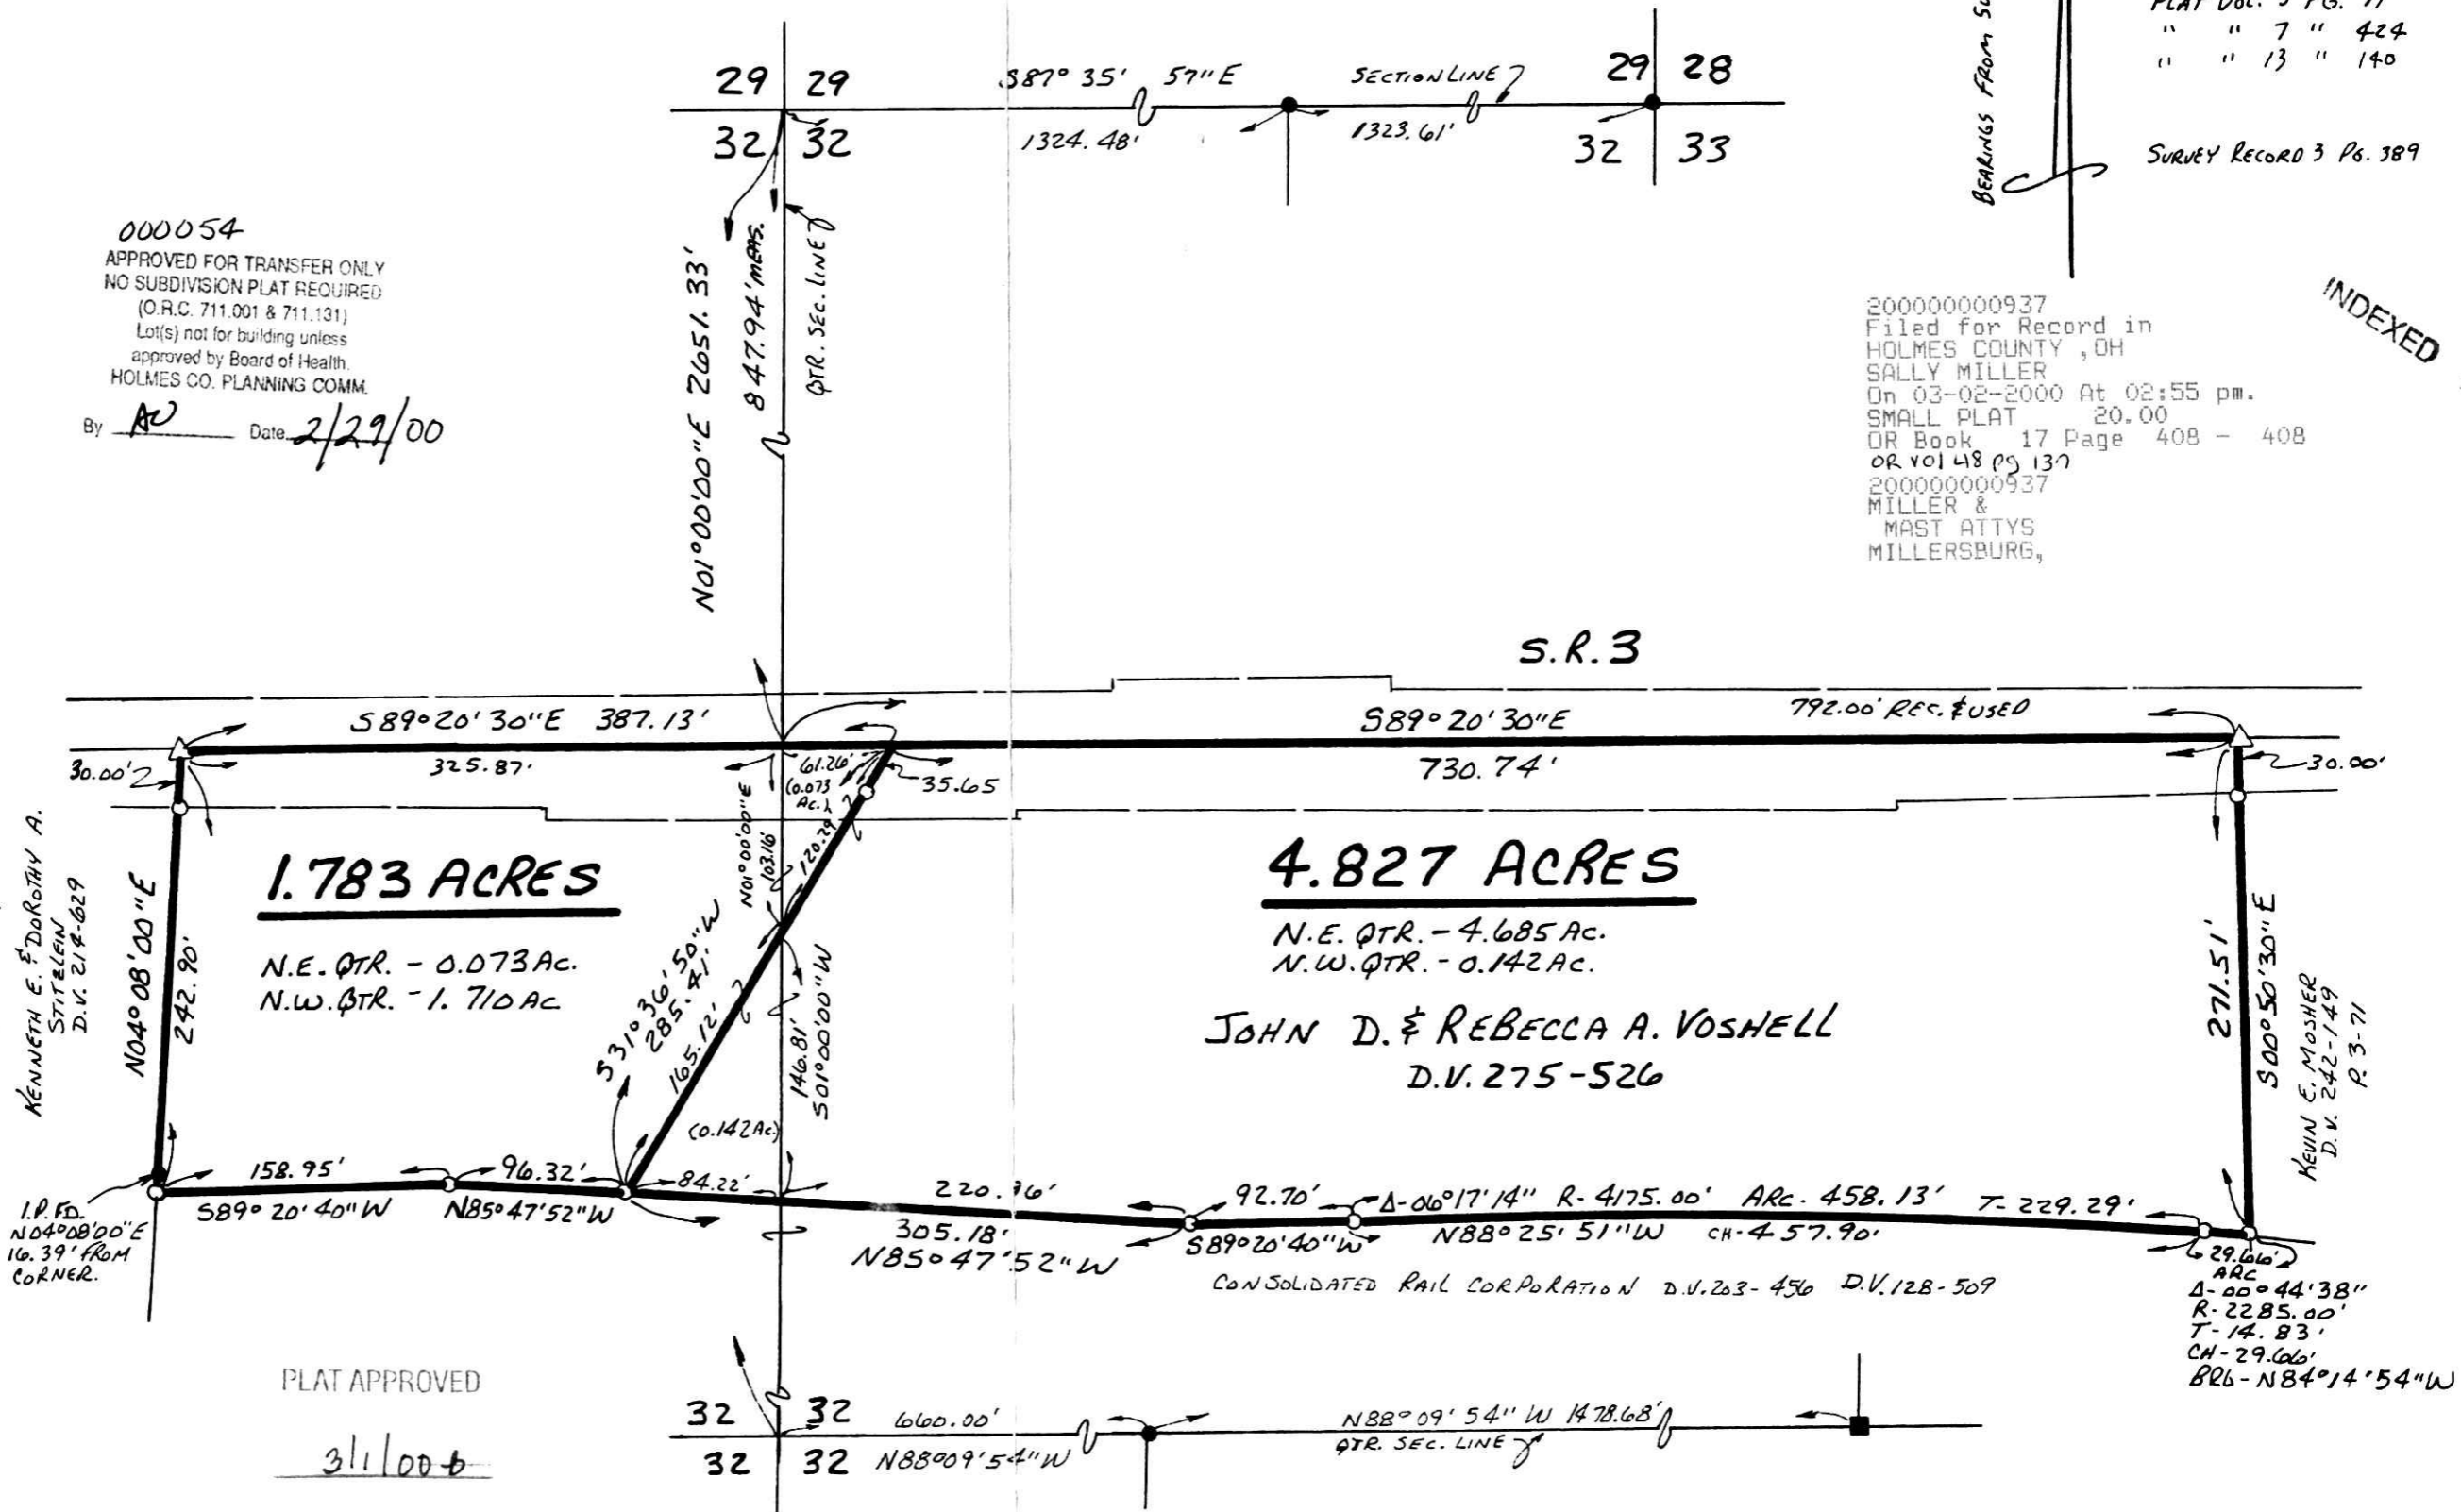

I CERTIFY THIS SURVEY TO BE CORRECT TO THE BEST OF MY KNOWLEDGE.

Donald C. Baker
 DONALD C. BAKER P.S. 6938
 138 N. CLAY ST.
 MILLERSBURG, OHIO 44654
 PH. (330) 674-4788

FEBRUARY 25, 1998

#598 - M.L. DAVIS
 F.C.C. - F.D. BAKER

PLAT APPROVED
3/1/00

629.66' ARC
 Δ-00°44'38"
 R-2285.00'
 T-14.83'
 CH-29.66'
 BR6-N84°14'54"W