


RESURVEY OF DEED VOL. 188 PAGE 283
 MECHANIC TOWNSHIP
 SE. QTR. SECTION 9
 T-8N; R-6W
 HOLMES COUNTY, OHIO

(SURVEYED FOR: ELI D. & SEVILLA MILLER)

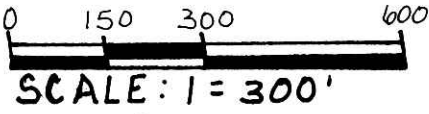

- STONE FOUND
- IRON PIN FOUND
- △ R.R. SPIKE SET
- 5/8" REBAR WITH I.D. CAP SET
- I.D. CAP MARKED "BAKER 6938"

REFERENCES:


| | | | |
|-----------|-----|------|-------|
| DEED VOL. | 176 | PAGE | 463 |
| " | " | 188 | " 283 |
| " | " | 260 | " 293 |
| " | " | 195 | " 57 |
| " | " | 190 | " 90 |

BEARINGS FROM DEED VOL. 259 PAGE 157

200000000956
 Filed for Record in
 HOLMES COUNTY, OH
 SALLY MILLER
 On 03-03-2000 At 03:53 pm.
 SMALL PLAT 20.00
 OR Book 17 Page 409 - 409
 OR Vol 48 pg 191

INDEXED

(A) ROGER DONALEE HAAS
 D.V. 195-57

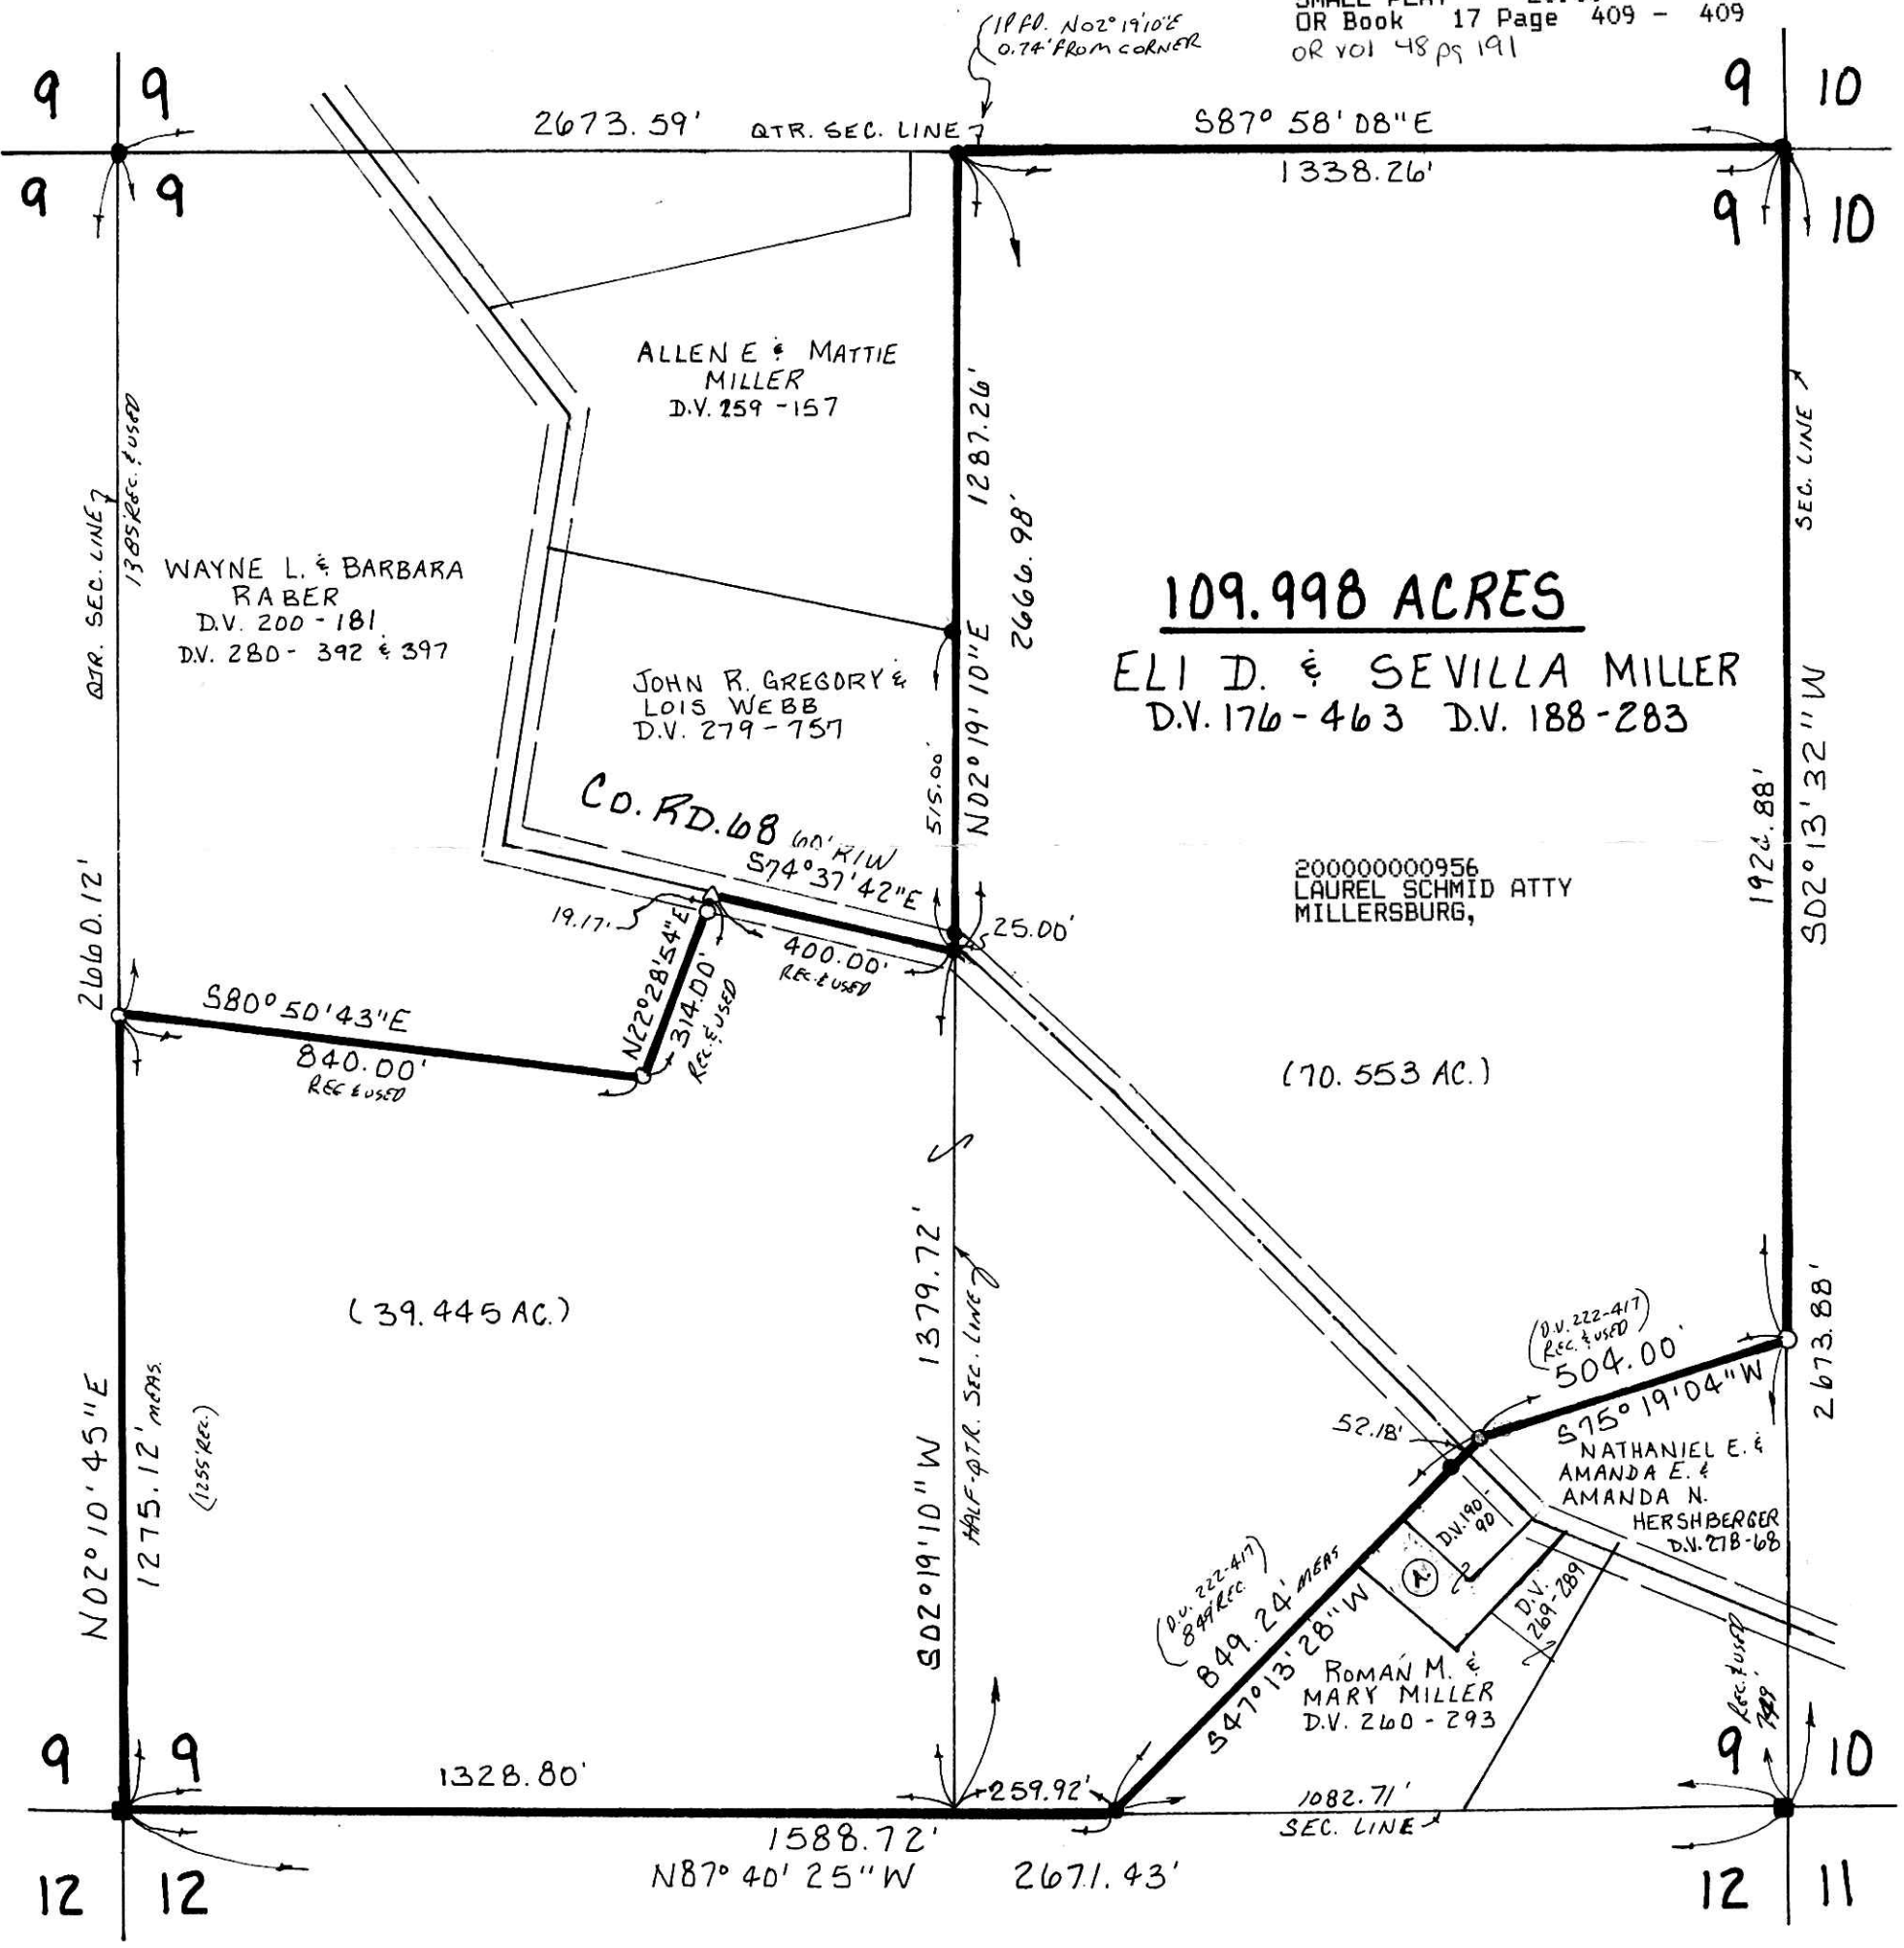

I CERTIFY THIS SURVEY TO BE CORRECT TO THE BEST OF MY KNOWLEDGE.

Donald C. Baker
 DONALD C. BAKER P.S. 6938
 DONALD C. BAKER SURVEYING
 138 N. CLAY ST.
 MILLERSBURG, OHIO 44654
 PH: (330) 674-4788

PLAT APPROVED

3/3/00 *fy*

DECEMBER 17, 1999

74499-FJM
 F.C.C. - F.D. BAKER