


BERLIN TOWNSHIP
3RD. QTR. LOTS 20 & 29
T-9N; R-5W
HOLMES COUNTY, OHIO
(SURVEYED FOR NELSON BEACHY)

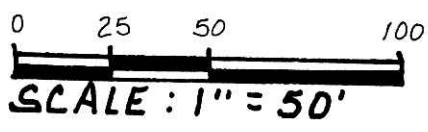

- IRON PIN FOUND
- 5/8" REBAR WITH I.D. CAP SET
- I.D. CAP MARKED "BAKER 6938"




REFERENCES:
 DEED VOL. 231 PAGE 56
 OFFICIAL RECORD VOL. 2 PAGE 488
 " " " 39 " 358
 BEARINGS FROM PLAT VOL. 12 PAGE 262

200000000962
 Filed for Record in
 HOLMES COUNTY, OH
 SALLY MILLER
 On 03-03-2000 At 03:53 pm.
 SMALL PLAT 20.00
 OR Book 17 Page 411 - 411
 or vol 48 pg 205

200000000962
 LAUREL SCHMID ATTY
 MILLERSBURG,

INDEXED

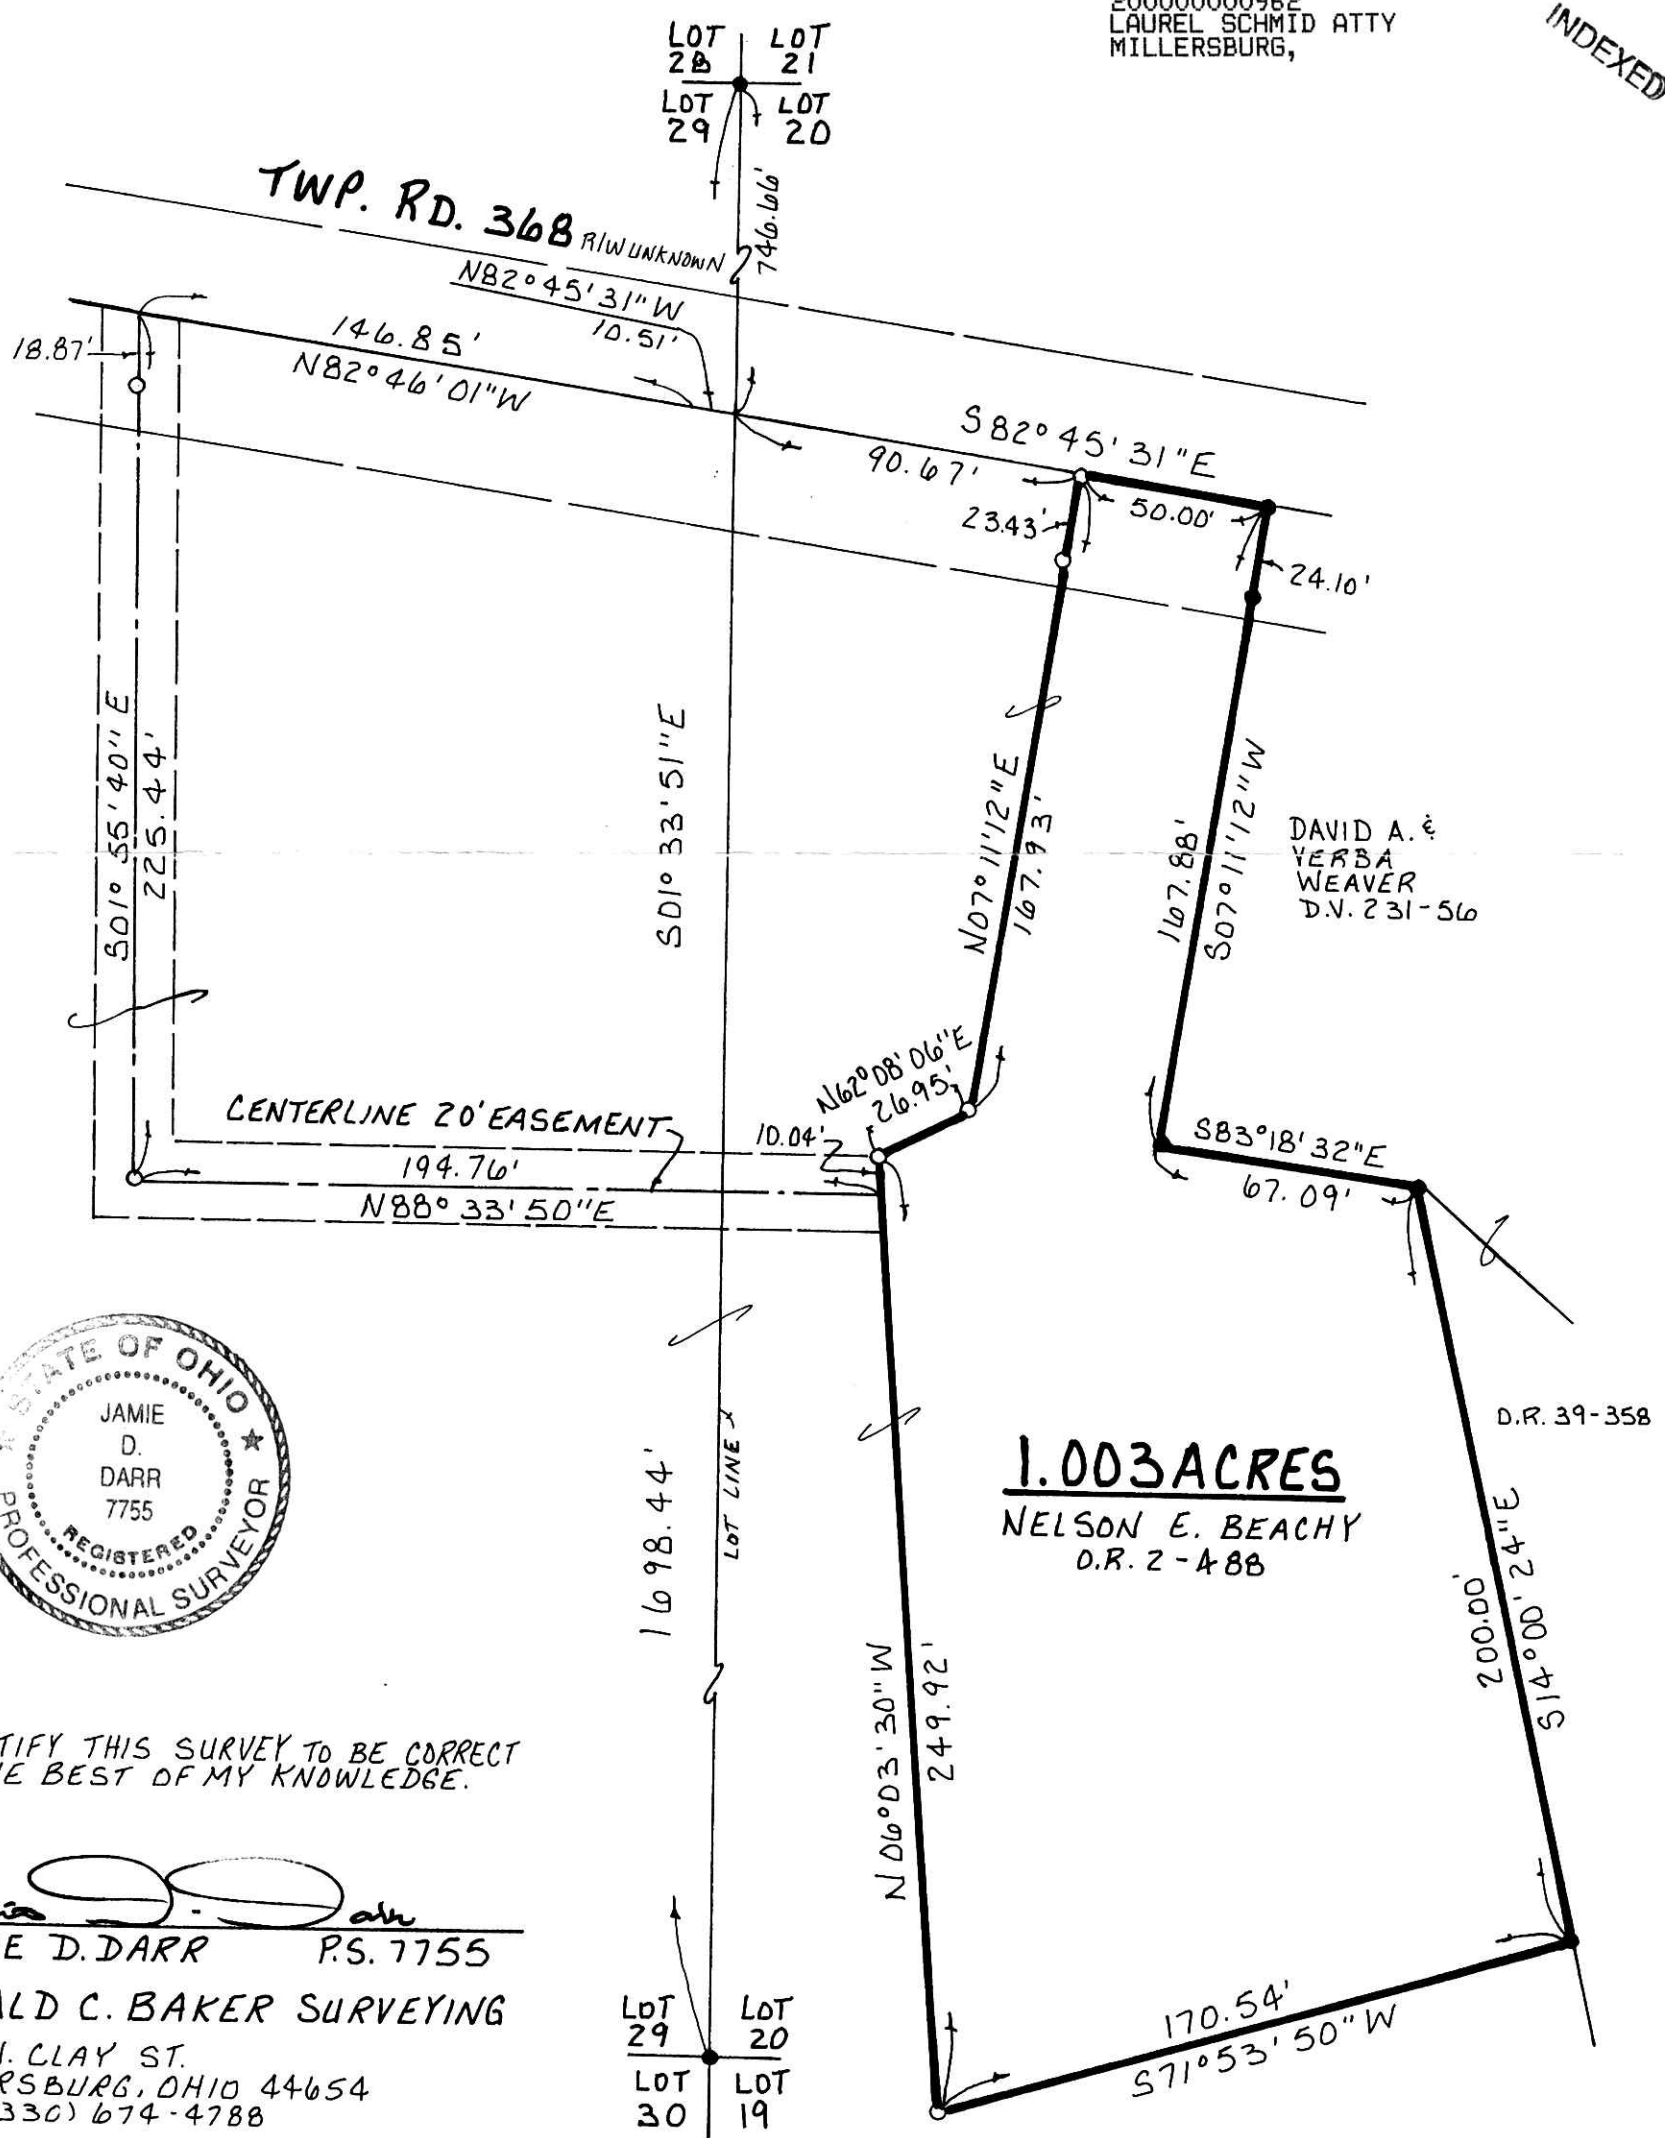

I CERTIFY THIS SURVEY TO BE CORRECT TO THE BEST OF MY KNOWLEDGE.

Jamie D. Darr
 JAMIE D. DARR P.S. 7755
 DONALD C. BAKER SURVEYING
 138 N. CLAY ST.
 MILLERSBURG, OHIO 44654
 PH: (330) 674-4788

JANUARY 5, 2000
 # 79399- FJM
 F.C.C. - J.D. DARR

000052
 APPROVED FOR TRANSFER ONLY
 NO SUBDIVISION PLAT REQUIRED
 (O.R.C. 711.001 & 711.131)
 Lot(s) not for building unless
 approved by Board of Health.
 HOLMES CO. PLANNING COMM.
 By AO Date 2/25/00

PLAT APPROVED
2/28/00