

VOL 17 PAGE 412

REFERENCES:

DEED VOL. 276 PAGE 664  
" " 250 " 602  
" " 206 " 192  
" " 224 " 564

BEARINGS FROM PLAT VOL. 8  
PAGE 273

● IRON PIN FOUND  
△ R.R. SPIKE SET  
○ 5/8" REBAR WITH 10. CAPSET,  
I.D. CAP MARKED "BAKER 6938"


SURVEYED FOR WILLIAM BYLER

200000000983  
Filed for Record in  
HOLMES COUNTY, OH  
SALLY MILLER  
On 03-06-2000 At 03:23 pm.  
SMALL PLAT 20.00  
OR Book 17 Page 412 - 412  
OR vol 48 pg 277




INDEXED

PRAIRIE TOWNSHIP  
N.W. QTR. SECTION 14  
T-13N; R-13W  
HOLMES COUNTY, OHIO

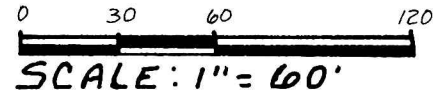

200000000983  
LAUREL SCHMID ATTY  
MILLERSBURG,

TWP. RD. 574 60' R/W

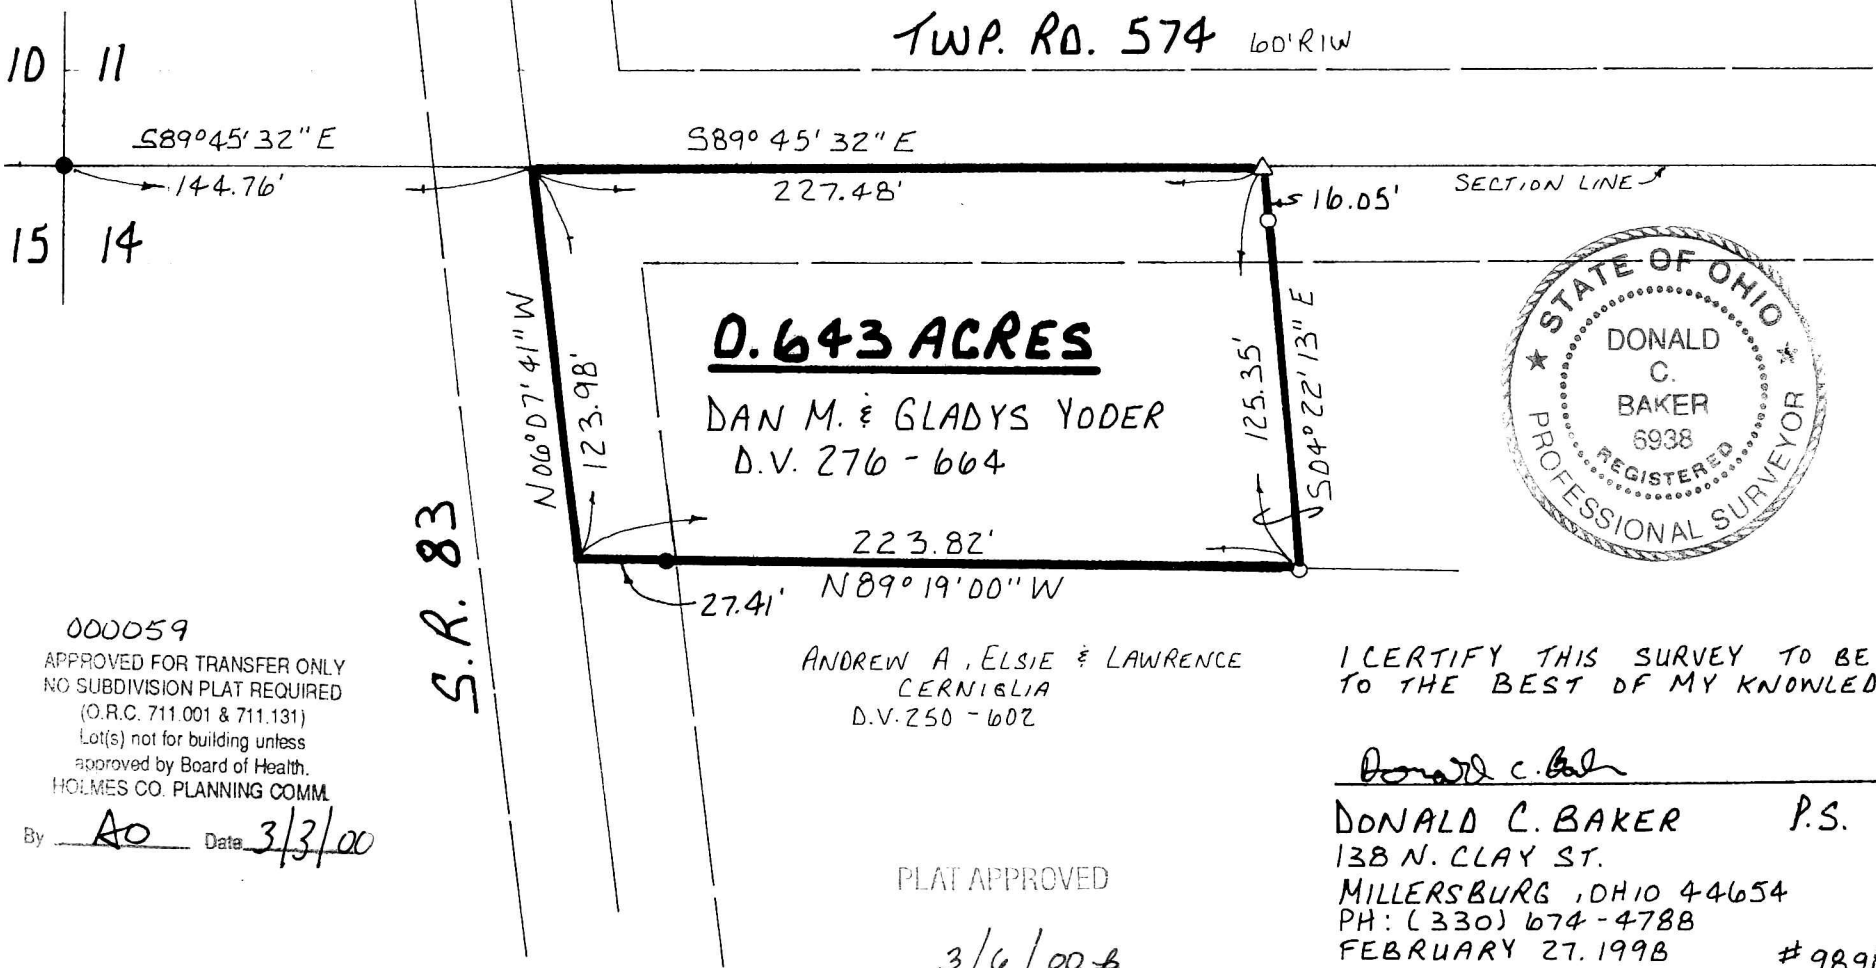

**0.643 ACRES**

DAN M. & GLADYS YODER  
D.V. 276 - 664

ANDREW A, ELSIE & LAWRENCE  
CERNIGLIA  
D.V. 250 - 602

I CERTIFY THIS SURVEY TO BE CORRECT  
TO THE BEST OF MY KNOWLEDGE.

*Donald C. Baker*

DONALD C. BAKER P.S. 6938  
138 N. CLAY ST.  
MILLERSBURG, OHIO 44654  
PH: (330) 674-4788  
FEBRUARY 27, 1998

PLAT APPROVED

3/6/00 B

#9898-FJM  
F.C.C. - J.D. DARR

000059  
APPROVED FOR TRANSFER ONLY  
NO SUBDIVISION PLAT REQUIRED  
(O.R.C. 711.001 & 711.131)  
Lot(s) not for building unless  
approved by Board of Health.  
HOLMES CO. PLANNING COMM.

S.R. 83

By AO Date 3/3/00