


REFERENCES:

DEED VOL. 155 PAGE 207
" " 217 " 458
" " 282 " 183

BEARINGS FROM PLAT VOL. 13 PAGE 109

CLARK TOWNSHIP
N.E. QTR. SECTION 7
T-8N; R-5W
HOLMES COUNTY, OHIO

(SURVEYED FOR ROMAN & MARY TROYER)

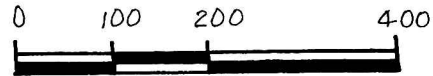

SCALE: 1" = 200'


- IRON PIN FOUND
- 0 5/8" REBAR WITH I.D. CAP SET
- I.D. CAP MARKED "BAKER 6938"

INDEXED

200000001000
Filed for Record in
HOLMES COUNTY, OH
SALLY MILLER
On 03-07-2000 At 11:21 am.
SMALL PLAT 20.00
OR Book 17 Page 415 - 415

OR vol 48 pg 320

200000001000
MILLER &
MAST ATTYS
MILLERSBURG,

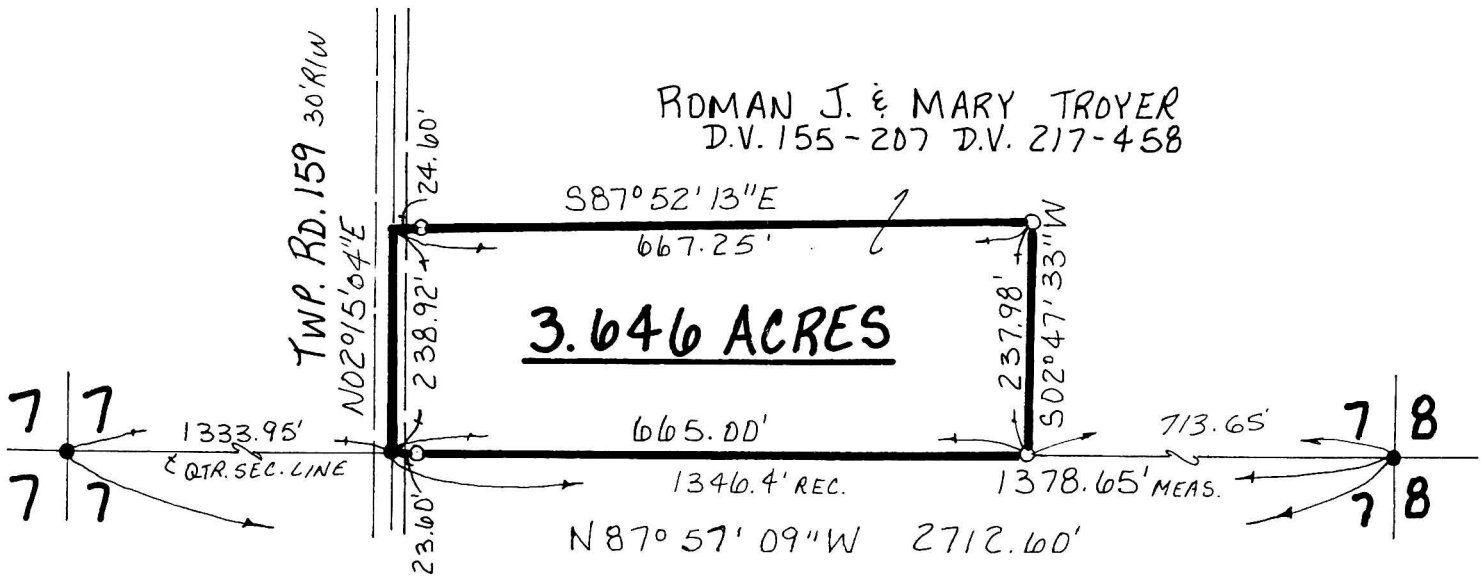

000058
APPROVED FOR TRANSFER ONLY
NO SUBDIVISION PLAT REQUIRED
(O.R.C. 711.001 & 711.131)
Lot(s) not for building unless
approved by Board of Health.
HOLMES CO. PLANNING COMM

By AD Date 3/3/00



I CERTIFY THIS SURVEY TO BE
CORRECT TO THE BEST OF MY KNOWLEDGE.

Jamie D. Darr

JAMIE D. DARR P.S. 7755
DONALD C. BAKER SURVEYING
138 N. CLAY ST.
MILLERSBURG, OHIO 44654
PH: (330) 674-4788

JANUARY 26, 2000 # 4600-FJM
F.C.C. - J.D. DARR

PLAT APPROVED

3/6/00 RZ