


MONROE TOWNSHIP
1 ST. QTR. LOTS 20 & 22
T-9N:R-8W
HOLMES COUNTY, OHIO

(SURVEYED FOR LEVI & CLARA MILLER)

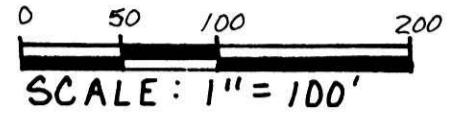


- ▲ R.R. SPIKE FOUND
- IRON PIN FOUND
- P.K. NAIL SET
- 5/8" REBAR WITH I.D. CAP SET
- I.D. CAP MARKED "BAKER 6938"

REFERENCES:

- DEED VOL. 220 PAGE 755
- " " 255 " 232
- OFFICIAL RECORD VOL. 28 PAGE 11
- BEARINGS FROM PLAT VOL. 14 PAGE 1

200000001055
 Filed for Record in INDEXED
 HOLMES COUNTY, OH
 SALLY MILLER
 On 03-10-2000 At 10:19 am.
 SMALL PLAT 20.00
 OR Book 17 Page 423 - 423
 OR vol 17 pg 513

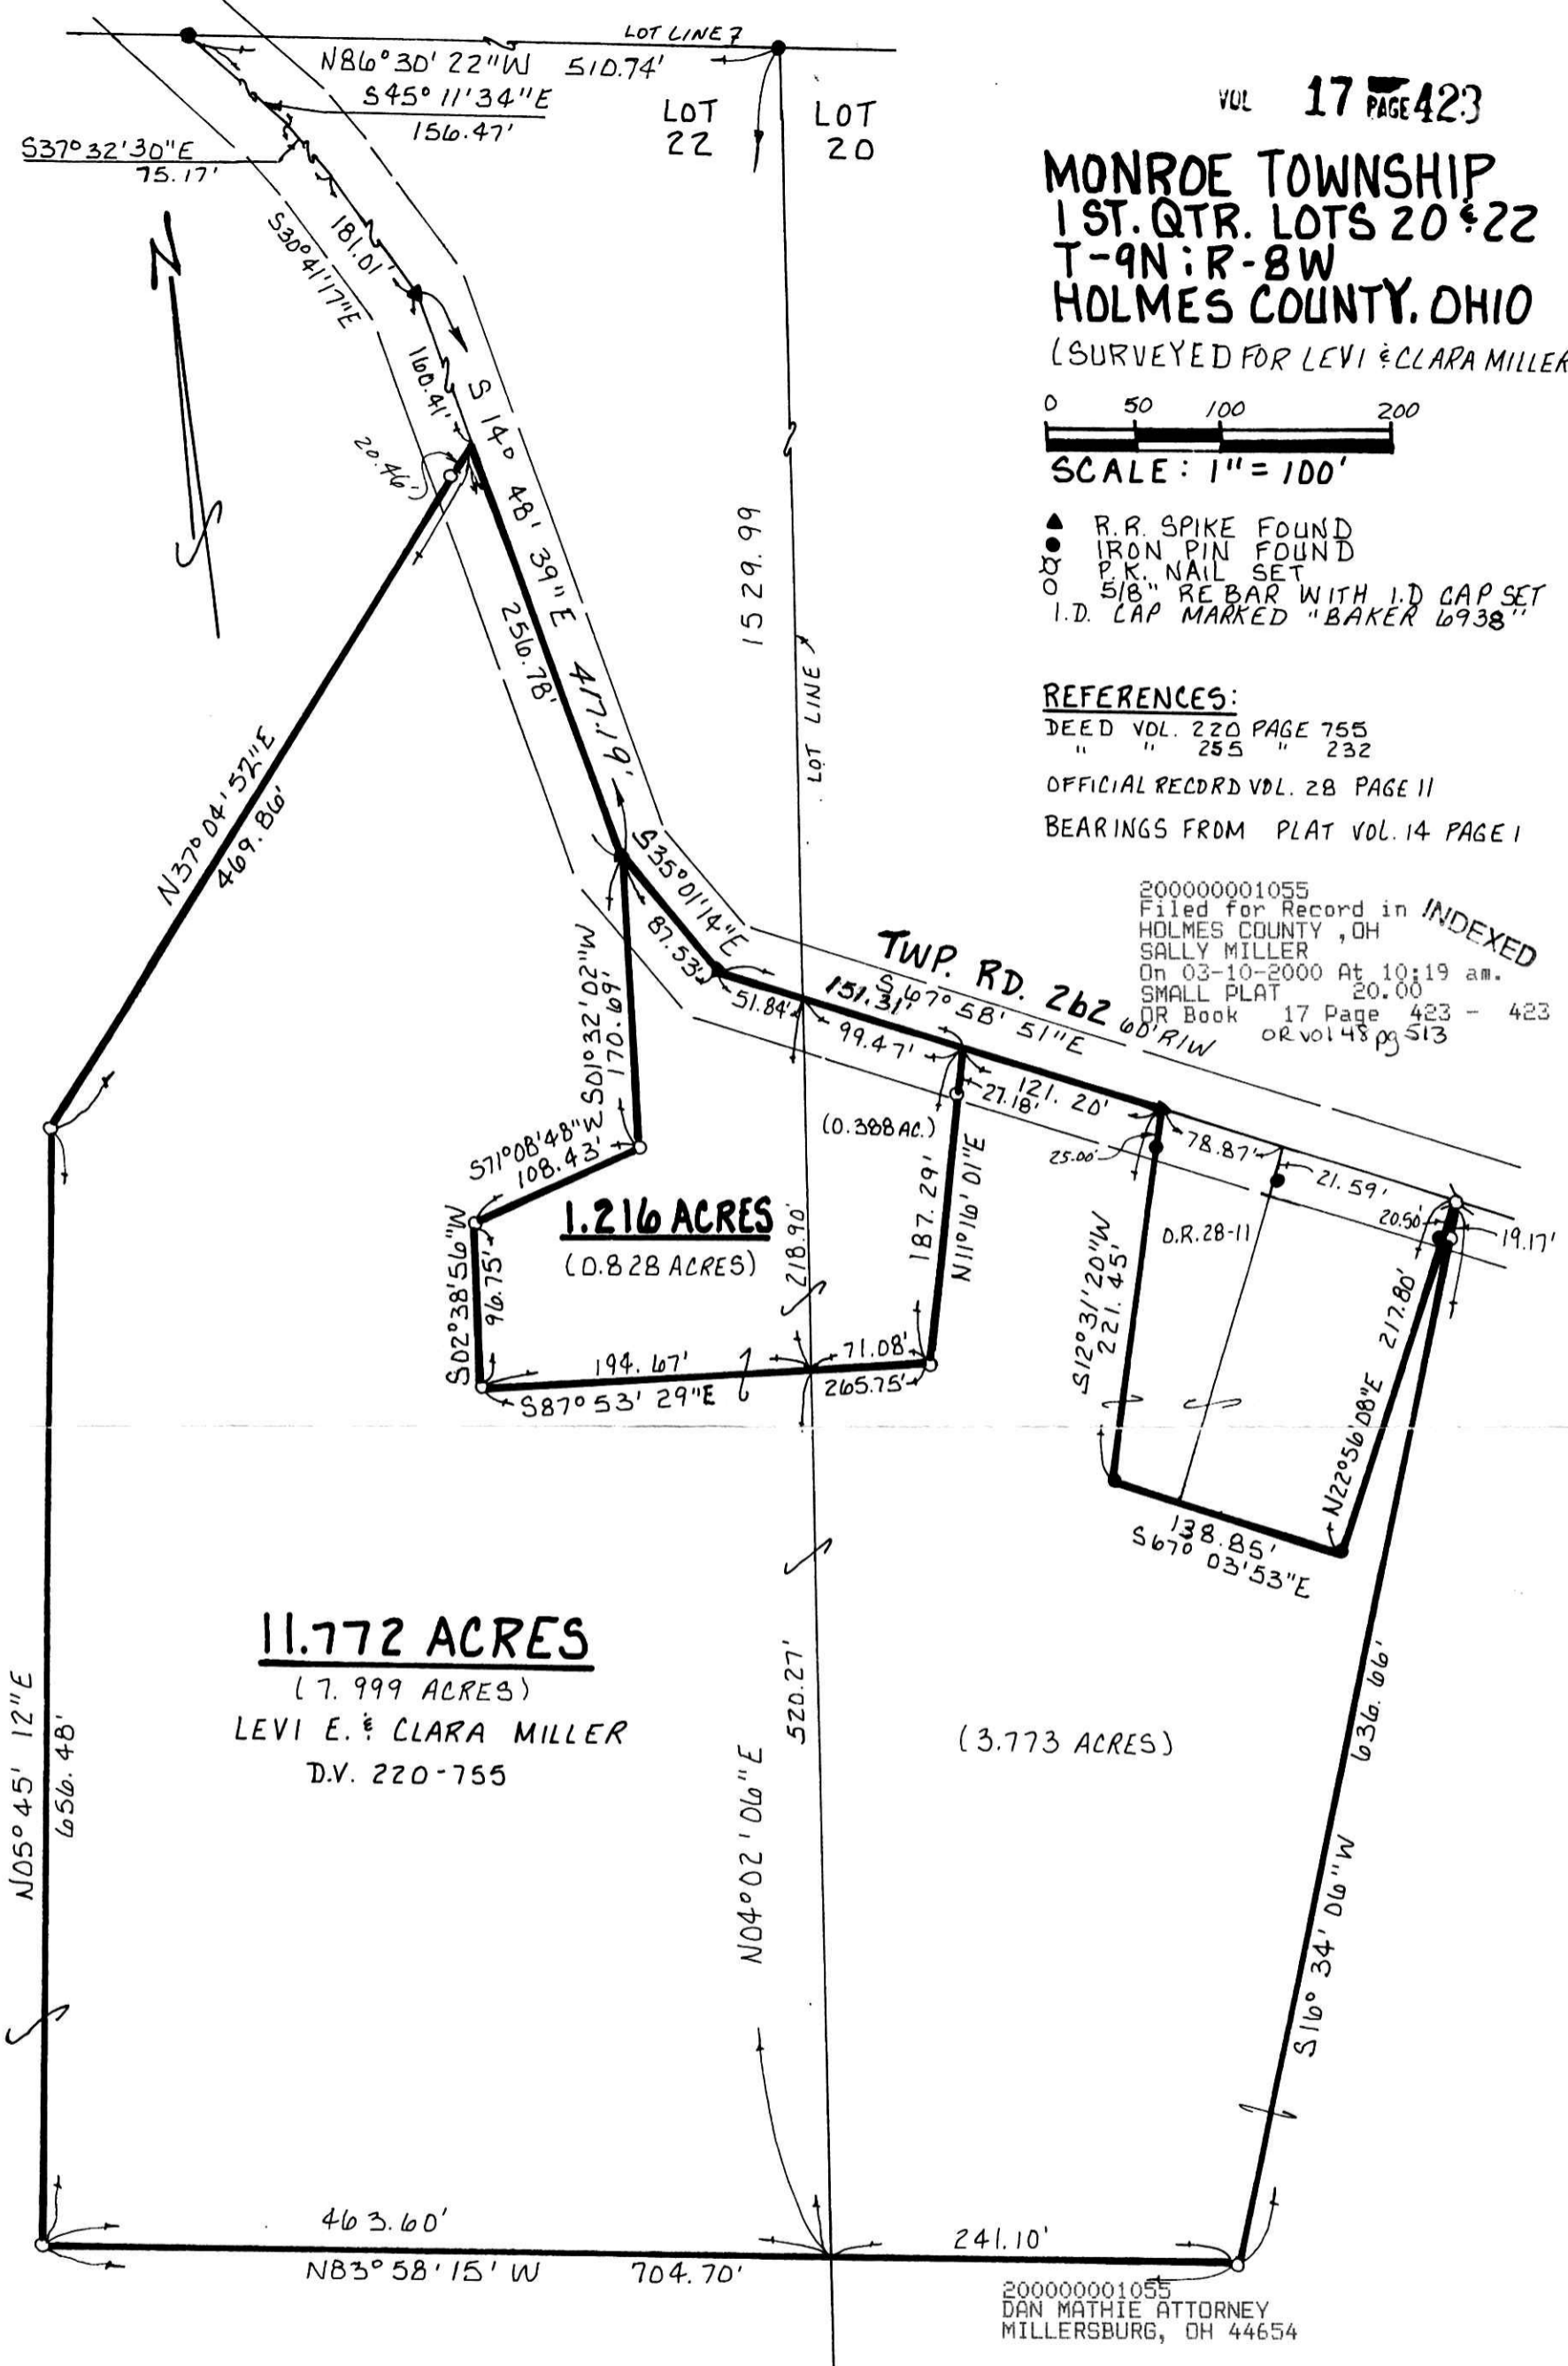

11.772 ACRES

(7.999 ACRES)

LEVI E. & CLARA MILLER
D.V. 220-755

1.216 ACRES

(0.828 ACRES)

(3.773 ACRES)

200000001055
DAN MATHIE ATTORNEY
MILLERSBURG, OH 44654

000062
 APPROVED FOR TRANSFER ONLY
 NO SUBDIVISION PLAT REQUIRED
 (O.R.C. 711.001 & 711.131)
 Lot(s) not for building unless
 approved by Board of Health.
 HOLMES CO. PLANNING COMM.
 By AS Date 3/3/00



I CERTIFY THIS SURVEY TO BE CORRECT TO THE BEST OF MY KNOWLEDGE.

Donald C. Baker
 DONALD C. BAKER P.S. 6938
 DONALD C. BAKER SURVEYING
 138 N. CLAY ST.
 MILLERSBURG, OHIO 44654
 PH: (330) 674-4788

JANUARY 28, 2000

3600-FJM
F.C.C. - F.D. BAKER

PLAT APPROVED

3/3/00 *DM*