


WASHINGTON TOWNSHIP
S.E. QTR. SECTION 13
T-19 N; R- 15 W
HOLMES COUNTY, OHIO
(SURVEYED FOR: LARRY & JILL DIAL & JEFF MACKAY)

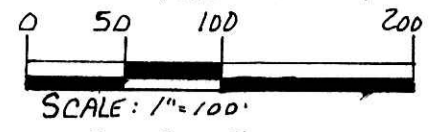


- SCALE: 1"=100'
- IRON PIN FOUND
- 5/8" RE BAR WITH 1. D. CAP SET 1. D. CAP MARKED "BAKER 26938"

REFERENCES:

- DEED VOL. 262 PAGE 1
- " " 234 " 888
- " " 234 " 675
- O.R. VOL. 20 PAGE 431

BEARINGS FROM PLAT VOL. 15 PAGE 11

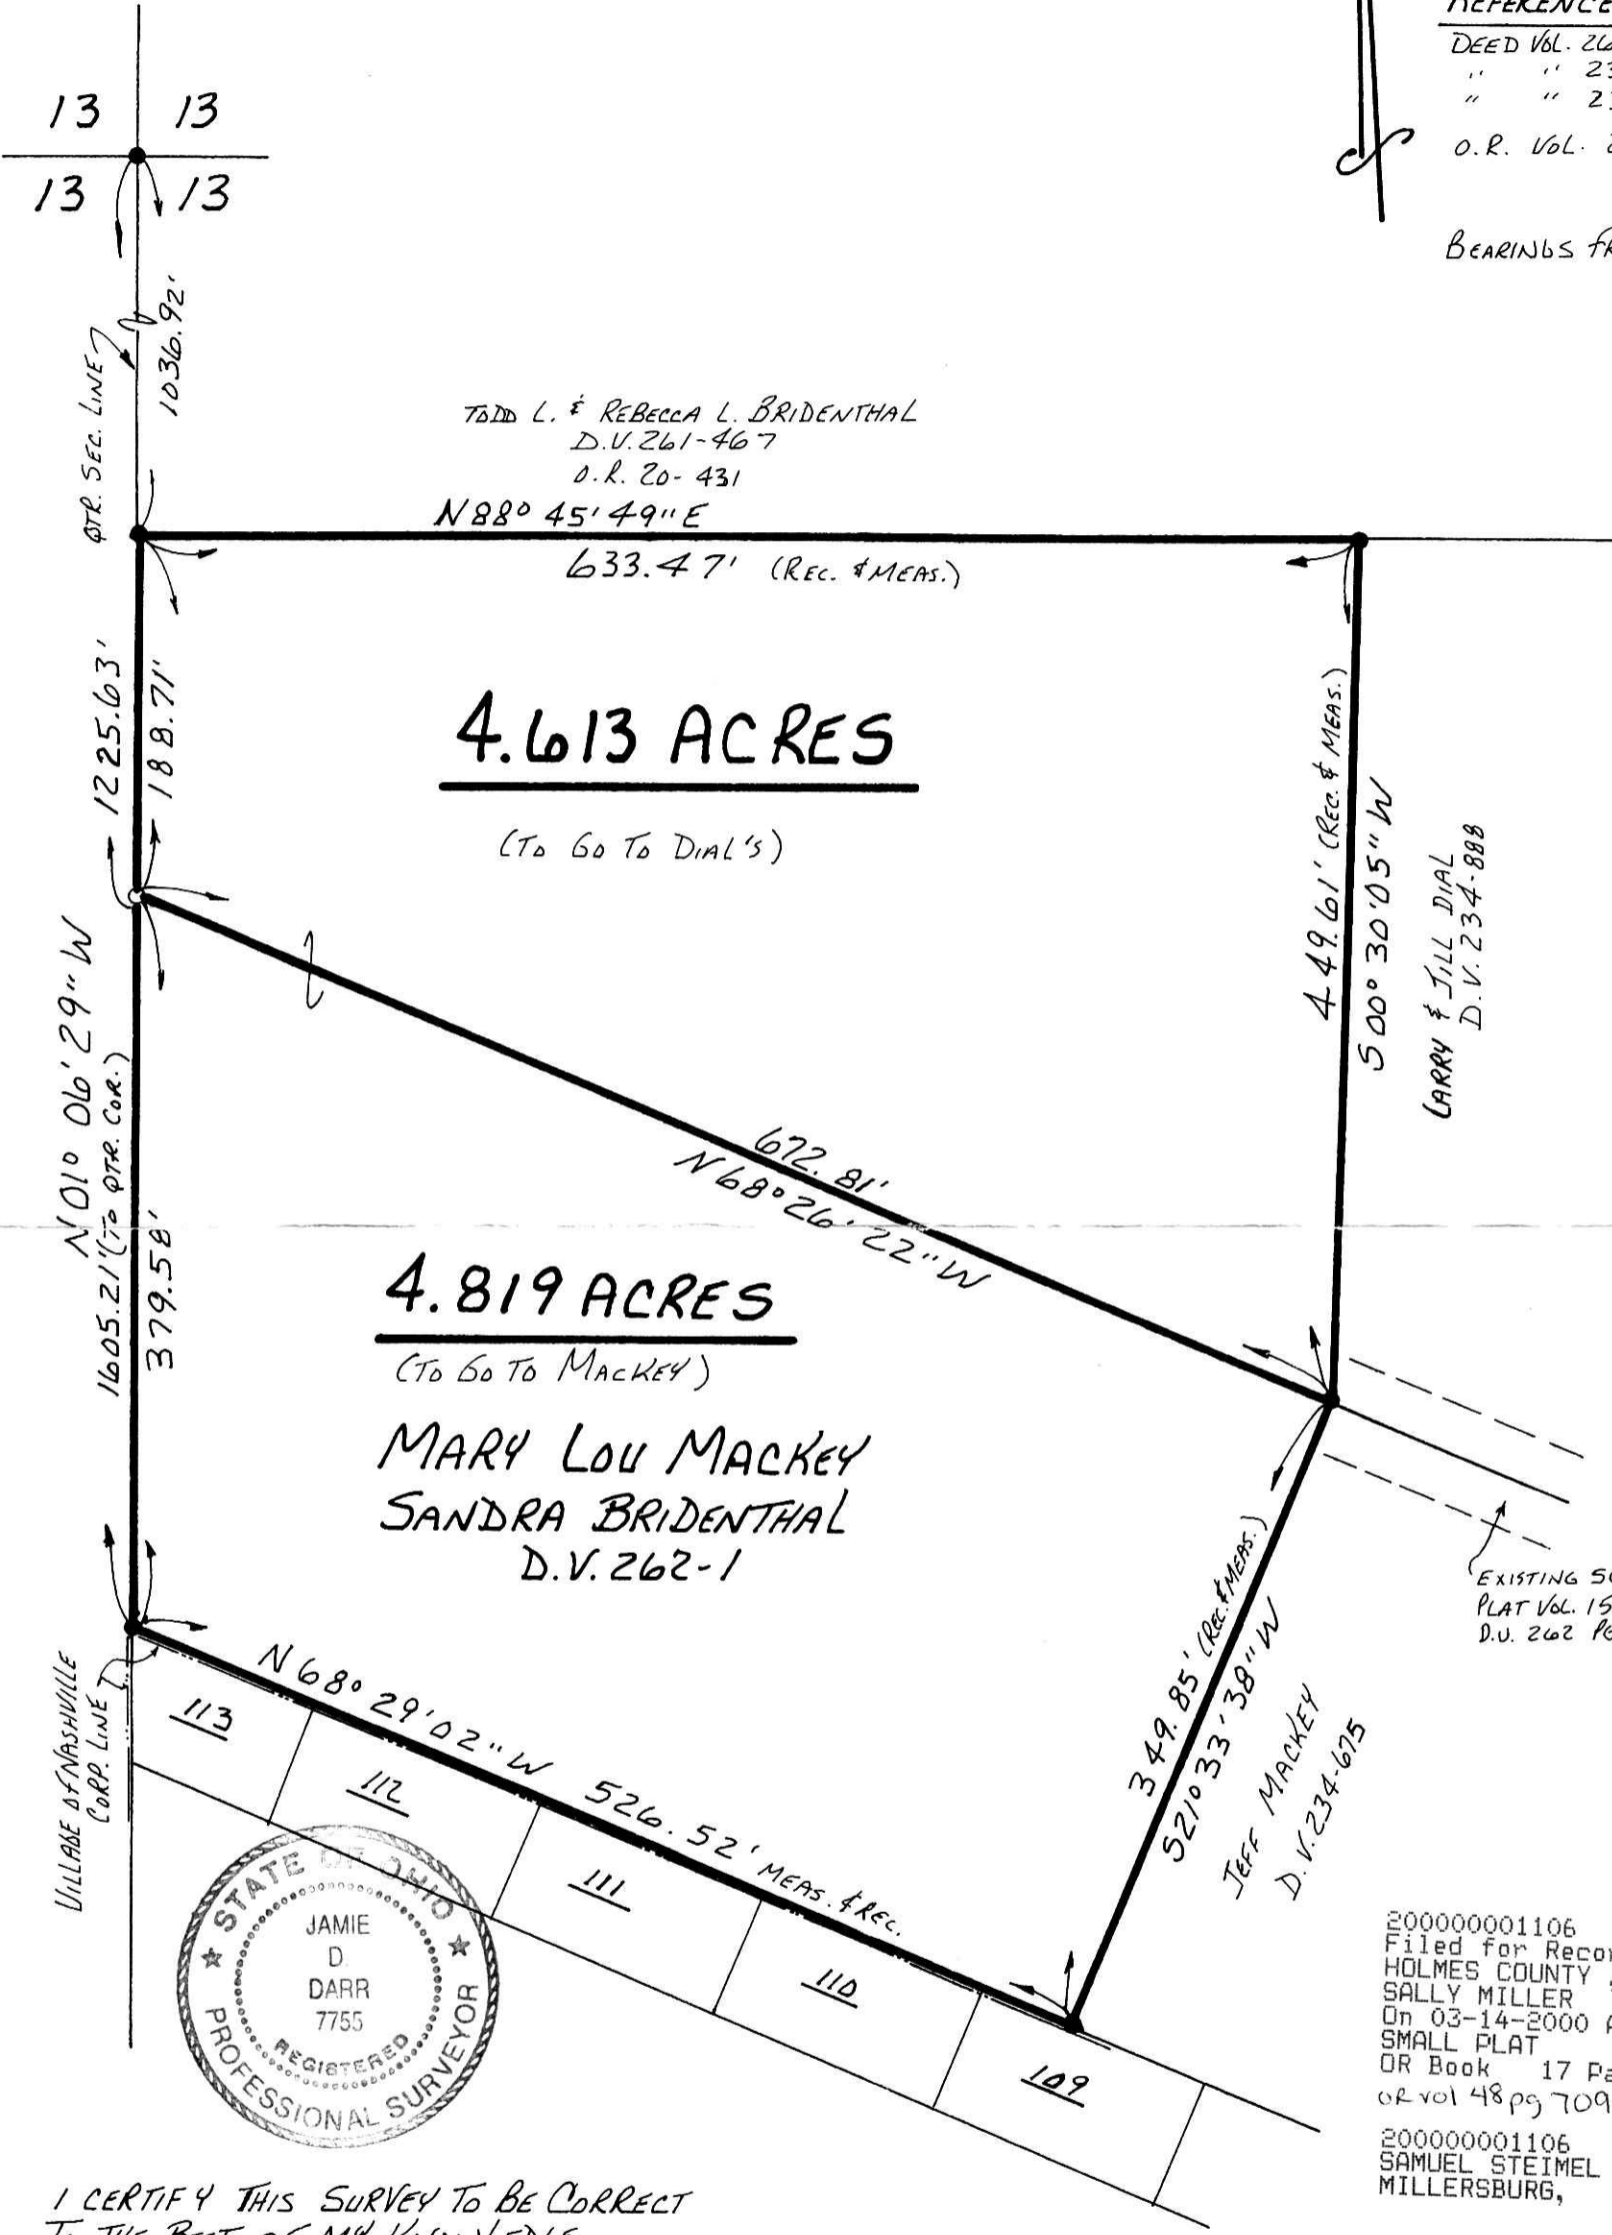

I CERTIFY THIS SURVEY TO BE CORRECT TO THE BEST OF MY KNOWLEDGE.

Jamie D. Darr

JAMIE D. DARR P.S. 7755
DONALD C. BAKER SURVEYING
138 N. CLAY ST.
MILLERSBURG, OHIO 44654
PH. (330)674-4788
NOVEMBER 22, 1999

000068 000069
APPROVED FOR TRANSFER ONLY
NO SUBDIVISION PLAT REQUIRED
(O.R.C. 711.001 & 711.131)
Lot(s) not for building unless
approved by Board of Health,
HOLMES CO. PLANNING COMM.

By *AD* Date 3/10/00

200000001106
Filed for Record in
HOLMES COUNTY, OH
SALLY MILLER
On 03-14-2000 At 03:35 pm.
SMALL PLAT 20.00
OR Book 17 Page 426 - 426
OR vol 48 pg 709-711
200000001106
SAMUEL STEIMEL ATTY
MILLERSBURG,

INDEXED

PLAT APPROVED

#71899-M.L.DAVIS
F.C.C. J.D.DARR

3/13/00