


CLARK TOWNSHIP S.E. QTR. SECTION 6 T-8N; R-5W HOLMES COUNTY, OHIO

(SURVEYED FOR: PAUL D. & MARY ANN SHETLER
& ROY E. & LAURA A. MILLER)

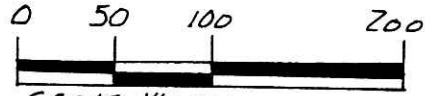

SCALE: 1"=100'

- ▲ R.R. SPIKE FOUND
- IRON PIN FOUND
- △ R.R. SPIKE SET
- 5/8" RE BAR WITH I.D. CAP SET
I.D. CAP MARKED "BAKER 6938"



I CERTIFY THIS SURVEY TO BE CORRECT
TO THE BEST OF MY KNOWLEDGE.

Donald C. Baker

DONALD C. BAKER P.S. 6938

DONALD C. BAKER SURVEYING
138 N. CLAY ST.
MILLERSBURG, OHIO 44654
PH. (330) 674-4788


JANUARY 27, 2000

3500-M.L. DAVIS
F.C.C. - F.D. BAKER

REFERENCES:

- DEED VOL. 207 PAGE 64
- O.R. VOL. 5 PAGE 861
- O.R. VOL. 13 PAGE 401
- O.R. VOL. 46 PAGE 431

BEARINGS FROM O.R. VOL. 5 PAGE 638

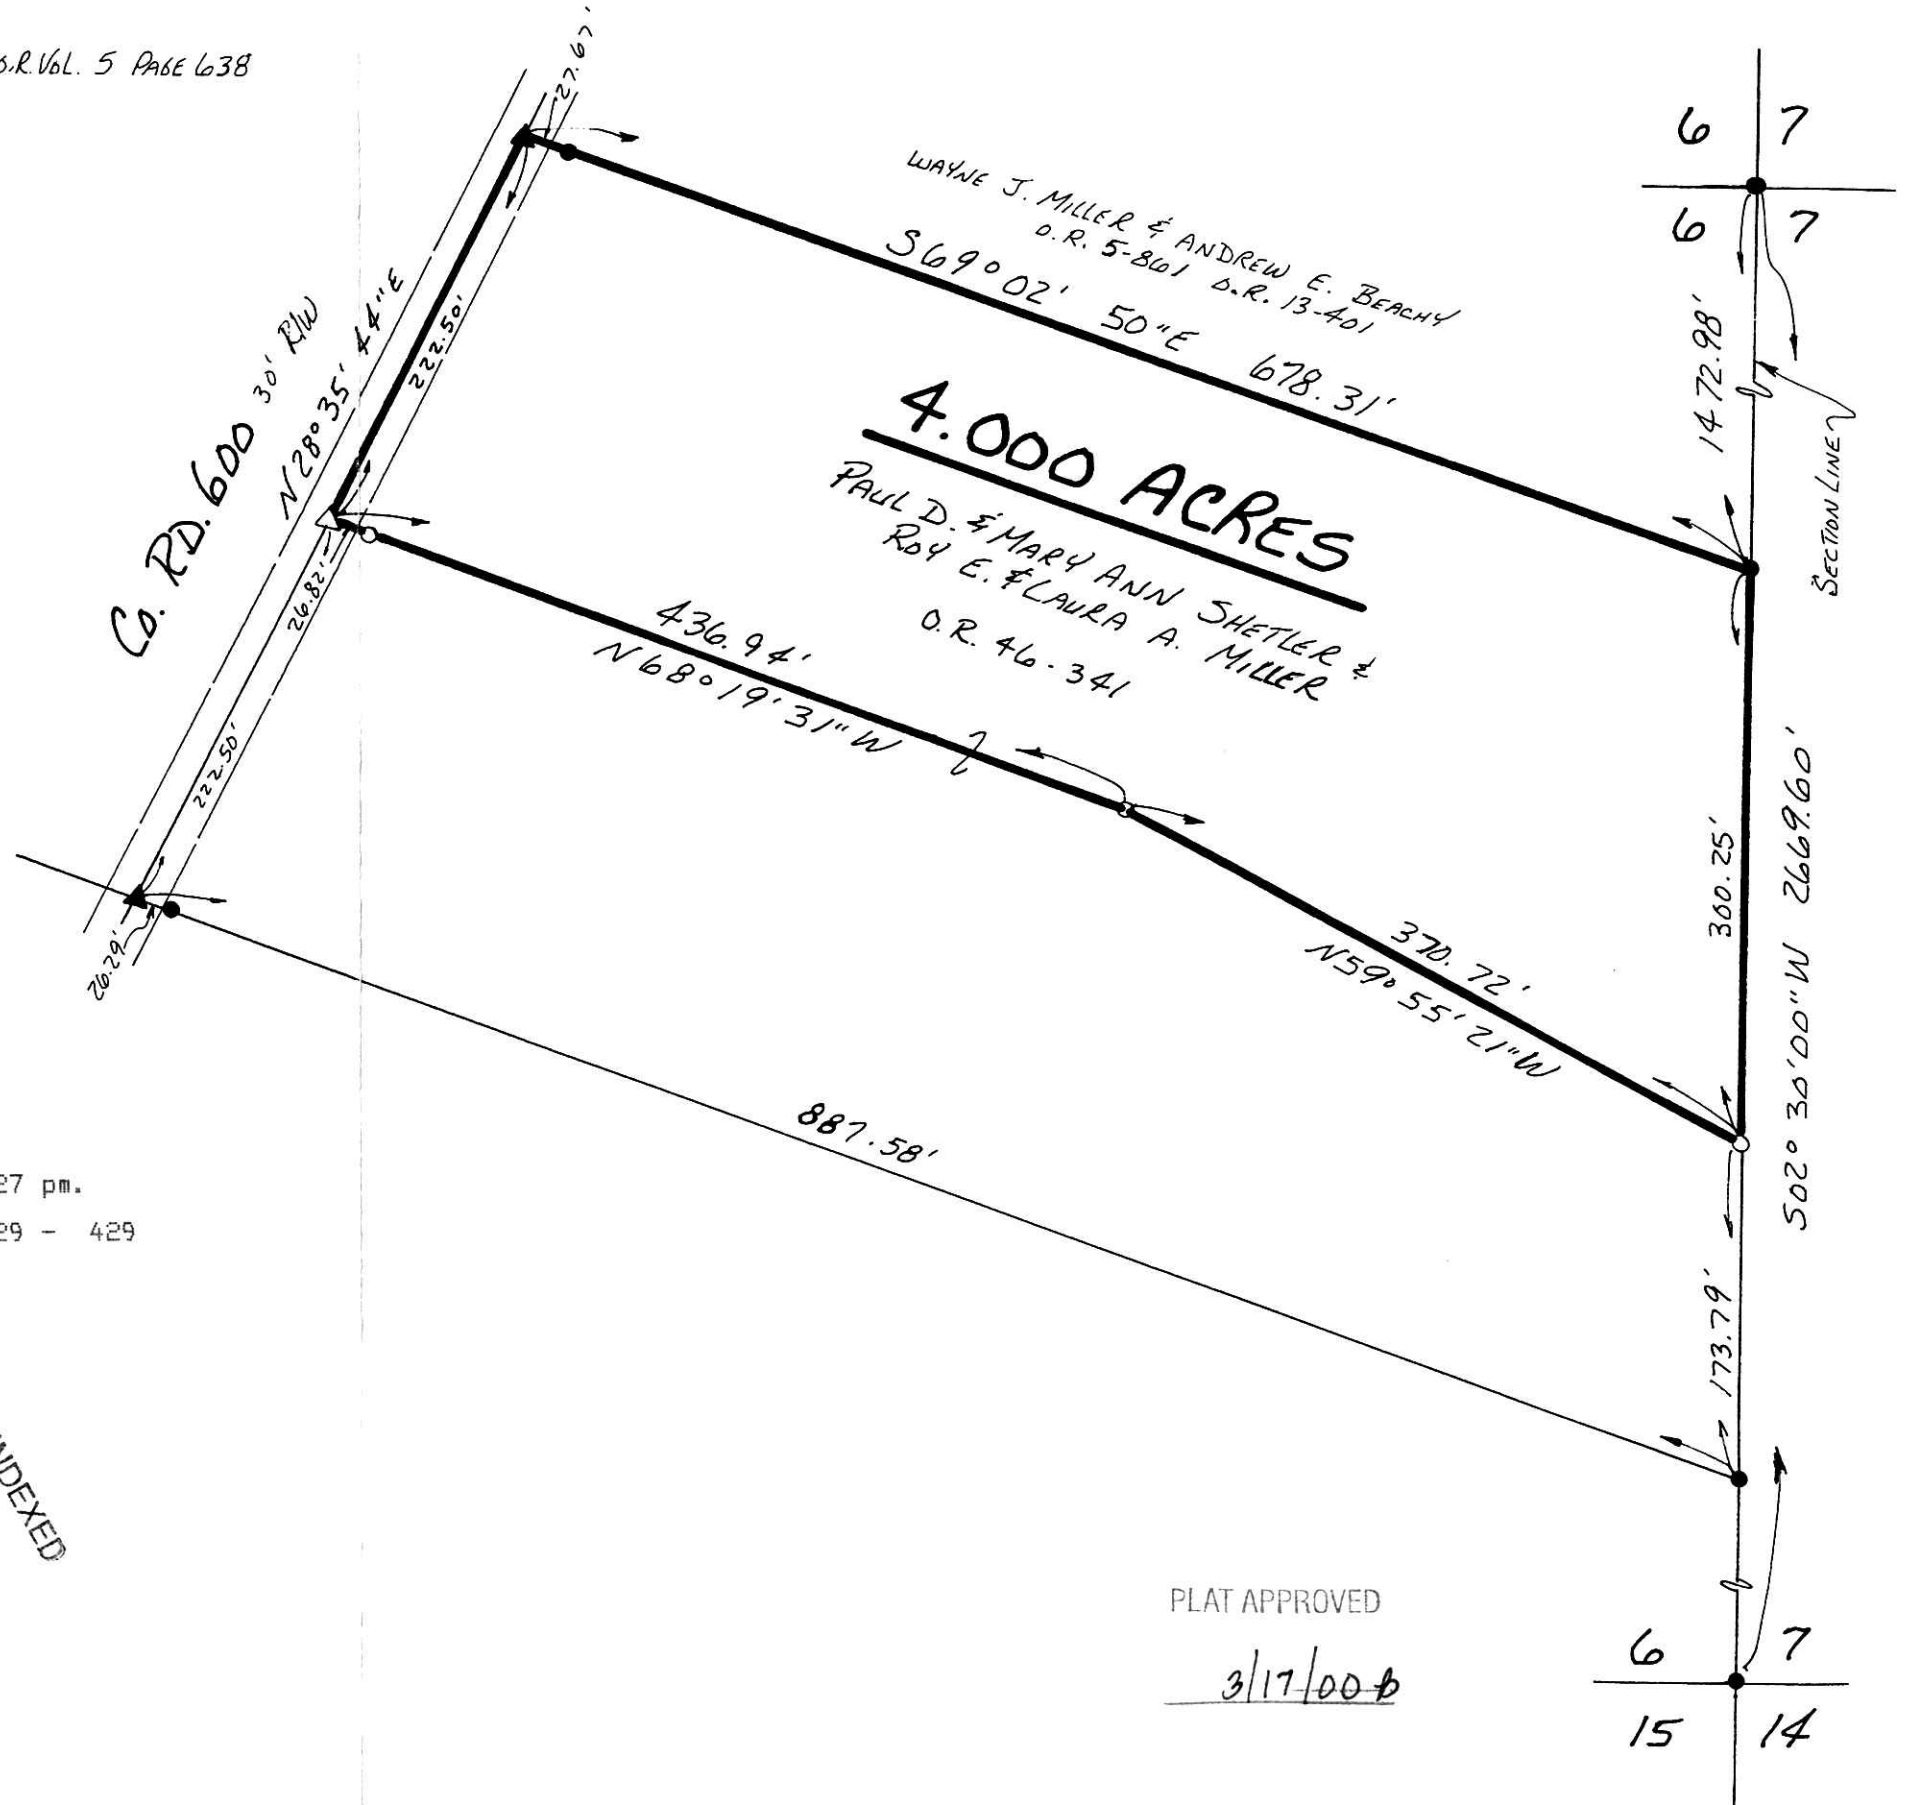

200000001180
Filed for Record in
HOLMES COUNTY, OH
SALLY MILLER
On 03-17-2000 At 12:27 pm.
SMALL PLAT 20.00
OR Book 17 Page 429 - 429
OR VOL 48 pg 918

200000001180
MILLER &
MAST ATTYS
MILLERSBURG,

INDEXED

PLAT APPROVED

3/17/00