


PAIN TOWNSHIP
3RD. QTR. LOTS 18, 30, 31 & 34
T-10N:R-4W
HOLMES COUNTY, OHIO

(SURVEYED FOR JEFF SHROCK)

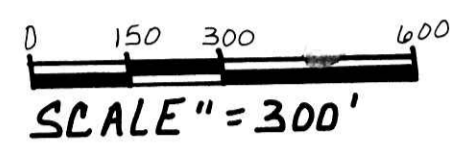

- STONE FOUND
- IRON PIN FOUND
- ▲ R.R. SPIKE FOUND
- 5/8" REBAR WITH I.D. CAPSET, I.D. CAP MARKED "BAKER 6938"

REFERENCES:

DEED VOL. 166	PAGE 380
" " 240	" 769
" " 199	" 372
" " 210	" 554
" " 278	" 805
" " 161	" 441
O.R. Vol. 27	Page 719

PLAT Vol. 8	PAGE 650
" " 8	" 651
" " 8	" 658
" " 11	" 189
" " 2A	" 165

SURVEY RECORD 5 Pg. 41




I CERTIFY THIS SURVEY TO BE CORRECT TO THE BEST OF MY KNOWLEDGE.

Donald C. Baker
DONALD C. BAKER P.S. 6938
 138 N. CLAY ST.
 MILLERSBURG, OHIO 44654
 PH: (330) 674-4788
 MAY 4, 1999
 # 25199 - FJM
 F.C.L. - F.D. BAKER

- (A) PAULA J. TAYLOR
D.V. 270-885
- (B) DENVER H. & CONSTANCE D. PHILLIPS
D.V. 258-867

17 PAGE 433

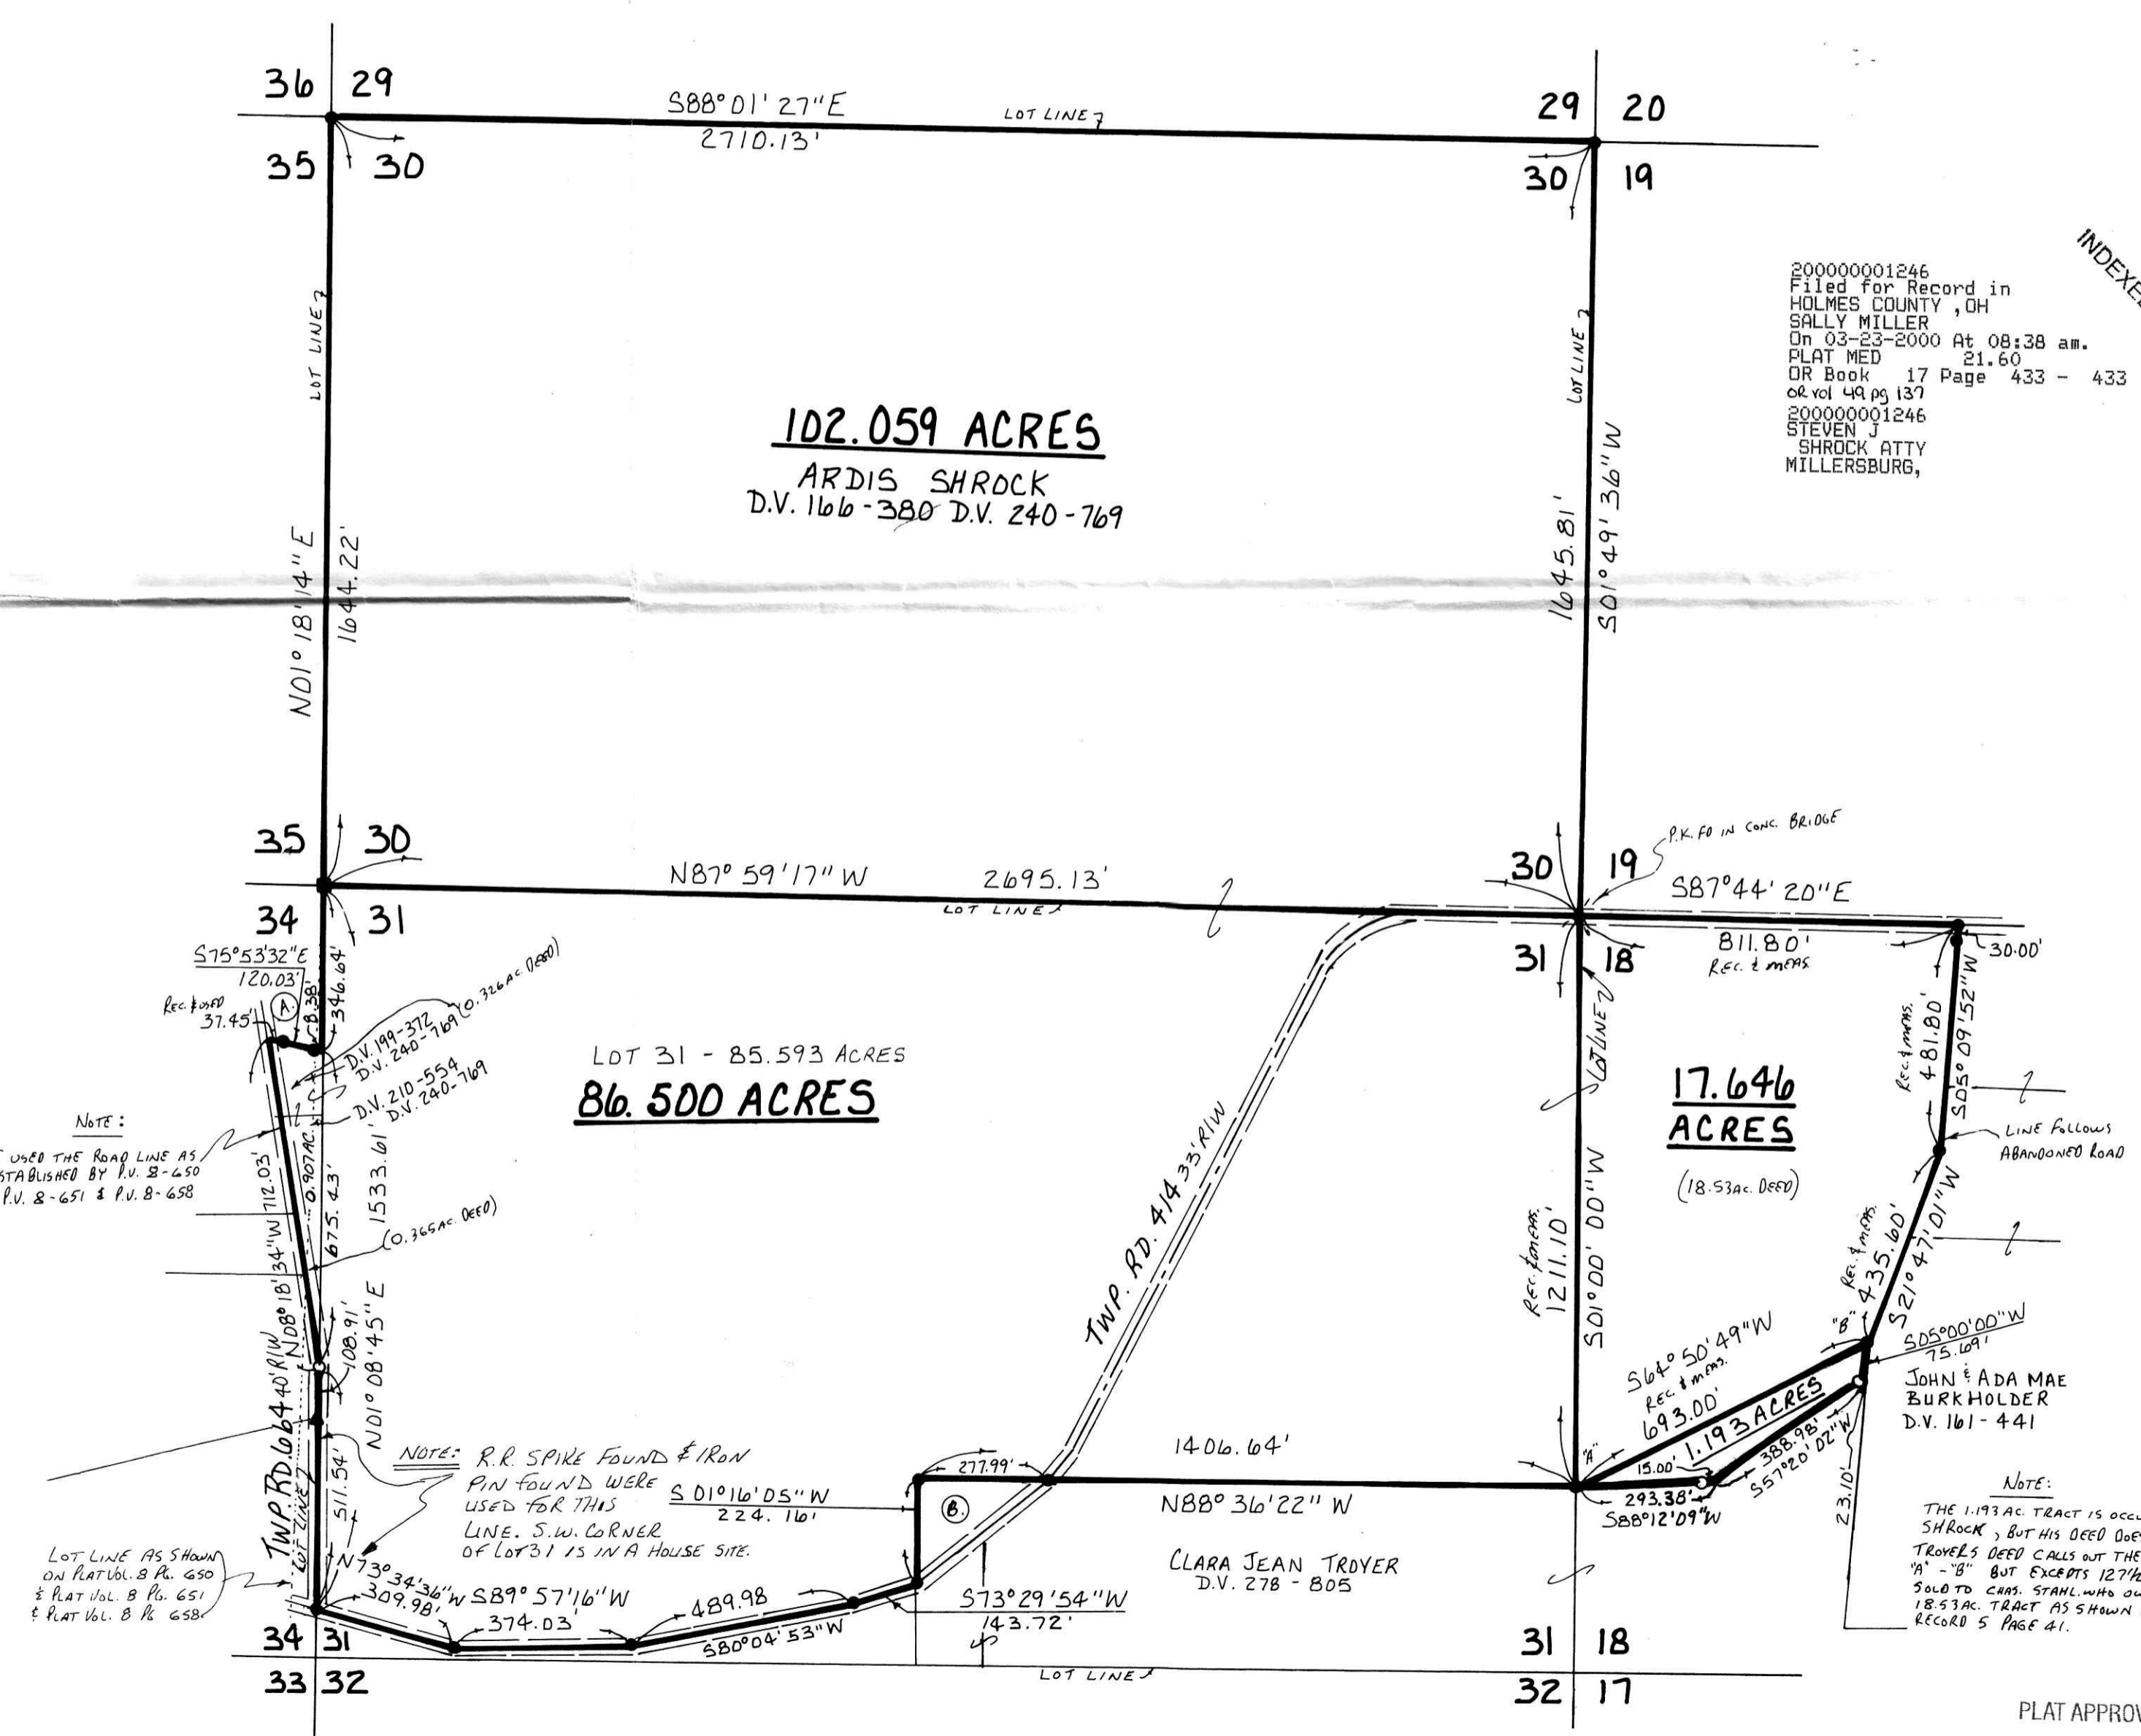

200000001246
 Filed for Record in
 HOLMES COUNTY, OH
 SALLY MILLER
 On 03-23-2000 At 08:38 am.
 PLAT MED 21.60
 OR Book 17 Page 433 - 433
 OR Vol 49 pg 137
 200000001246
 STEVEN J
 SHROCK ATTY
 MILLERSBURG,

INDEXED

NOTE:
 I USED THE ROAD LINE AS ESTABLISHED BY P.V. 28-650 & P.V. 8-651 & P.V. 8-658

NOTE: R.R. SPIKE FOUND & IRON PIN FOUND WERE USED FOR THIS LINE. S.W. CORNER OF LOT 31 IS IN A HOUSE SITE.

NOTE:
 THE 1.193 AC TRACT IS OCCUPIED BY SHROCK, BUT HIS DEED DOES NOT INCLUDE IT. TROYER'S DEED CALLS OUT THE SAME LINE "A" - "B" BUT EXCEPTS 12 7/8 ACRES (0.8 AC.) SOLD TO CARL STAHL WHO OWNED THE 18.53 AC TRACT AS SHOWN ON SURVEY RECORD 5 PAGE 41.

PLAT APPROVED

3/21/00