


VILLAGE OF WALNUTCREEK
PART OF LOT 28 & PART OF A
VACATED 10' ALLEY &
PART OF VACATED 66' PUMP ST.


WALNUTCREEK TOWNSHIP
N.W. QTR. SECTION 20
T-9N; R-5W
HOLMES COUNTY, OHIO
(SURVEYED FOR DAN MILLER)

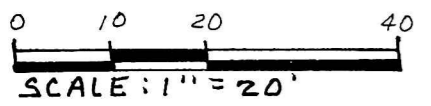

I CERTIFY THIS SURVEY TO BE CORRECT
TO THE BEST OF MY KNOWLEDGE.

Donald C. Baker
DONALD C. BAKER P.S. 6938
DONALD C. BAKER SURVEYING
138 N. CLAY ST.
MILLERSBURG, OHIO 44654
PH: (330) 674-4788

JANUARY 28, 2000 # 6000-FJM
F.C.C.-D.C. BAKER

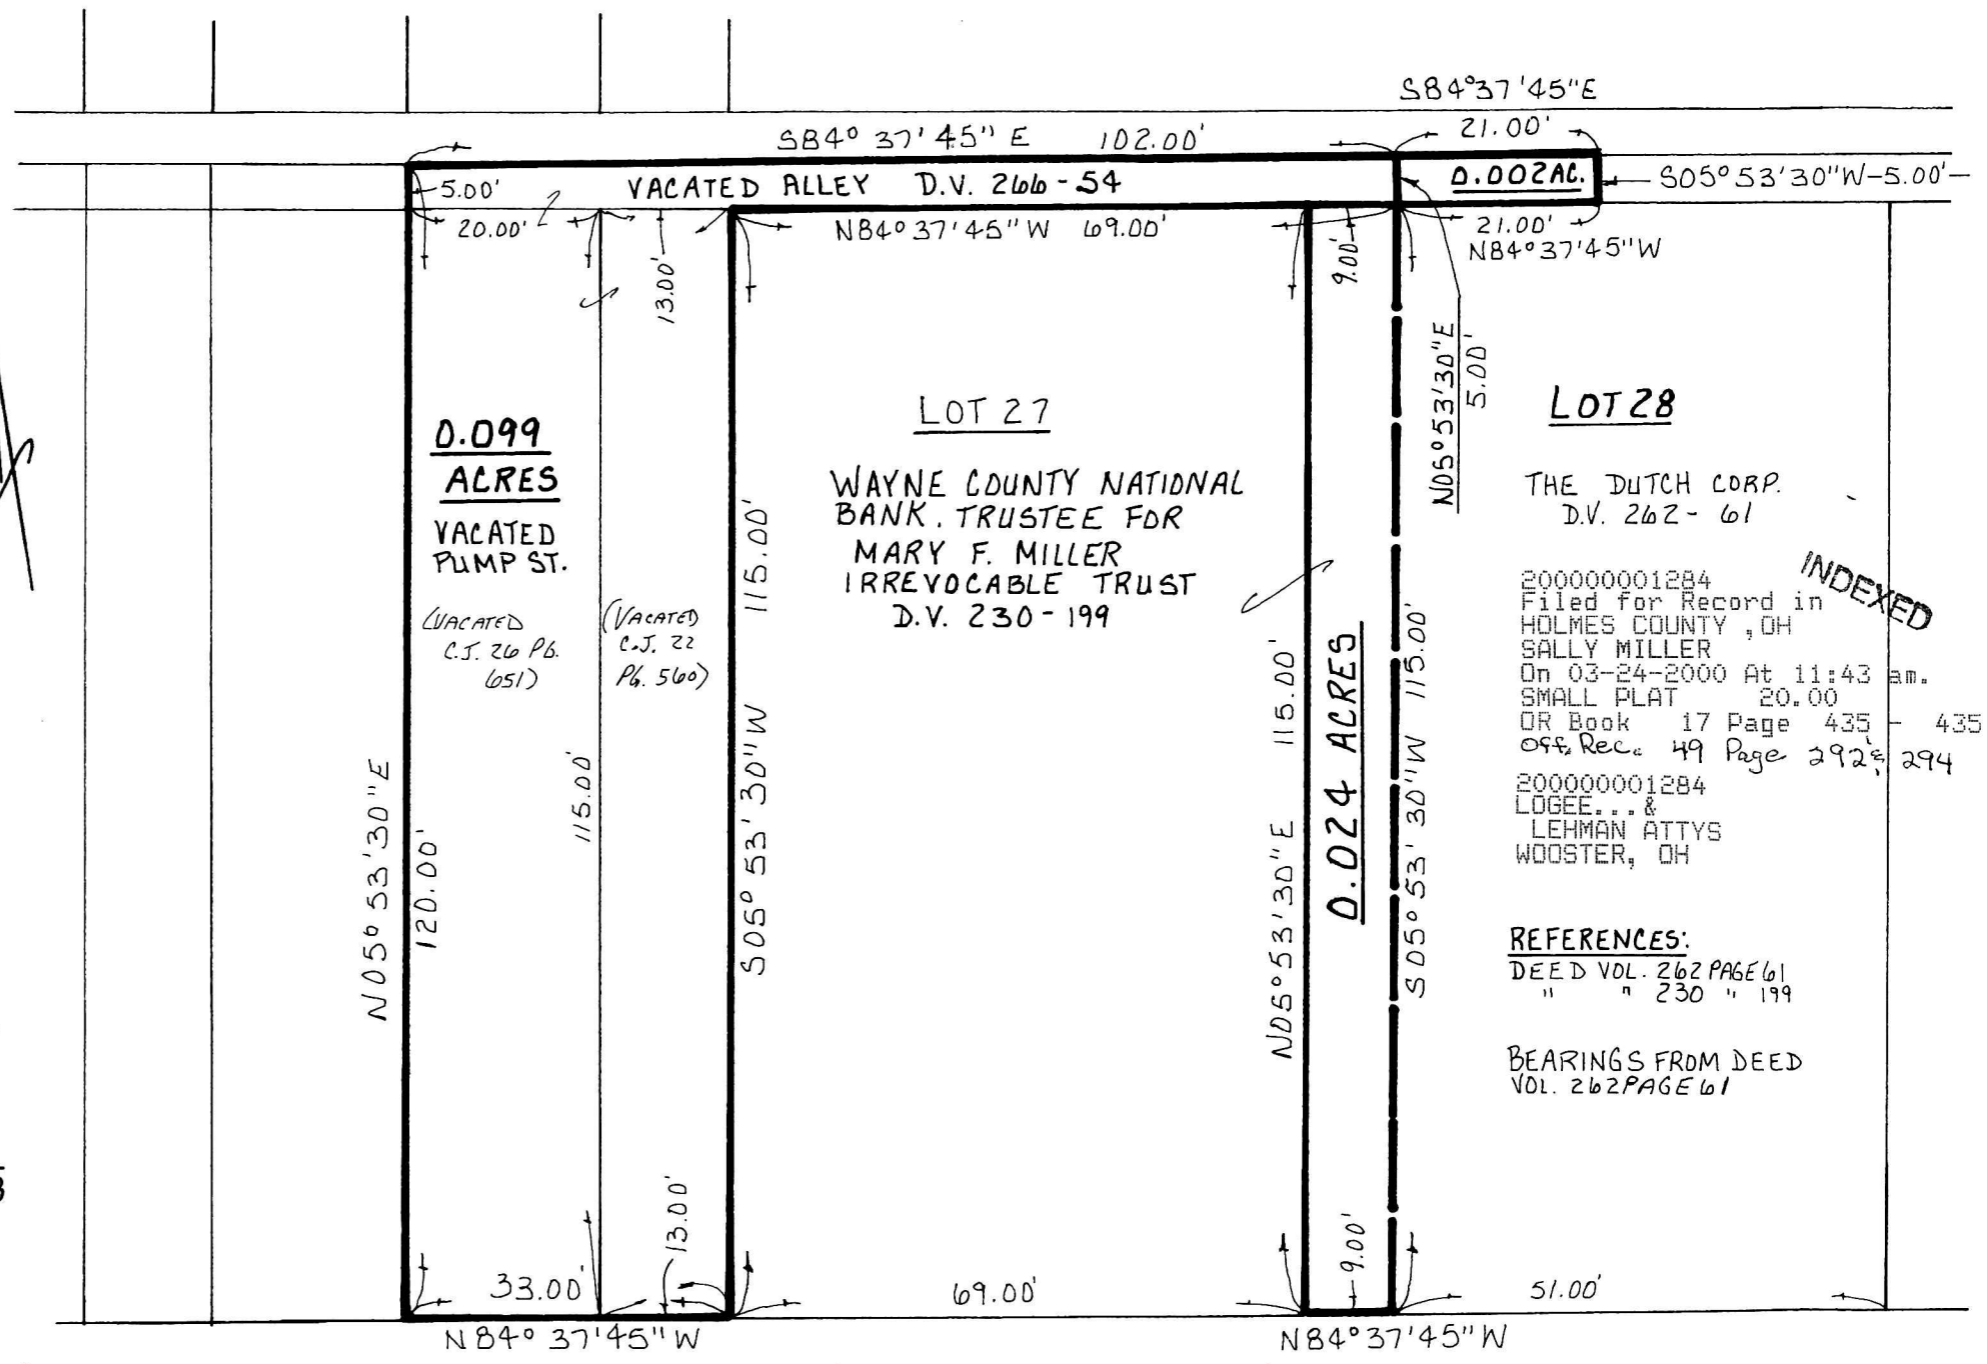

S84°37'45" E 102.00'

S84°37'45" E

VACATED ALLEY D.V. 266-54

D. DOZAL

S05°53'30"W-5.00'

N84°37'45"W 69.00'

21.00'
N84°37'45"W

0.099
ACRES

LOT 27

WAYNE COUNTY NATIONAL
BANK, TRUSTEE FOR
MARY F. MILLER
IRREVOCABLE TRUST
D.V. 230-199

LOT 28

THE DUTCH CORP.
D.V. 262-61

200000001284
Filed for Record in
HOLMES COUNTY, OH
SALLY MILLER
On 03-24-2000 At 11:43 am.
SMALL PLAT 20.00
OR Book 17 Page 435 - 435
off Rec. 49 Page 292, 294
200000001284
LOGEE... &
LEHMAN ATTYS
WOOSTER, OH

INDEXED

REFERENCES:
DEED VOL. 262 PAGE 61
" " 230 " 199

BEARINGS FROM DEED
VOL. 262 PAGE 61

WALNUT STREET 66'

PLAT APPROVED

3/8/00-B