


RESURVEY OF A 110 OF AN ACRE PARCEL IN TRACT II OF O.R. VOL. 36 PAGE 77.

VOL 17 PAGE 447

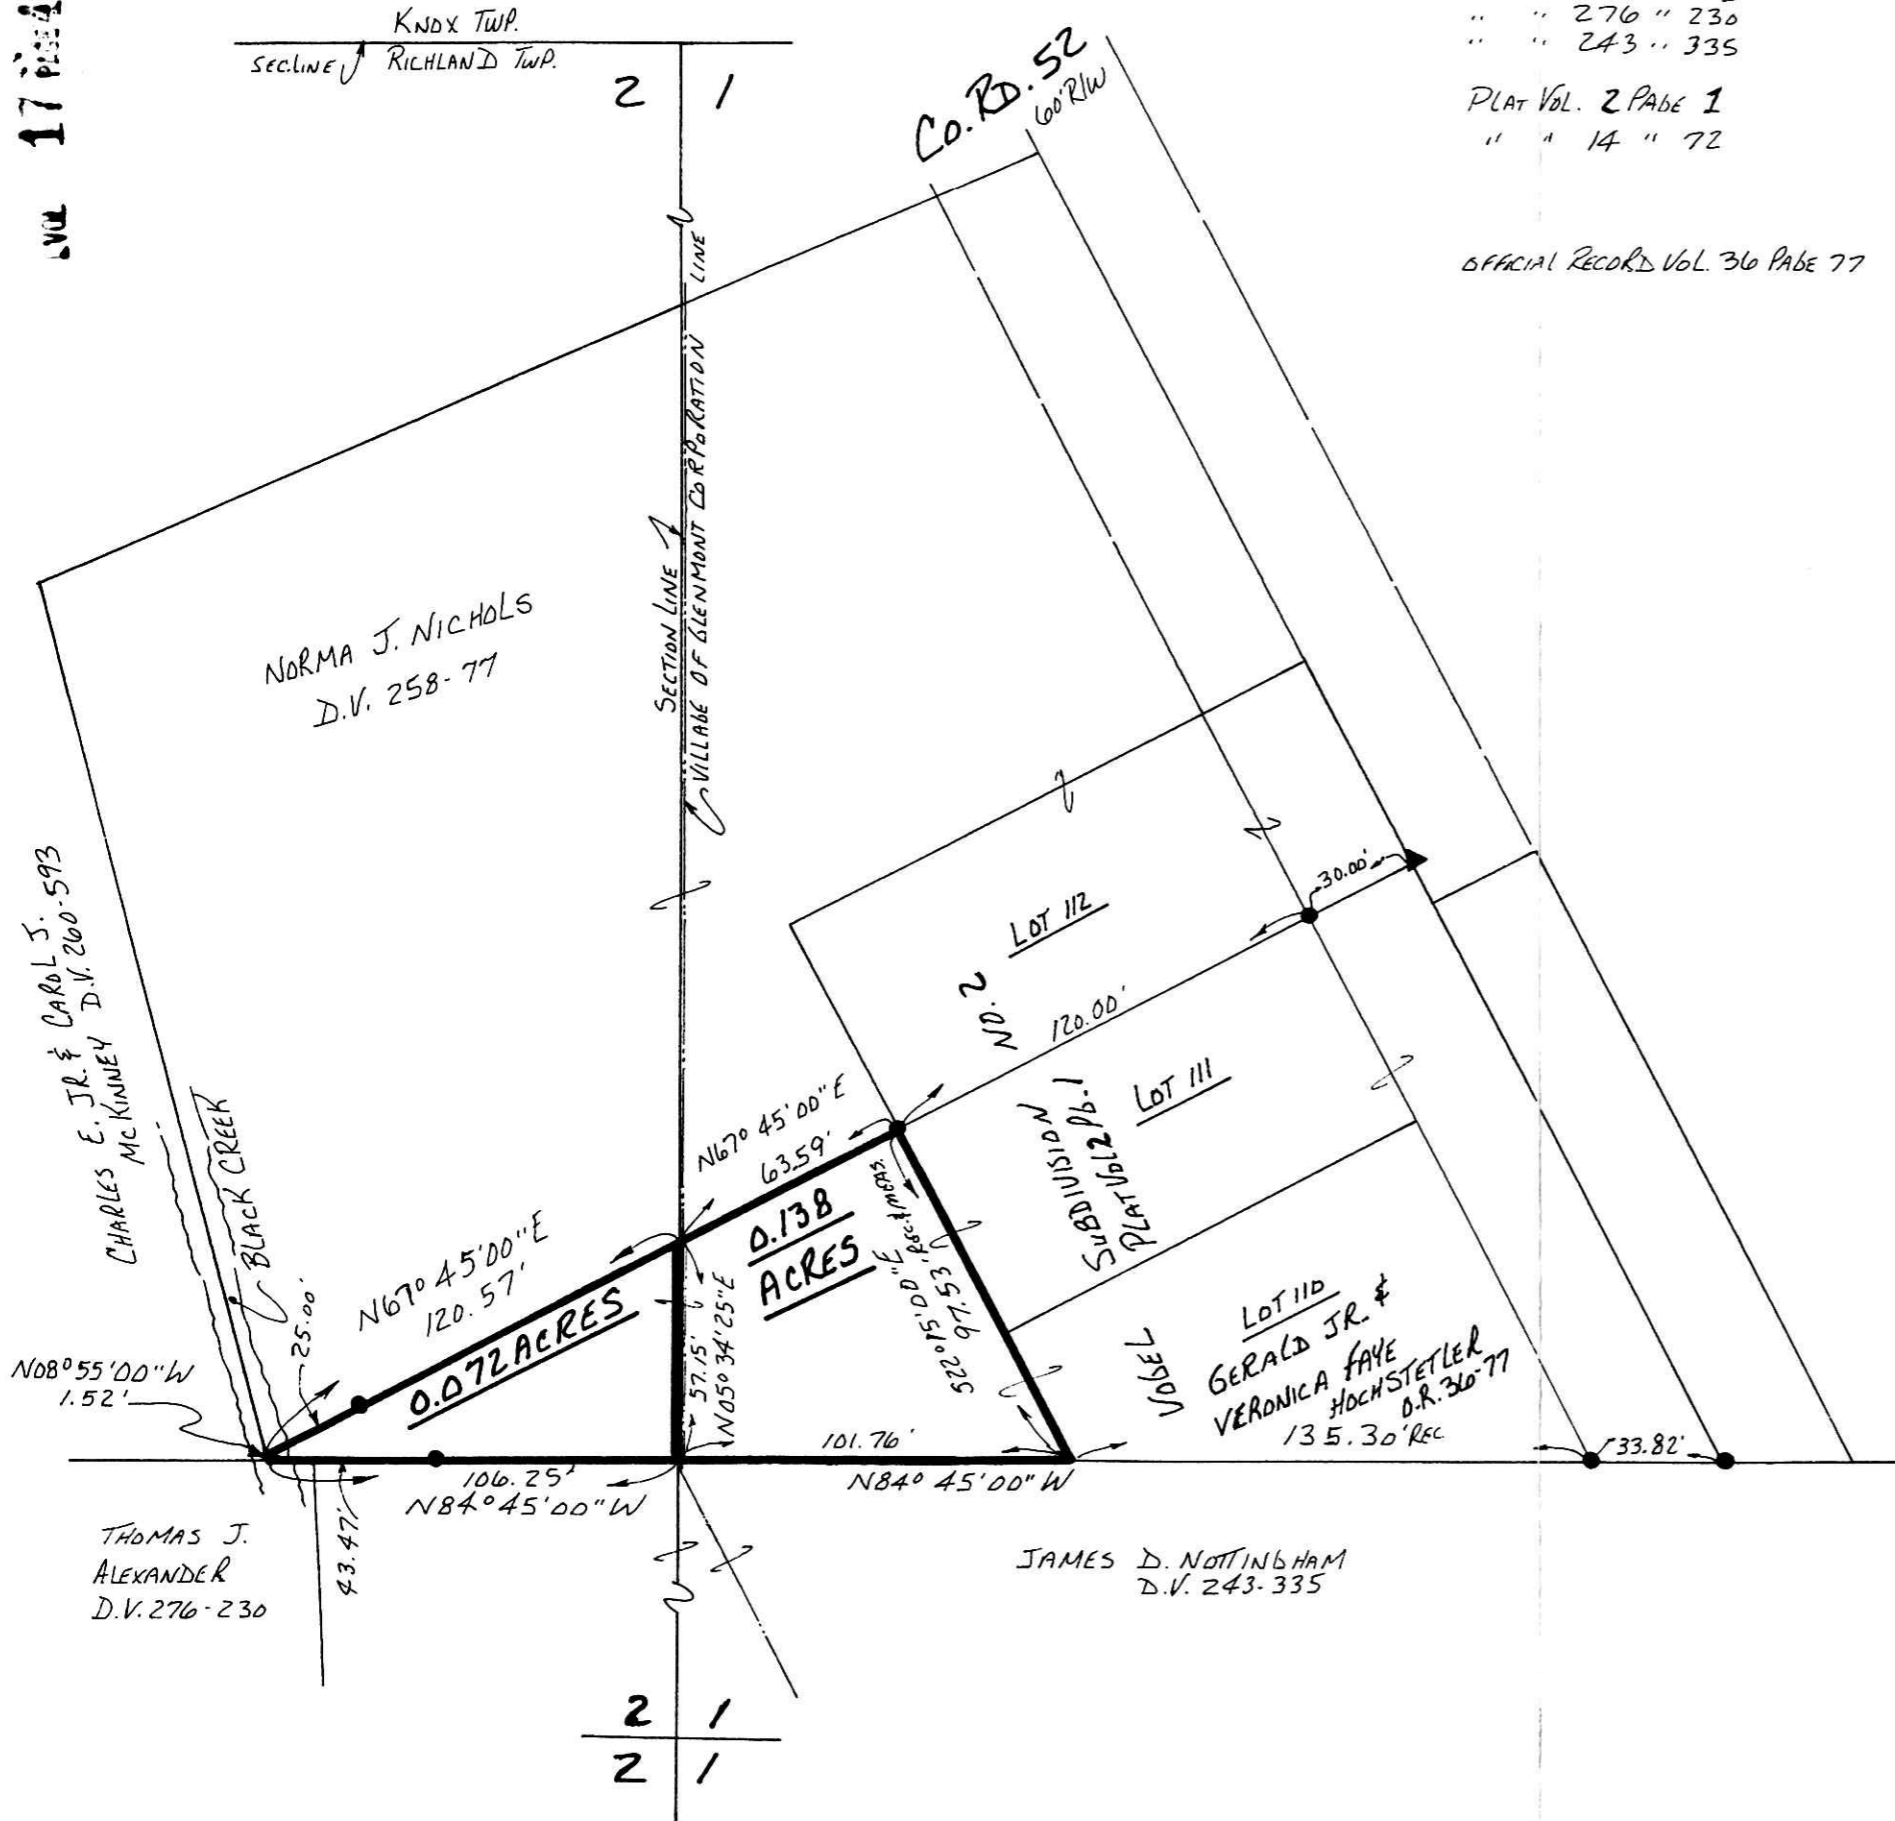


REFERENCES:  
 Deed Vol. 251 Page 137  
 " " 258 " 77  
 " " 260 " 593  
 " " 276 " 230  
 " " 243 " 335  
 Plat Vol. 2 Page 1  
 " " 14 " 72

OFFICIAL RECORDS VOL. 36 PAGE 77

VILLAGE OF GLENMONT  
 N.W. QTR. SECTION 1  
 RICHLAND TOWNSHIP

N.E. QTR. SECTION 2  
 T-8N; R-9W  
 HOLMES COUNTY, OHIO  
 (SURVEYED FOR: GERALD HOCHSTETLER JR.)

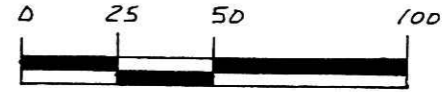

SCALE: 1" = 50'  
 ▲ R.R. SPIKE FOUND  
 ● IRON PIN FOUND

BEARINGS FROM PLAT VOL. 2 PAGE 1

INDEXED

200000001386  
 Filed for Record in  
 HOLMES COUNTY, OH  
 SALLY MILLER  
 On 03-31-2000 At 12:41 pm.  
 SMALL PLAT 20.00  
 OR Book 17 Page 447 - 447  
 or vol 49 pg



200000001386  
 WAYNE CTY  
 TITLE  
 WOOSTER, OH

I CERTIFY THIS SURVEY TO BE CORRECT TO THE BEST OF MY KNOWLEDGE.

Donald C. Baker  
 DONALD C. BAKER P.S. 6938  
 DONALD C. BAKER SURVEYING  
 138 N. CLAY ST.  
 MILLERSBURG OHIO 44654  
 PH. (330) 674-4788

PLAT APPROVED

#10700-M.L. DAVIS  
 F.C.C. - D.C. BAKER

3/17/00