

**WALNUT CREEK TOWNSHIP**  
**N.W. QTR. SECTION 20**  
**T-9N; R-5W**  
**HOLMES COUNTY, OHIO**  
 (SURVEYED FOR KERMIT MILLER)

PLAT 17 PAGE 451



- IRON PIN FOUND
- 5/8" REBAR WITH I.D. CAP SET
- I.D. CAP MARKED "BAKER 6938"

REFERENCES:


DEED VOL.	249	PAGE	881
"	"	215	" 861
"	"	232	" 544
"	"	244	" 763
"	"	152	" 123
"	"	155	" 36

BEARINGS FROM PLAT VOL. 13 PAGE 130

PLAT VOL.	10	PAGE	190
"	7	"	133
"	13	"	130

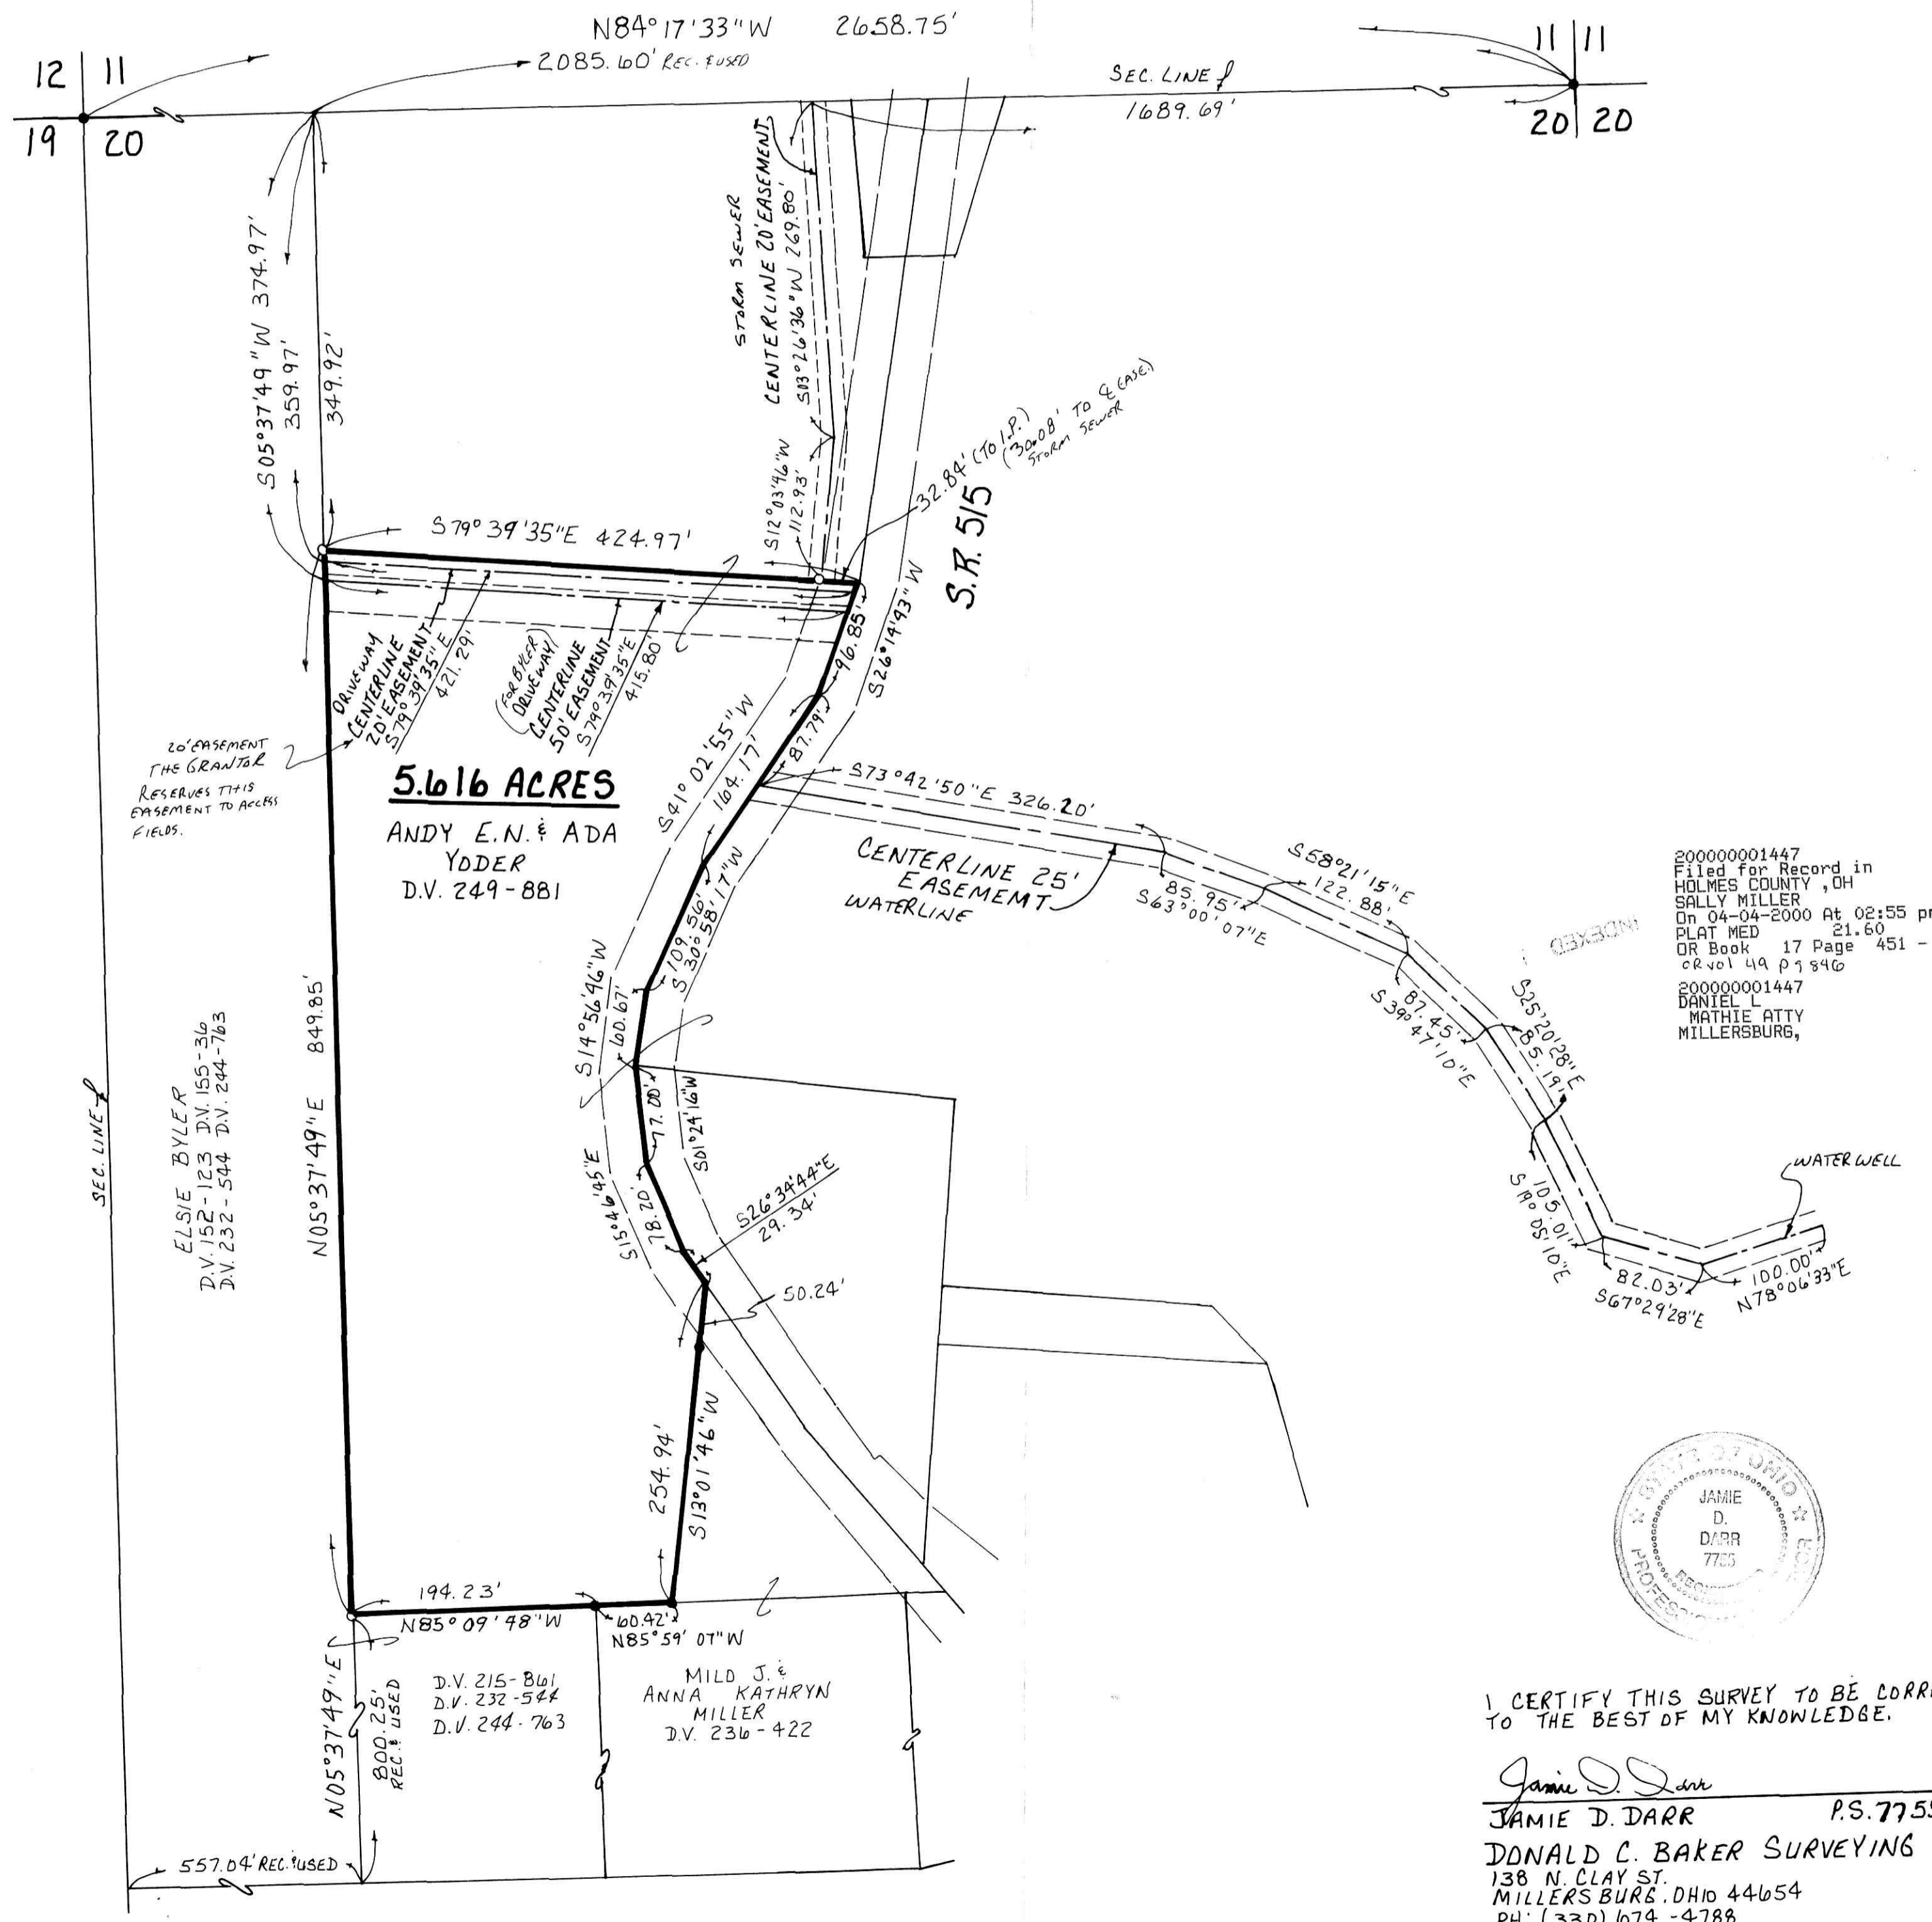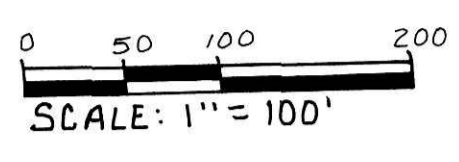

200000001447  
 Filed for Record in  
 HOLMES COUNTY, OH  
 SALLY MILLER  
 On 04-04-2000 At 02:55 pm.  
 PLAT MED 21.60  
 OR Book 17 Page 451 - 451  
 CR Vol 49 p 7546  
 200000001447  
 DANIEL L.  
 MATHIE ATTY  
 MILLERSBURG,

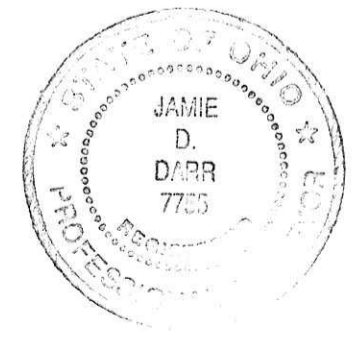

I CERTIFY THIS SURVEY TO BE CORRECT TO THE BEST OF MY KNOWLEDGE.

*Jamie D. Darr*  
**JAMIE D. DARR** P.S. 7755  
**DONALD C. BAKER SURVEYING**  
 138 N. CLAY ST.  
 MILLERSBURG, OHIO 44654  
 PH: (330) 674-4788

FEBRUARY 4, 2000 #900-FJM  
 F.C.C.-J.D.DARR

PLAT APPROVED

4/3/00 *[Signature]*