

- STONE FOUND
- IRON PIN FOUND
- 5/8" REBAR WITH I.D. CAP SET  
I.D. CAP MARKED "BAKER 6938"

MECHANIC TOWNSHIP  
3RD. QTR. LOT 24  
T-8N; R-6W  
HOLMES COUNTY, OHIO  
(SURVEYED FOR: ALBERT YODER)



REFERENCES:

DEED VOL. 227 PAGE 769  
" " 255 " 229  
" " 234 " 335  
" " 221 " 703

PLAT VOL 11 PAGE 36  
BEARINGS FROM SAME.

200000001458  
Filed for Record in  
HOLMES COUNTY, OH  
SALLY MILLER  
On 04-05-2000 At 10:15 am.  
SMALL PLAT 20.00  
OR Book 17 Page 452 - 452  
OR vol 49pg 887, +890

INDEXED

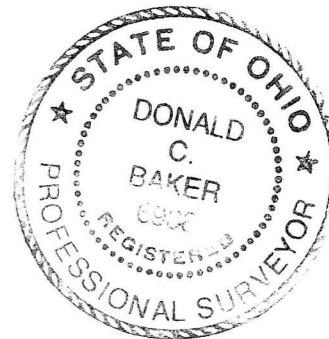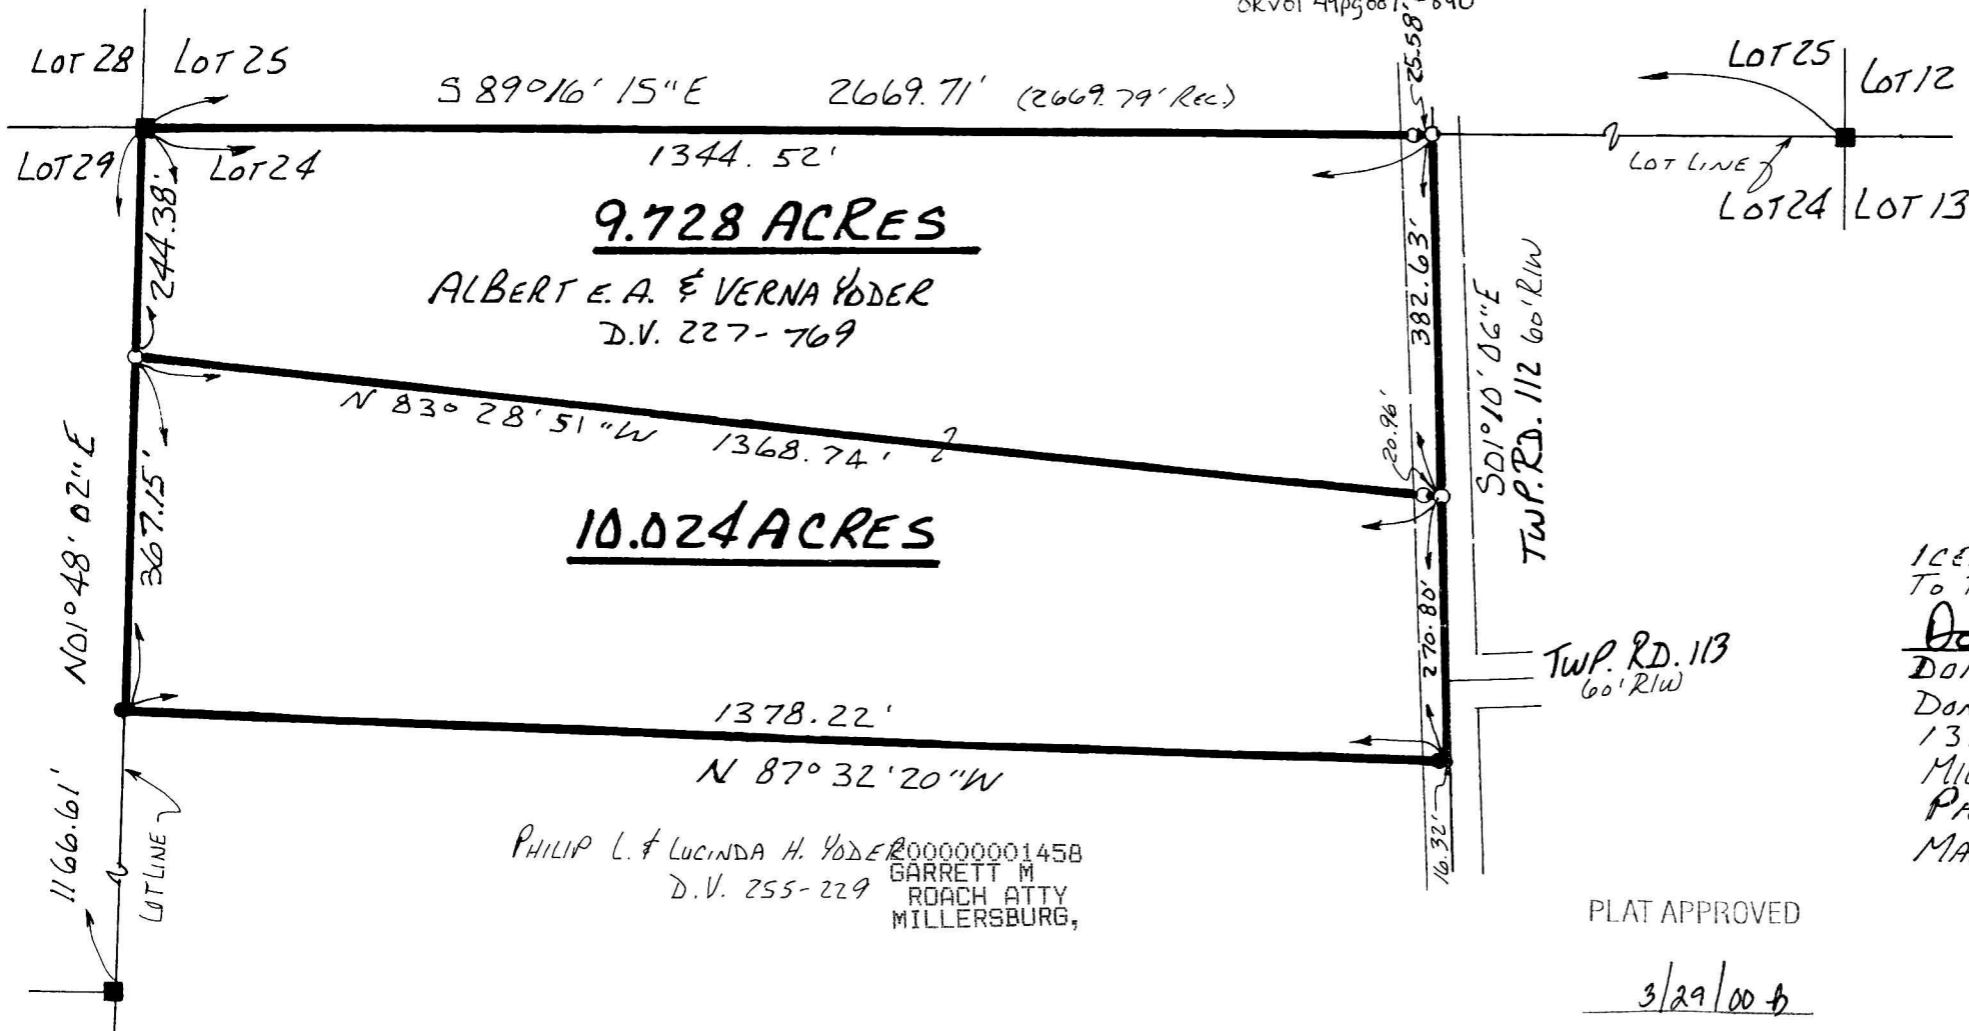

I CERTIFY THIS SURVEY TO BE CORRECT  
TO THE BEST OF MY KNOWLEDGE.

*Donald C Baker*  
DONALD C. BAKER P.S. 6938  
DONALD C. BAKER SURVEYING  
138 N. CLAY ST.  
MILLERSBURG, OHIO 44654  
PH. (330) 674-4788  
MARCH 16, 2000

PHILIP L. & LUCINDA H. YODER 200000001458  
D.V. 255-229 GARRETT M.  
ROACH ATTY  
MILLERSBURG,

PLAT APPROVED

3/29/00 b

#12200-M.L. DAVIS  
F.C.C.F.D. BAKER