


BERLIN TOWNSHIP
 3RD. QTR. LOT 25
 T-9N; R-5W
 HOLMES COUNTY, OHIO
 (SURVEYED FOR THREE BEE COMPANY)

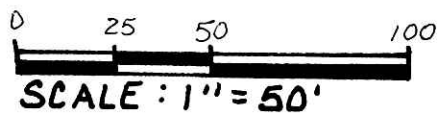



- IRON PIN FOUND
- 5/8" REBAR WITH I.D. CAP SET
 I.D. CAP MARKED "BAKER 6938"

REFERENCES:

DEED VOL. 203 PAGE 771
 " " 250 " 146
 " " 250 " 869
 " " 254 " 522

BEARINGS FROM PLAT VOL. 12 PAGE 600

NOTE: 0.406 ACRE PARCEL GOES TO WAYNE W. JR. & MARTHA BEACHY PROPERTY.
 0.277 ACRE PARCEL AND 0.452 ACRE PARCEL GOES TO THREE BEE COMPANY PROPERTY.

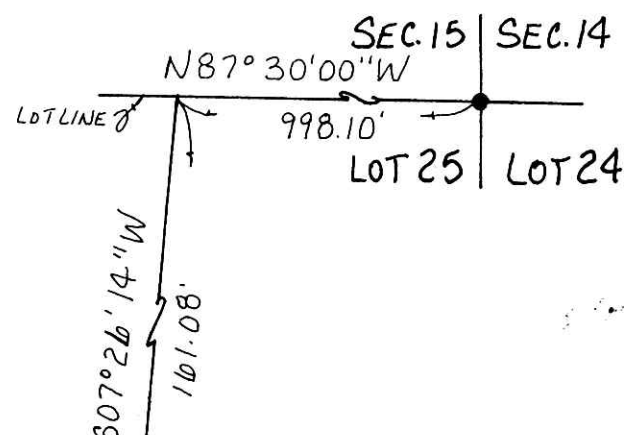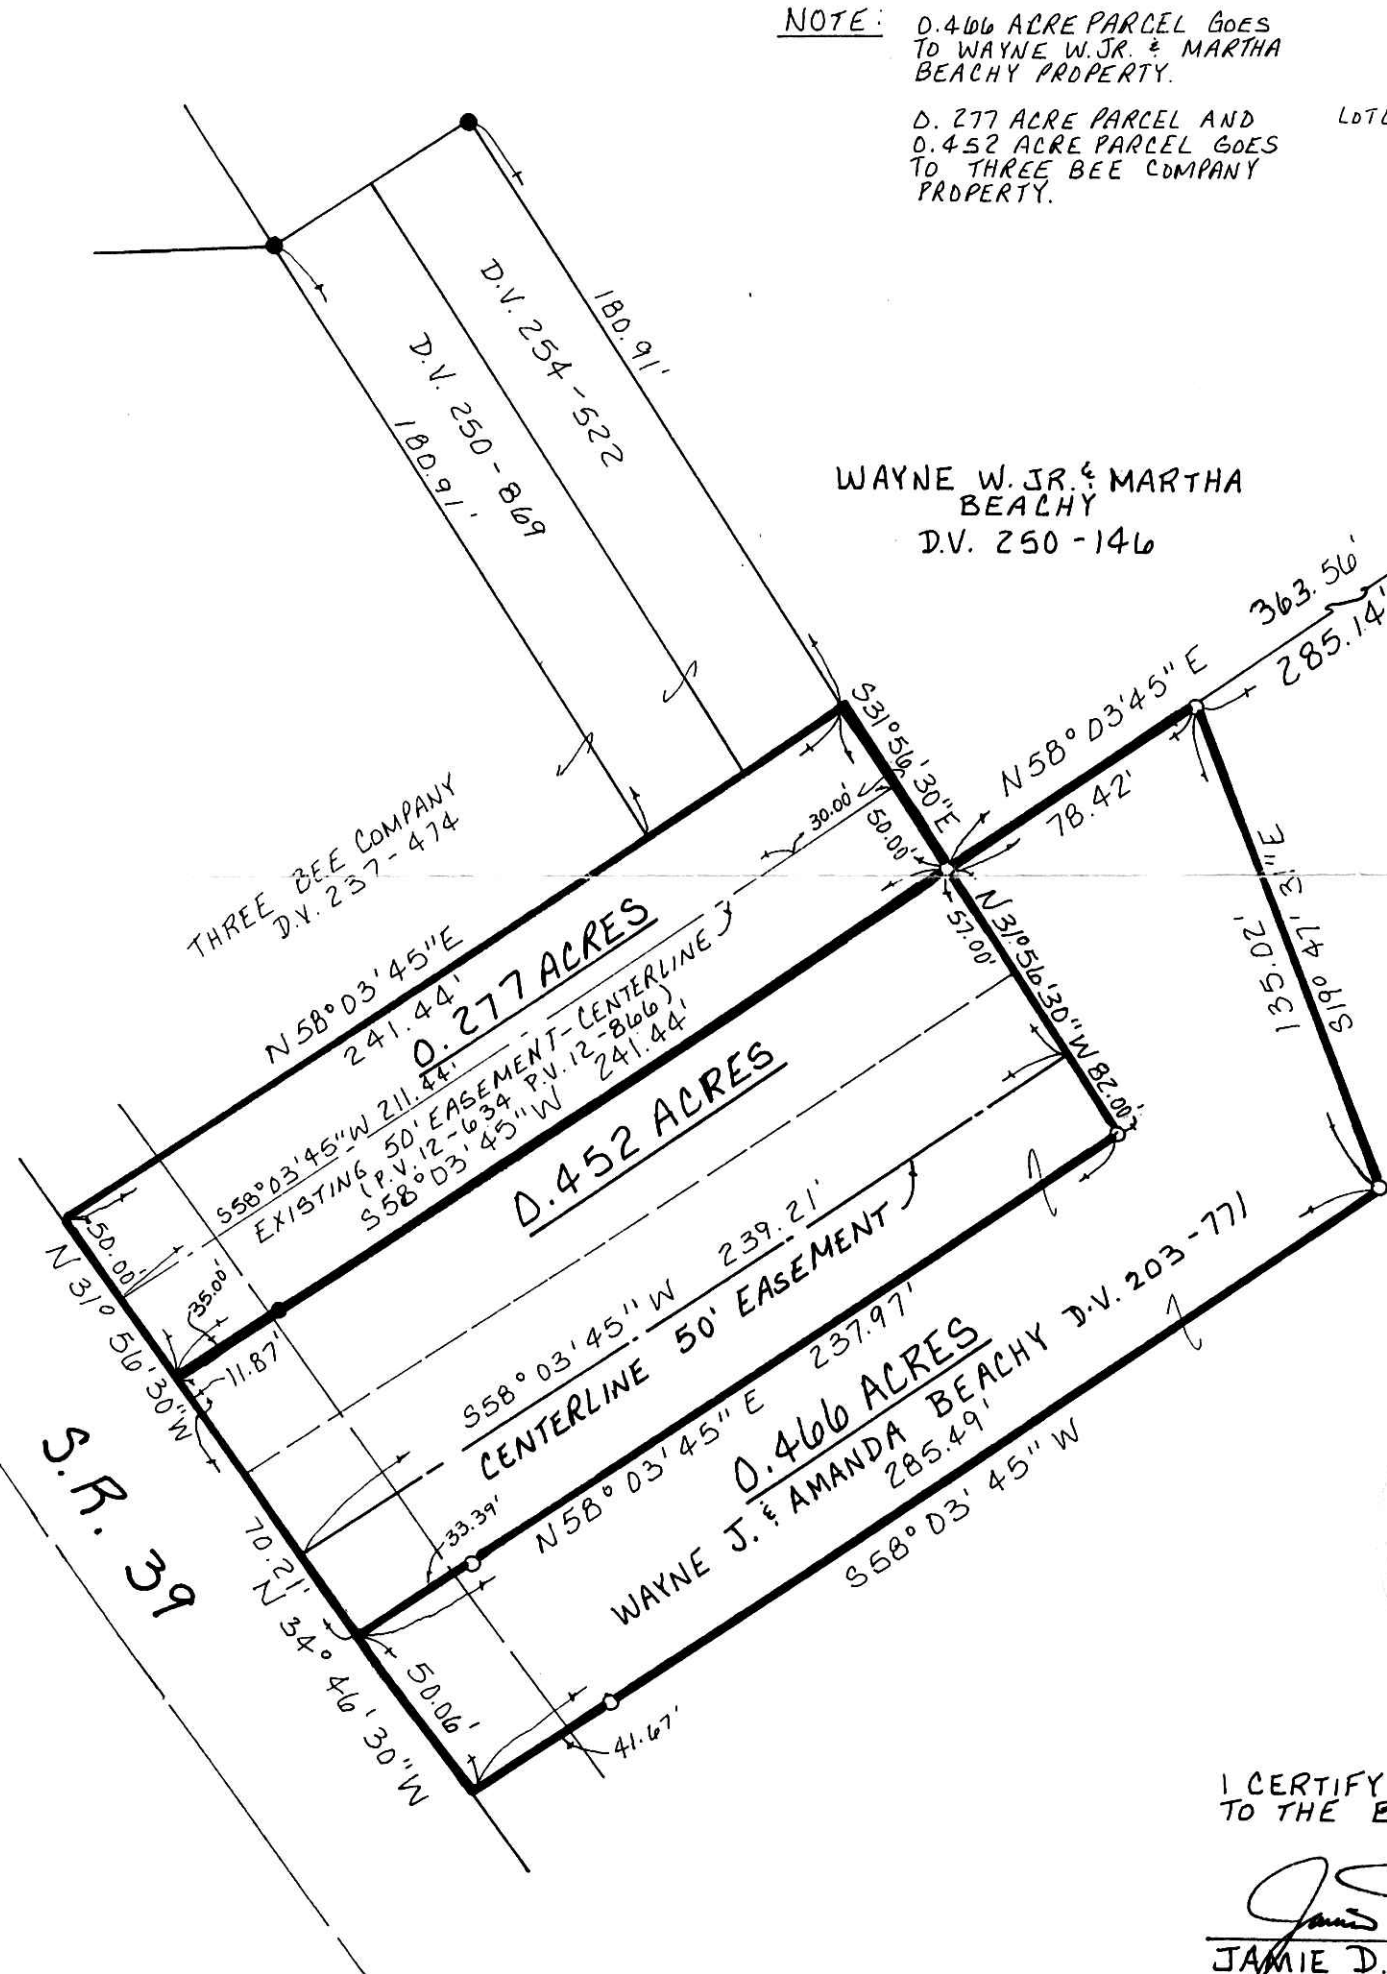

INDEXED

200000001505
 Filed for Record in
 HOLMES COUNTY, OH
 SALLY MILLER
 On 04-06-2000 At 01:10 pm.
 SMALL PLAT 20.00
 OR Book 17 Page 455 - 455
 Off. Rec. Vol. 50 Page 23, 25, 29, 32

200000001505
 LAUREL
 SCHIMD ATTY
 MILLERSBURG,



I CERTIFY THIS SURVEY TO BE CORRECT TO THE BEST OF MY KNOWLEDGE.

Jamie D. Darr
 JAMIE D. DARR P.S. 7755

DONALD C. BAKER SURVEYING
 138 N. CLAY ST.
 MILLERSBURG, OHIO 44654
 PH: (330) 674-4788

FEBRUARY 24, 2000 #8800-FJM
 F.C.C. - J. D. DARR

000087 000088 000089
 APPROVED FOR TRANSFER ONLY
 NO SUBDIVISION PLAT REQUIRED
 (O.R.C. 711.001 & 711.131)
 Lot(s) not for building unless
 approved by Board of Health,
 HOLMES CO. PLANNING COMM.

By AD Date 4/4/00

PLAT APPROVED

4/5/00 dy