

SURVEYED FOR SAMUEL F. MAST

GRANTOR:
SAMUEL F. MAST
5070 BELL MEADE DR.
SARASOTA FL. 34232

L.VOL 17 PAGE 458

REFERENCES:

- DEED VOL. 261 PAGE 1027
- DEED VOL. 279 PAGE 632
- PLAT VOL. 14 PAGE 476
- PLAT VOL. 14 PAGE 612
- PLAT VOL. 12 PAGE 776
- BEARINGS FROM PLAT VOL. 14 PAGE 612.

INDEXED




200000001553
 Filed for Record in
 HOLMES COUNTY, OH
 SALLY MILLER
 On 04-11-2000 At 10:25 am.
 PLAT MED 21.60
 OR Book 17 Page 458 - 458
 or vol 50pg 199

200000001553
 MILLER &
 MAST ATTYS
 MILLERSBURG,

I CERTIFY THIS SURVEY TO BE CORRECT
 TO THE BEST OF MY KNOWLEDGE.

Donald C. Baker
 DONALD C. BAKER PS 6938

MARCH 14, 2000

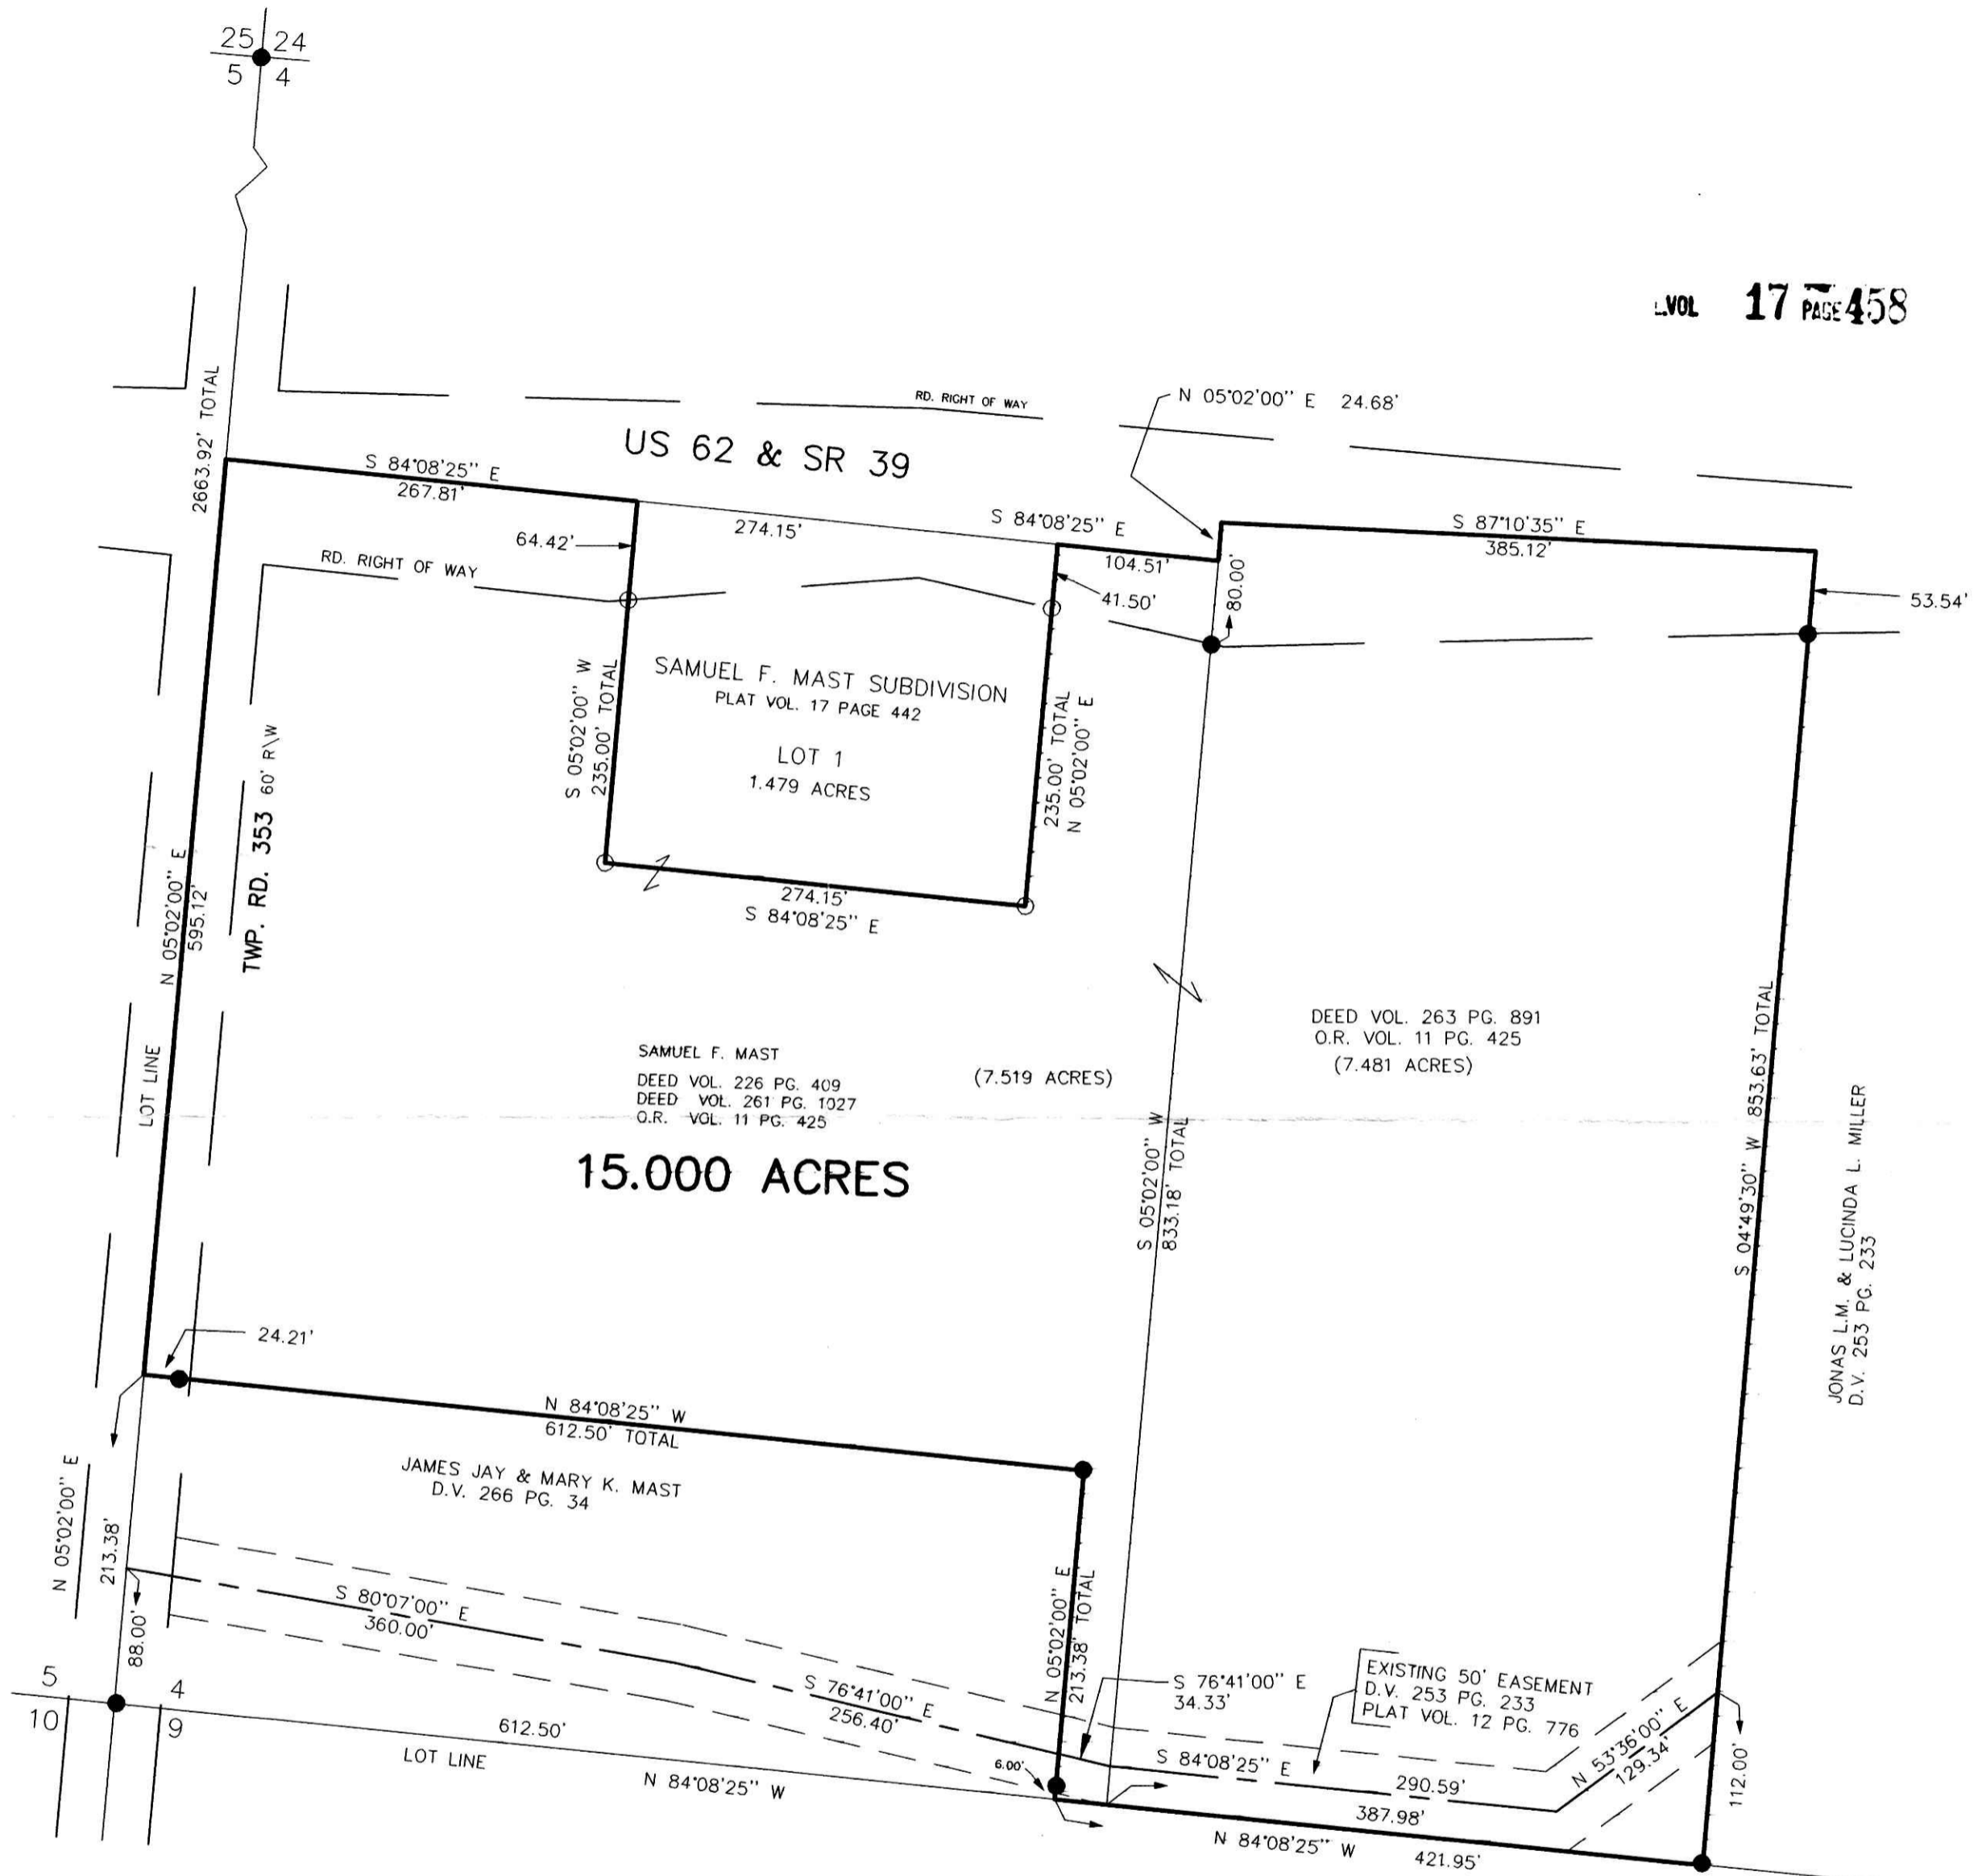


JONAS L.M. & LUCINDA L. MILLER
 D.V. 253 PG. 233

PLAT APPROVED

4/10/00b



DONALD C. BAKER SURVEYING
 138 N. CLAY ST.
 MILLERSBURG, OHIO 44654
 PH. 330-674-4788
 FAX 330-674-6027

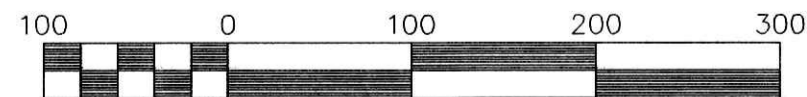

Scale 1" = 100'

File name: C:\JOBS\S-108-00

DCB / F.C.C. - FDB/

LOCATED IN :

BERLIN TOWNSHIP
 4 TH. QTR. LOT 4
 T-9 N; R-6 W
 HOLMES COUNTY, OHIO

LEGEND:

- IRON PIN FOUND
- 5/8" REBAR WITH I.D. CAP SET
I.D. CAP MARKED "BAKER 6938"