

REFERENCES:

DEED VOL. 234 PAGE 677

" " 242 " 311

O.R. VOL. 12 PAGE 220

BEARINGS FROM DEED VOL. 234 PAGE 677

WALNUT CREEK TOWNSHIP
S. W. QTR. SECTION 6
T. 9 N; R. 4 W
HOLMES COUNTY, OHIO
(SURVEYED FOR: ATLEE MILLER)
DAVID MILLER

0 50 100 200


SCALE: 1" = 100'

- STONE FOUND
- 5/8" LE BAR WITH I.D. CAP SET
I.D. CAP MARKED "BAKER 6938"

200000001797
Filed for Record in
HOLMES COUNTY, OH
SALLY MILLER
On 04-26-2000 At 03:04 pm.
SMALL PLAT 20.00
OR Book 17 Page 472 - 472
OR vol 51 pg 70

INDEXED


200000001797
LAUREL
SCHMID ATTY
MILLERSBURG,

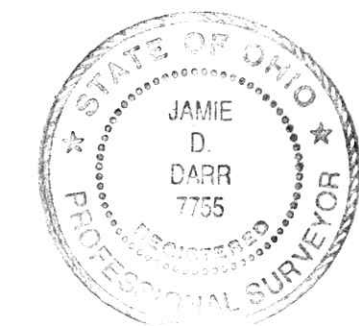

I CERTIFY THIS SURVEY TO BE CORRECT
TO THE BEST OF MY KNOWLEDGE.

Jamie D. Darr
JAMIE D. DARR P.S. 7755
DONALD C. BAKER SURVEYING
138 N. CLAY ST.
MILLERSBURG, OHIO 44654
PH. (330) 674-4788
JANUARY 10, 2000

#81899- M.L. DAVIS
F.C.C.-J.D. DARR
REVISED FEBRUARY 15, 2000
#7500- M.L. DAVIS
F.C.C.-J.D. DARR

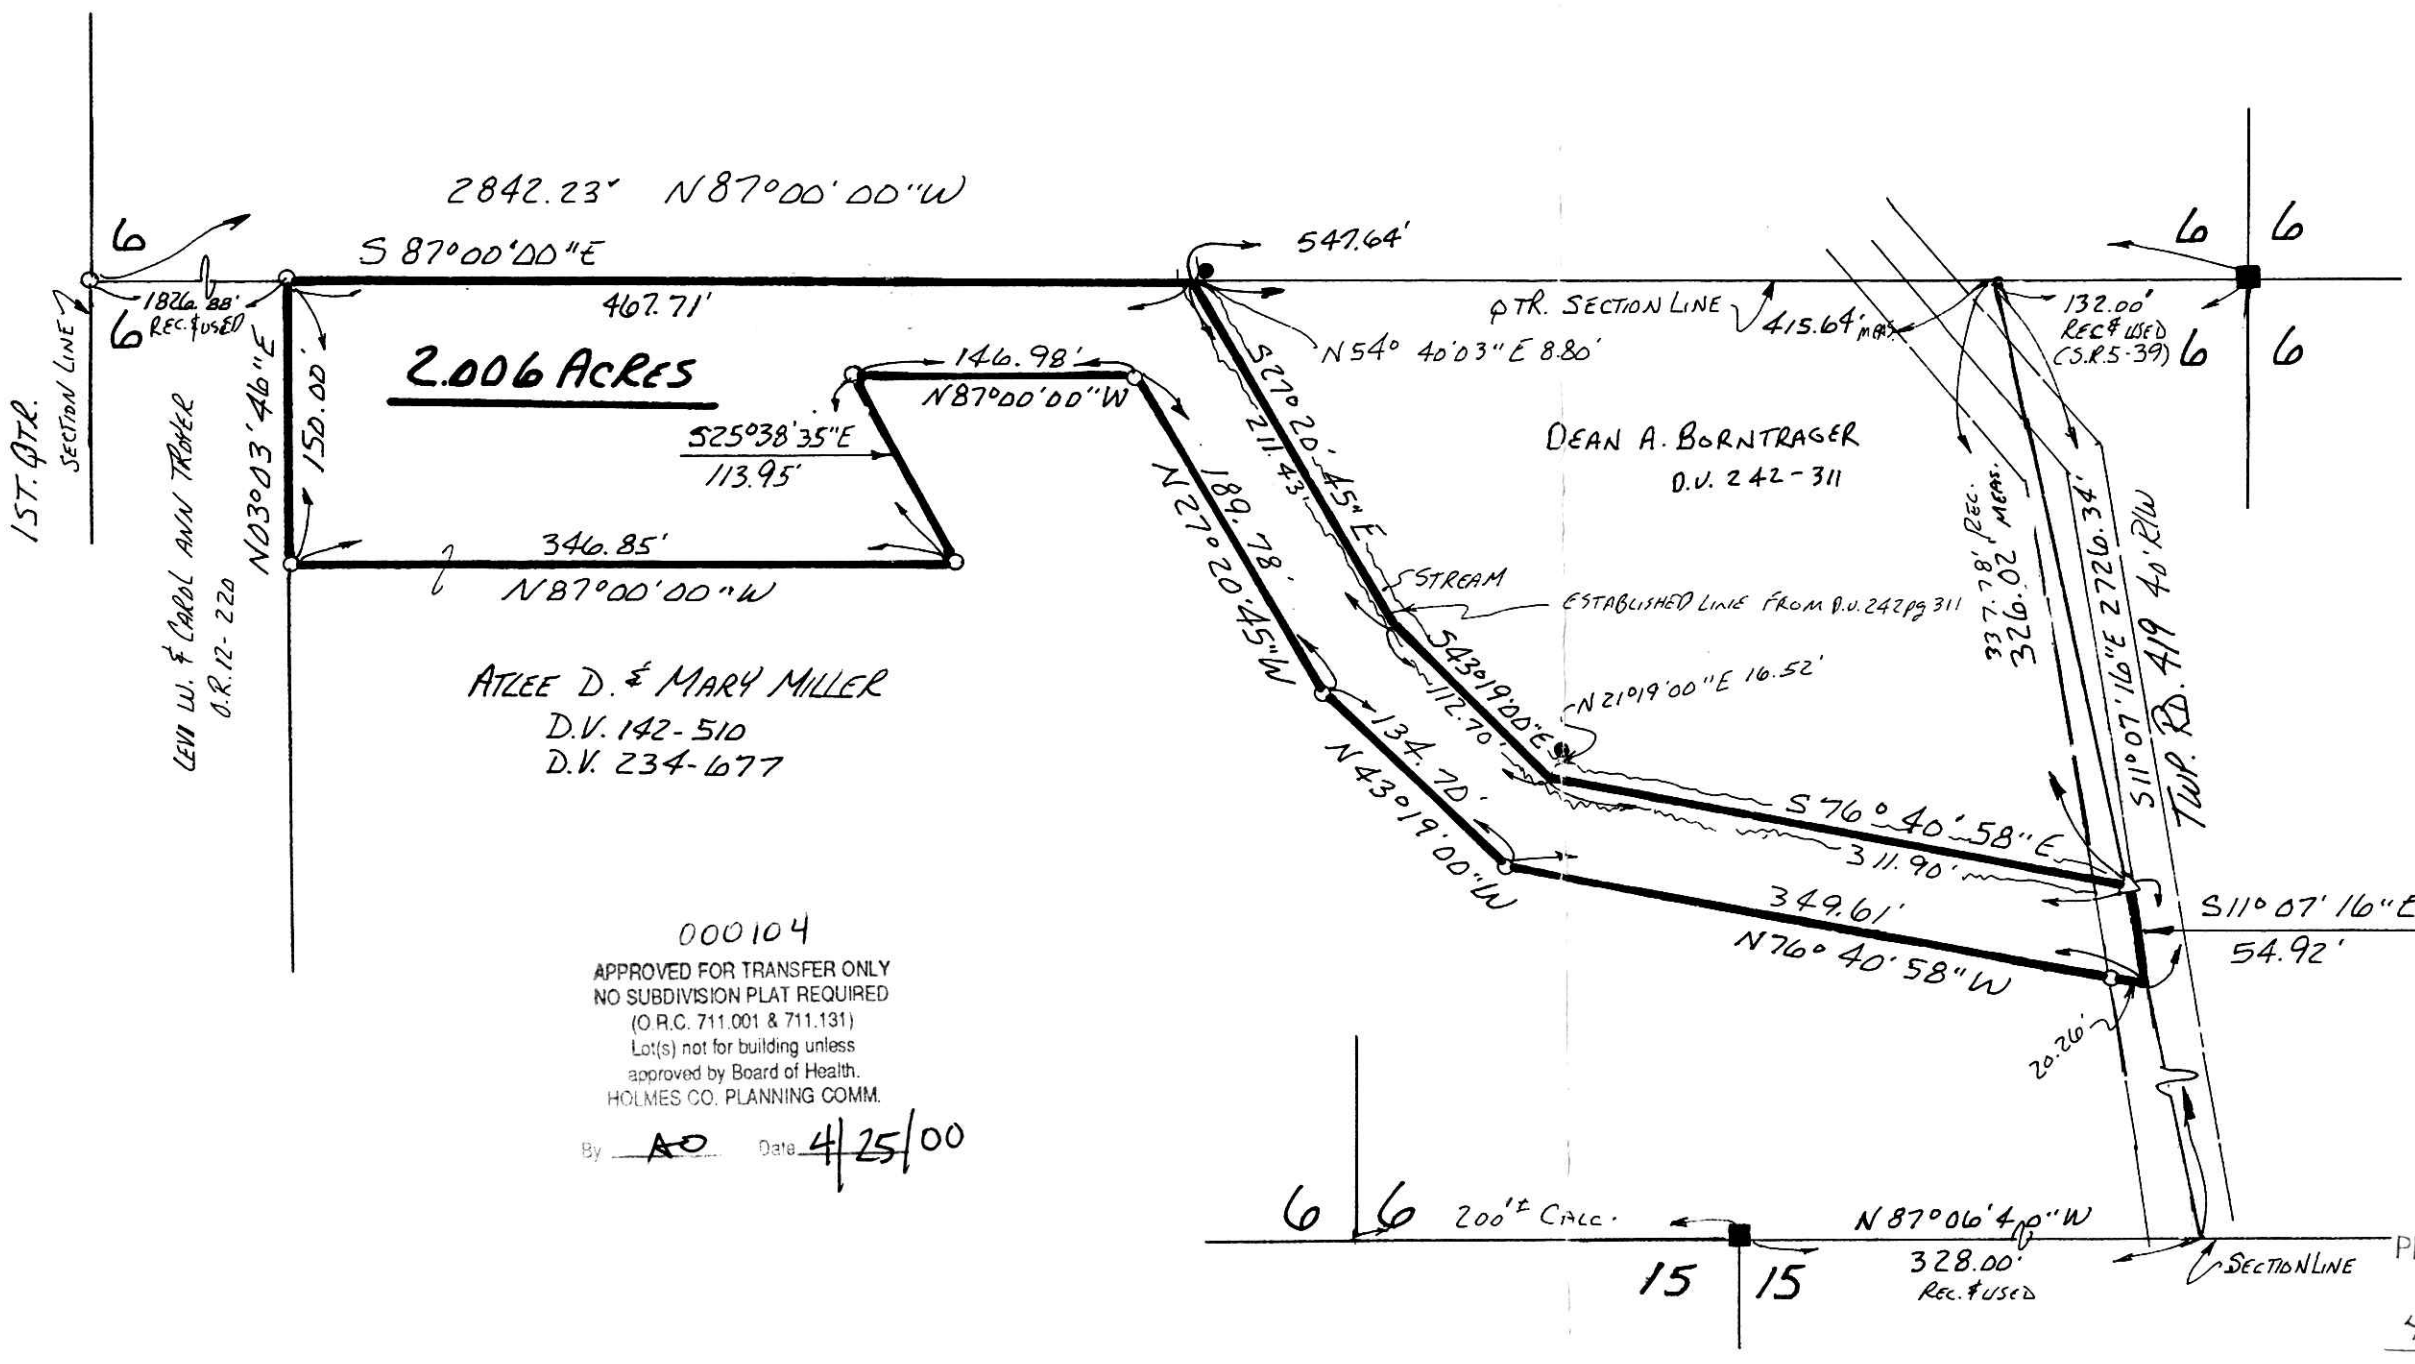

000104
APPROVED FOR TRANSFER ONLY
NO SUBDIVISION PLAT REQUIRED
(O.R.C. 711.001 & 711.131)
Lot(s) not for building unless
approved by Board of Health.
HOLMES CO. PLANNING COMM.
By AD Date 4/25/00

PLAT APPROVED