

BERLINTOWNSHIP
 S.E. QTR. SECTION 7
 T-9N; R-5W
 HOLMES COUNTY, OHIO
 (SURVEYED FOR: IVAN B. & MARTHA
 WEAVER)



- SCALE: 1" = 50'
- IRON PIN FOUND
 - 5/8" REBAR WITH I.D. CAP SET
 - I. D. CAP MARKED "BAKER 6938"



I CERTIFY THIS SURVEY TO BE CORRECT
 TO THE BEST OF MY KNOWLEDGE.

Donald C Baker
 DONALD C. BAKER P.S. 6938
 138 N. CLAY ST.
 MILLERSBURG, OHIO 44654
 PH. (330) 674-4788
 MAY 5, 1999
 #25499 - M.L. DAVIS
 F.C.C. - D.C. BAKER

REFERENCES:
 DEED VOL. 278 PAGE 714
 " " 278 " 716
 " " 266 " 817
 " " 237 " 770
 " " 264 " 227


BEARINGS FROM PLAT VOL. 16
 PAGE 453.

200000001841
 Filed for Record in
 HOLMES COUNTY, OH
 SALLY MILLER
 On 05-01-2000 At 09:46 am.
 SMALL PLAT 20.00
 OR Book 17 Page 475 - 475
 OR Vol 51 pgs 204+206

INDEXED

000102 000103
 APPROVED FOR TRANSFER ONLY
 NO SUBDIVISION PLAT REQUIRED
 (O.R.C. 711.001 & 711.131)
 Lot(s) not for building unless
 approved by Board of Health.
 HOLMES CO. PLANNING COMM.
 By *AO* Date 4/25/00

200000001841
 THOMAS D
 GINDLESBERGER ATTY
 MILLERSBURG,

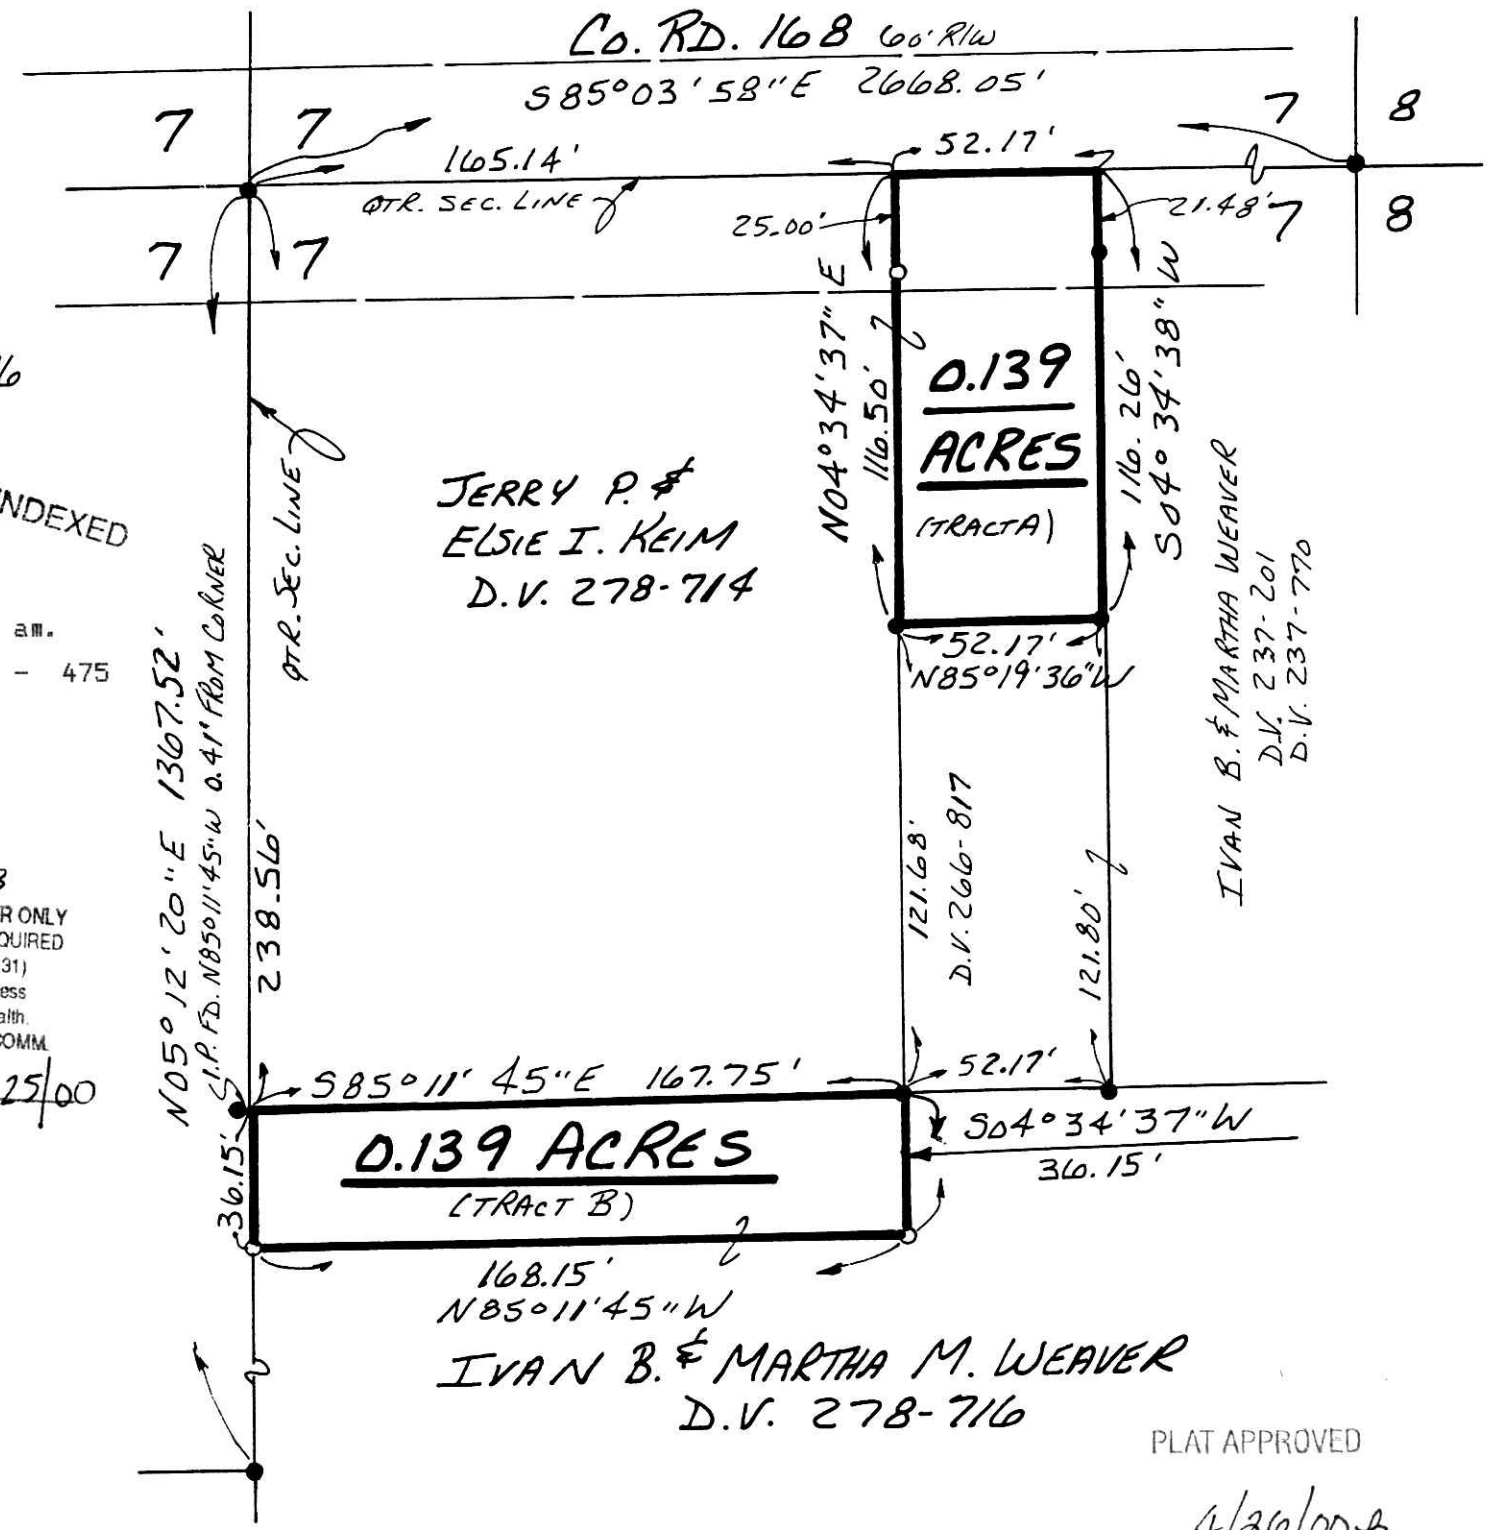

PLAT APPROVED

4/26/00B