


**MECHANIC TOWNSHIP
S.E. QTR. SECTION 18
T-8N; R-6W
HOLMES COUNTY, OHIO**
(SURVEYED FOR ERVIN RABER)

REFERENCES:
DEED VOL. 237 PAGE 608
" " 223 " 378
" " 236 " 694

BEARINGS FROM PLAT VOL. 11
PAGE 178.

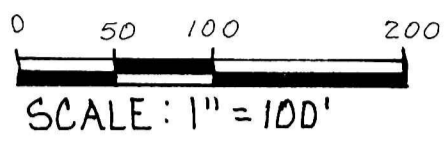


- STONE FOUND
- IRON PIN FOUND
- 5/8" REBAR WITH I.D. CAP SET
I.D. CAP MARKED "BAKER 6938"

000109
APPROVED FOR TRANSFER ONLY
NO SUBDIVISION PLAT REQUIRED
(O.R.C. 711.001 & 711.131)
Lot(s) not for building unless
approved by Board of Health.
HOLMES CO. PLANNING COMM

By AO Date 5/1/00

2000000001888
Filed for Record in
HOLMES COUNTY, OH
SALLY MILLER
On 05-02-2000 At 03:56 pm.
SMALL PLAT 20.00
OR Book 17 Page 479 - 479
OR vol 51 pg 406

2000000001888
MILLER &
MAST ATTYS
MILLERSBURG,

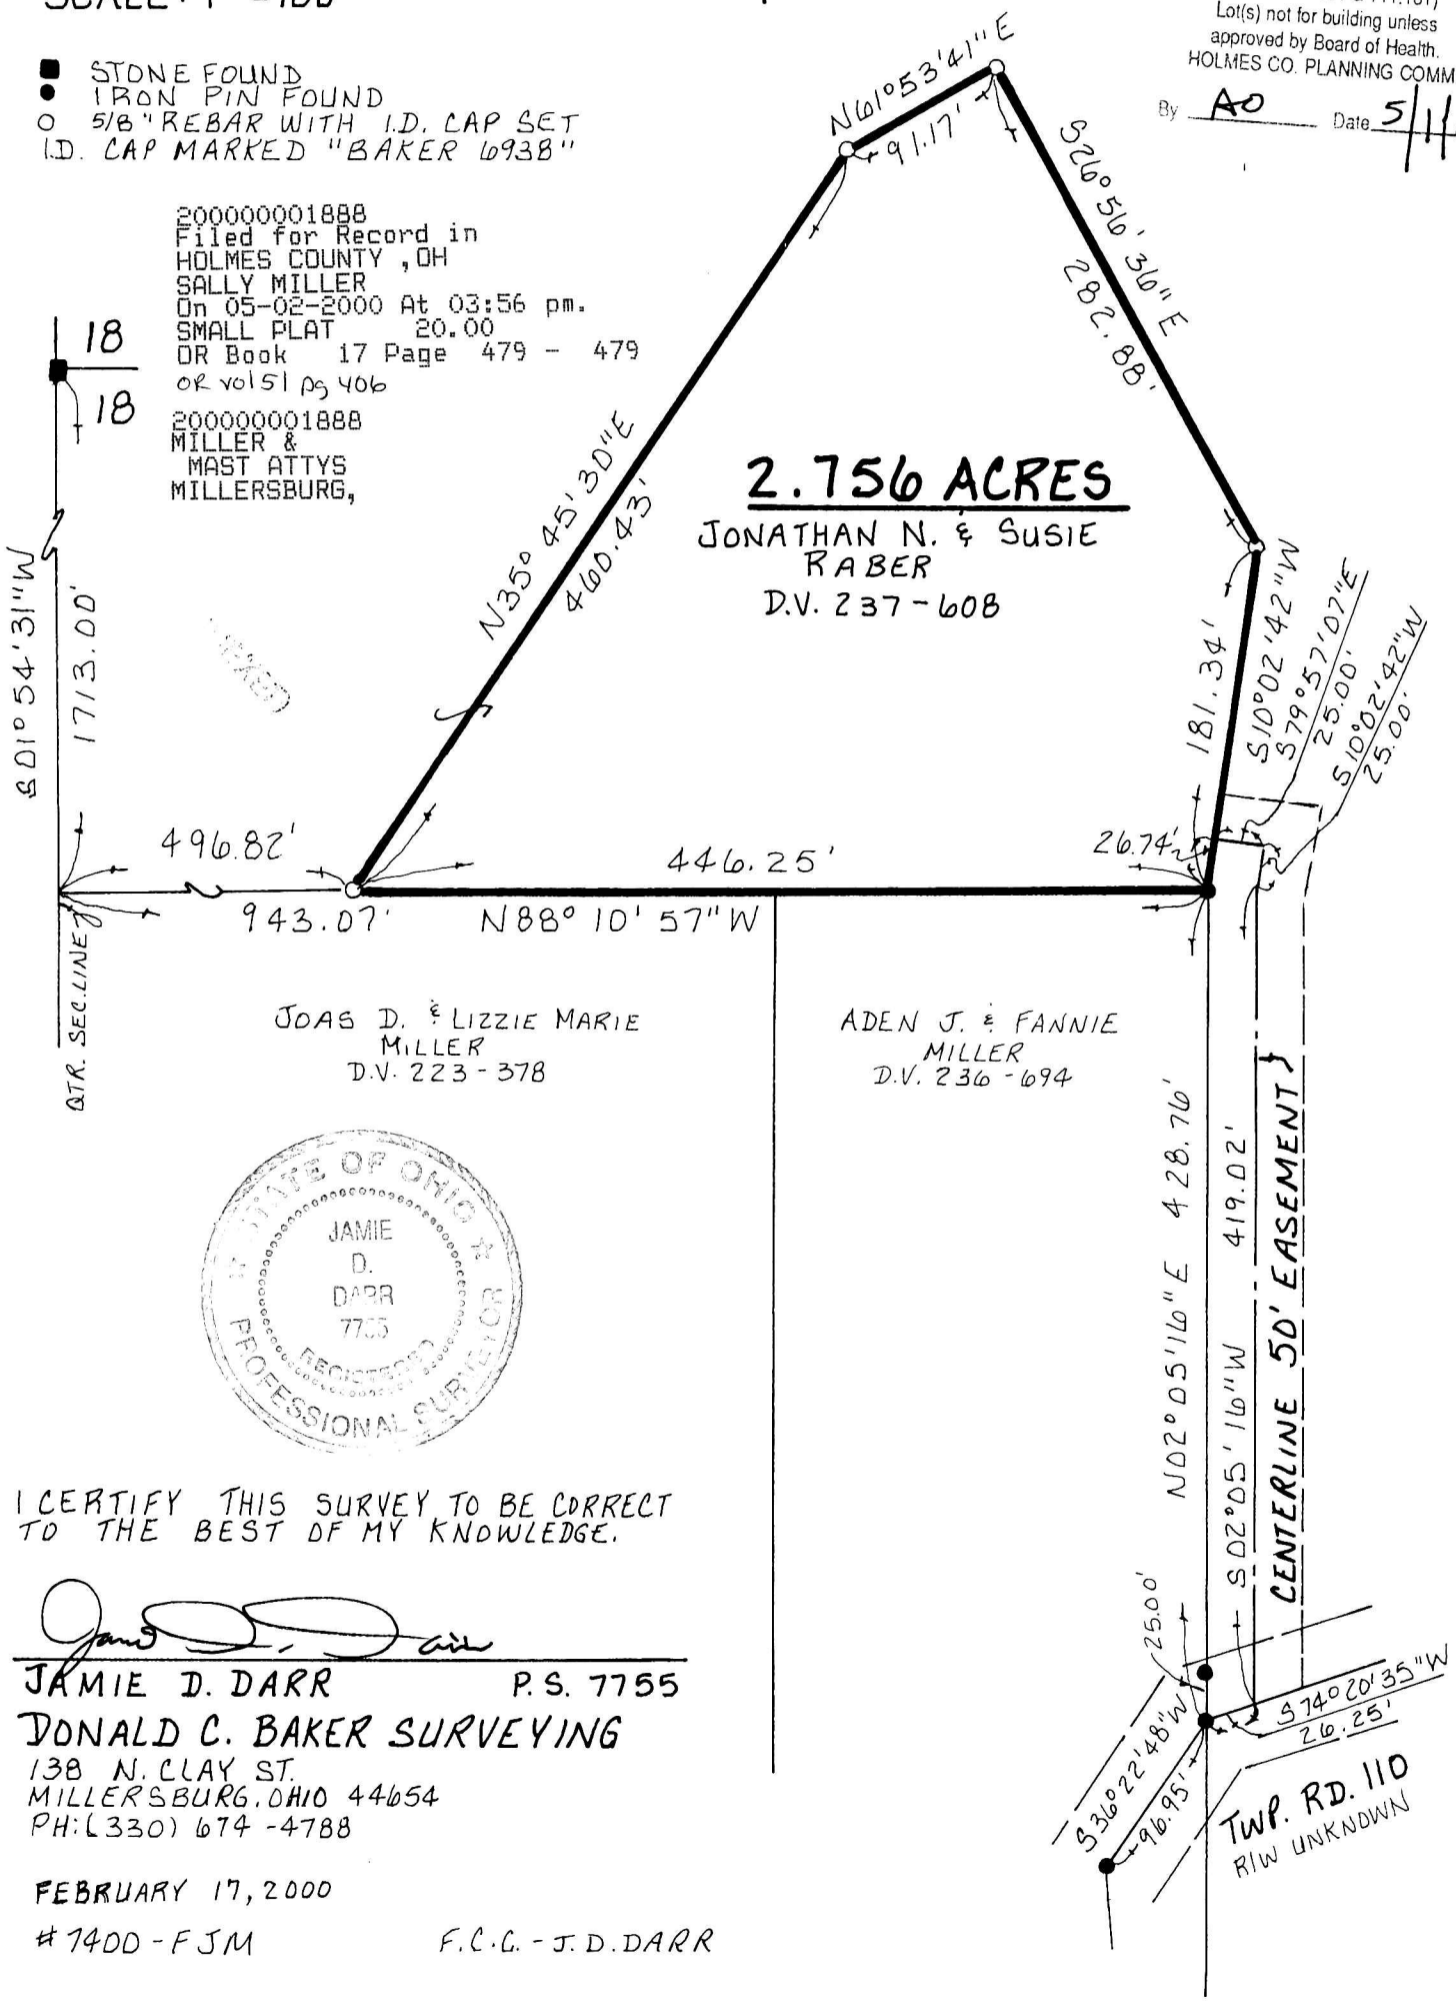

I CERTIFY THIS SURVEY TO BE CORRECT TO THE BEST OF MY KNOWLEDGE.

Jamie D. Darr
JAMIE D. DARR P.S. 7755

DONALD C. BAKER SURVEYING
138 N. CLAY ST.
MILLERSBURG, OHIO 44654
PH: (330) 674-4788

FEBRUARY 17, 2000
#7400 - FJM F.C.C. - J.D. DARR

PLAT APPROVED

5/2/2000 B