


RESURVEY OF A 2.05  
ACRE TRACT RECORDED  
IN DEED VOL. 243  
PAGE 189.

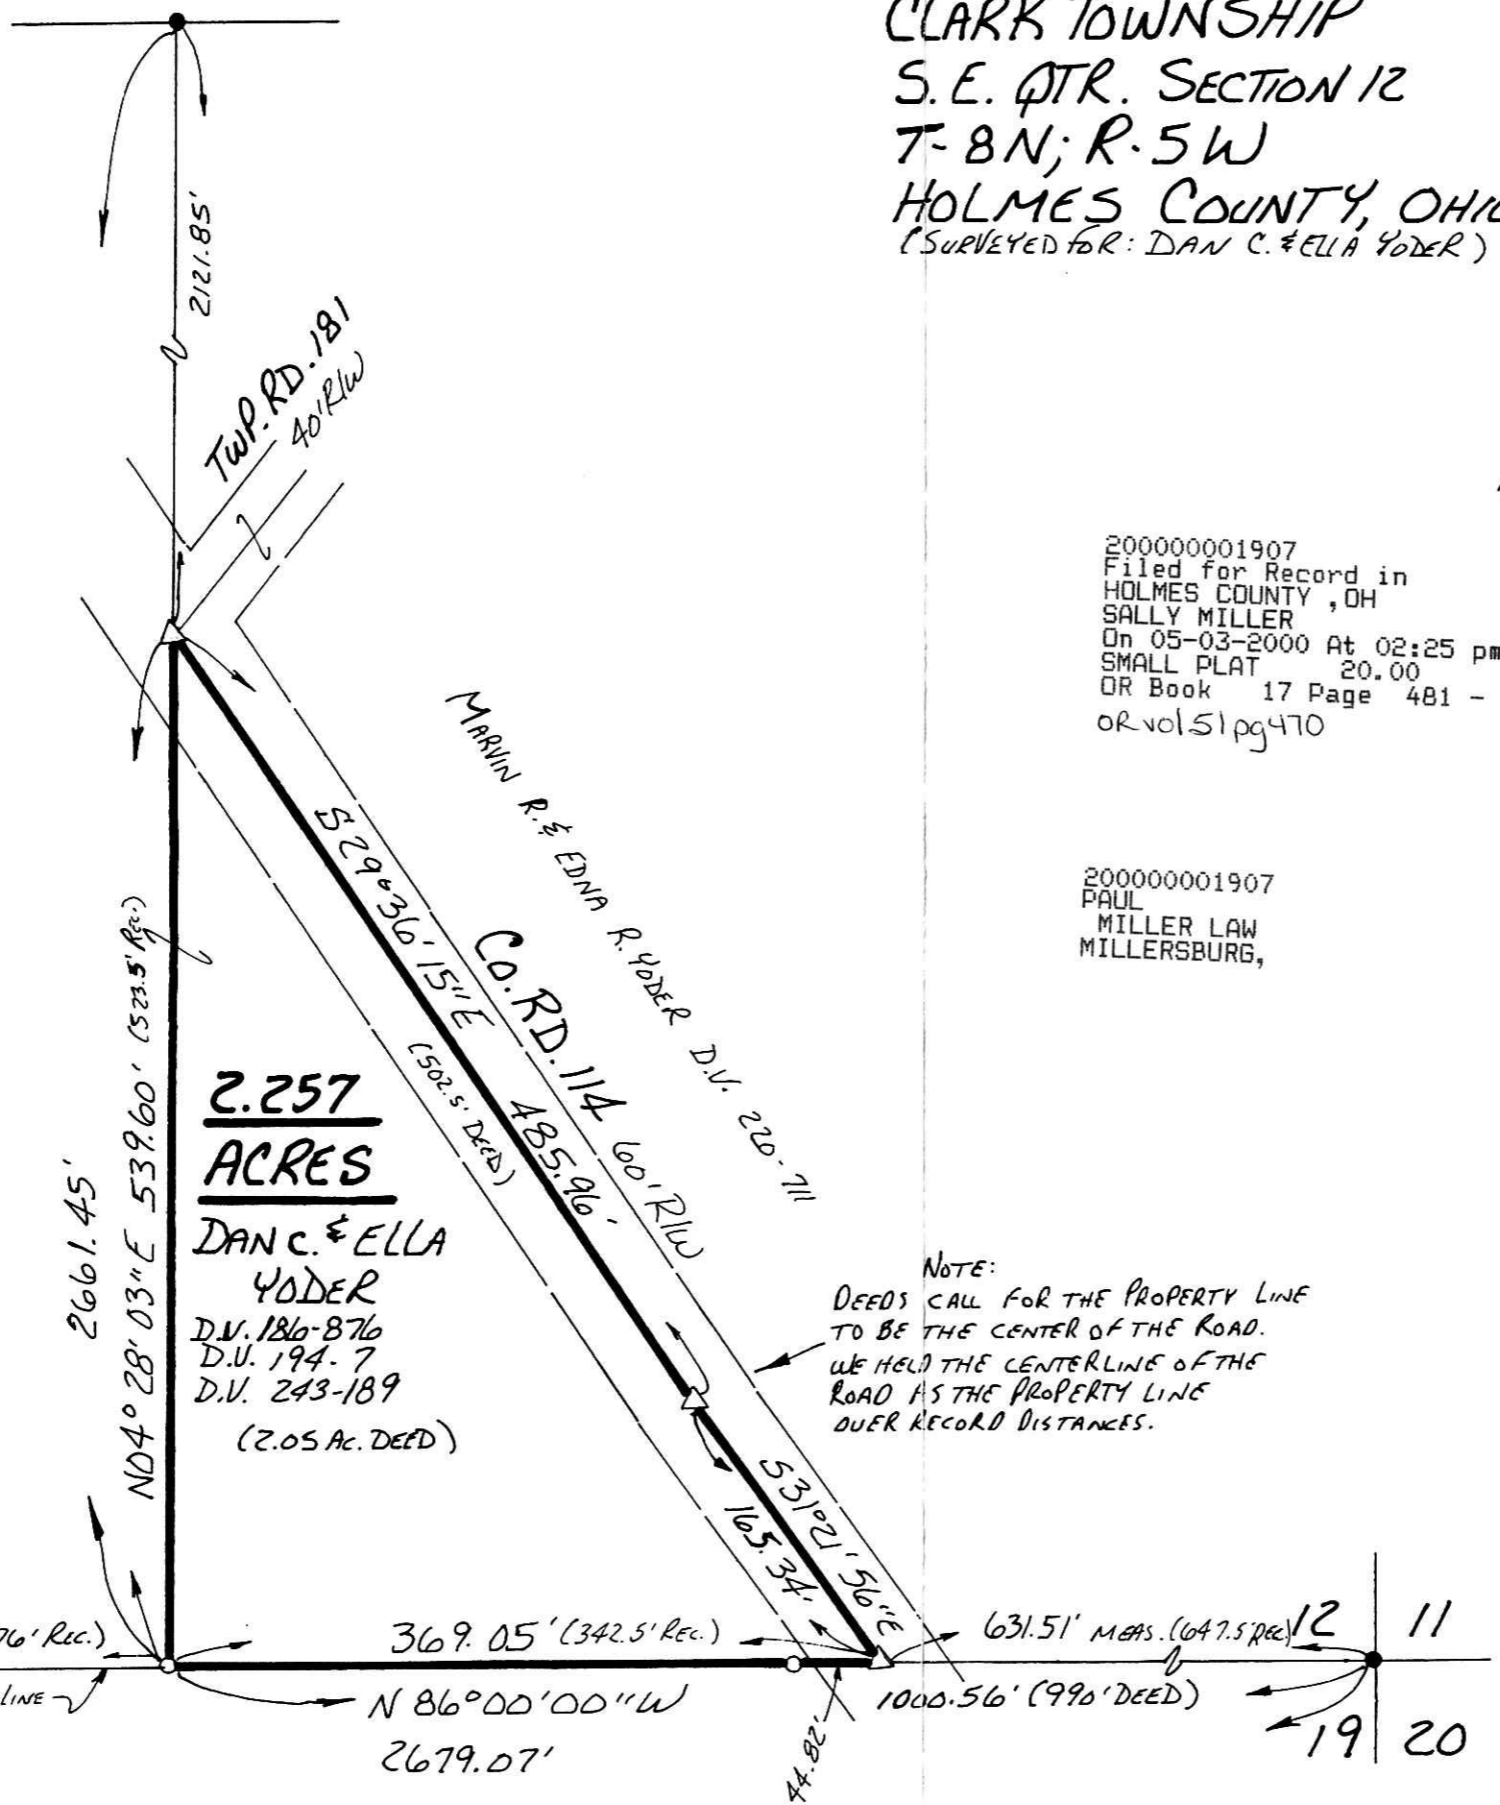


CLARK TOWNSHIP  
S. E. QTR. SECTION 12  
T-8N; R-5W  
HOLMES COUNTY, OHIO  
(SURVEYED FOR: DAN C. & ELLA YODER)

INDEXED

200000001907  
Filed for Record in  
HOLMES COUNTY, OH  
SALLY MILLER  
On 05-03-2000 At 02:25 pm.  
SMALL PLAT 20.00  
OR Book 17 Page 481 - 481  
OR vol 51 pg 470

200000001907  
PAUL  
MILLER LAW  
MILLERSBURG,

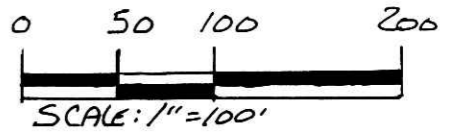

- STONE FOUND
- IRON PIN FOUND
- △ R.R. SAKE SET
- 5/8" RE BAR WITH I.D. CAP SET
- I.D. CAP MARKED "BAKER 6938"

REFERENCES:  
DEED VOL. 243 PAGE 189  
" " 220 " 711

BEARINGS FROM DEED VOL. 243 PAGE 189.



NOTE:  
DEEDS CALL FOR THE PROPERTY LINE  
TO BE THE CENTER OF THE ROAD.  
WE HELD THE CENTERLINE OF THE  
ROAD AS THE PROPERTY LINE  
OVER RECORD DISTANCES.

I CERTIFY THIS SURVEY TO BE CORRECT  
TO THE BEST OF MY KNOWLEDGE.

Donald C. Baker  
DONALD C. BAKER P.S. 6938  
DONALD C. BAKER SURVEYING  
138 N. CLAY ST.  
MILLERSBURG, OHIO 44654  
PH (330) 674-4788  
APRIL 7, 2000

#15500-M.L. DAVIS  
F.C.C.-F.D. BAKER

PLAT APPROVED

5/3/00 Rj