



(RESURVEY OF THE REMAINDER OF TRACTS 1 & 2 AND ALL OF A 6.873 ACRE PARCEL OF TRACT 3 OF DEED VOL. 179 PAGE 385)

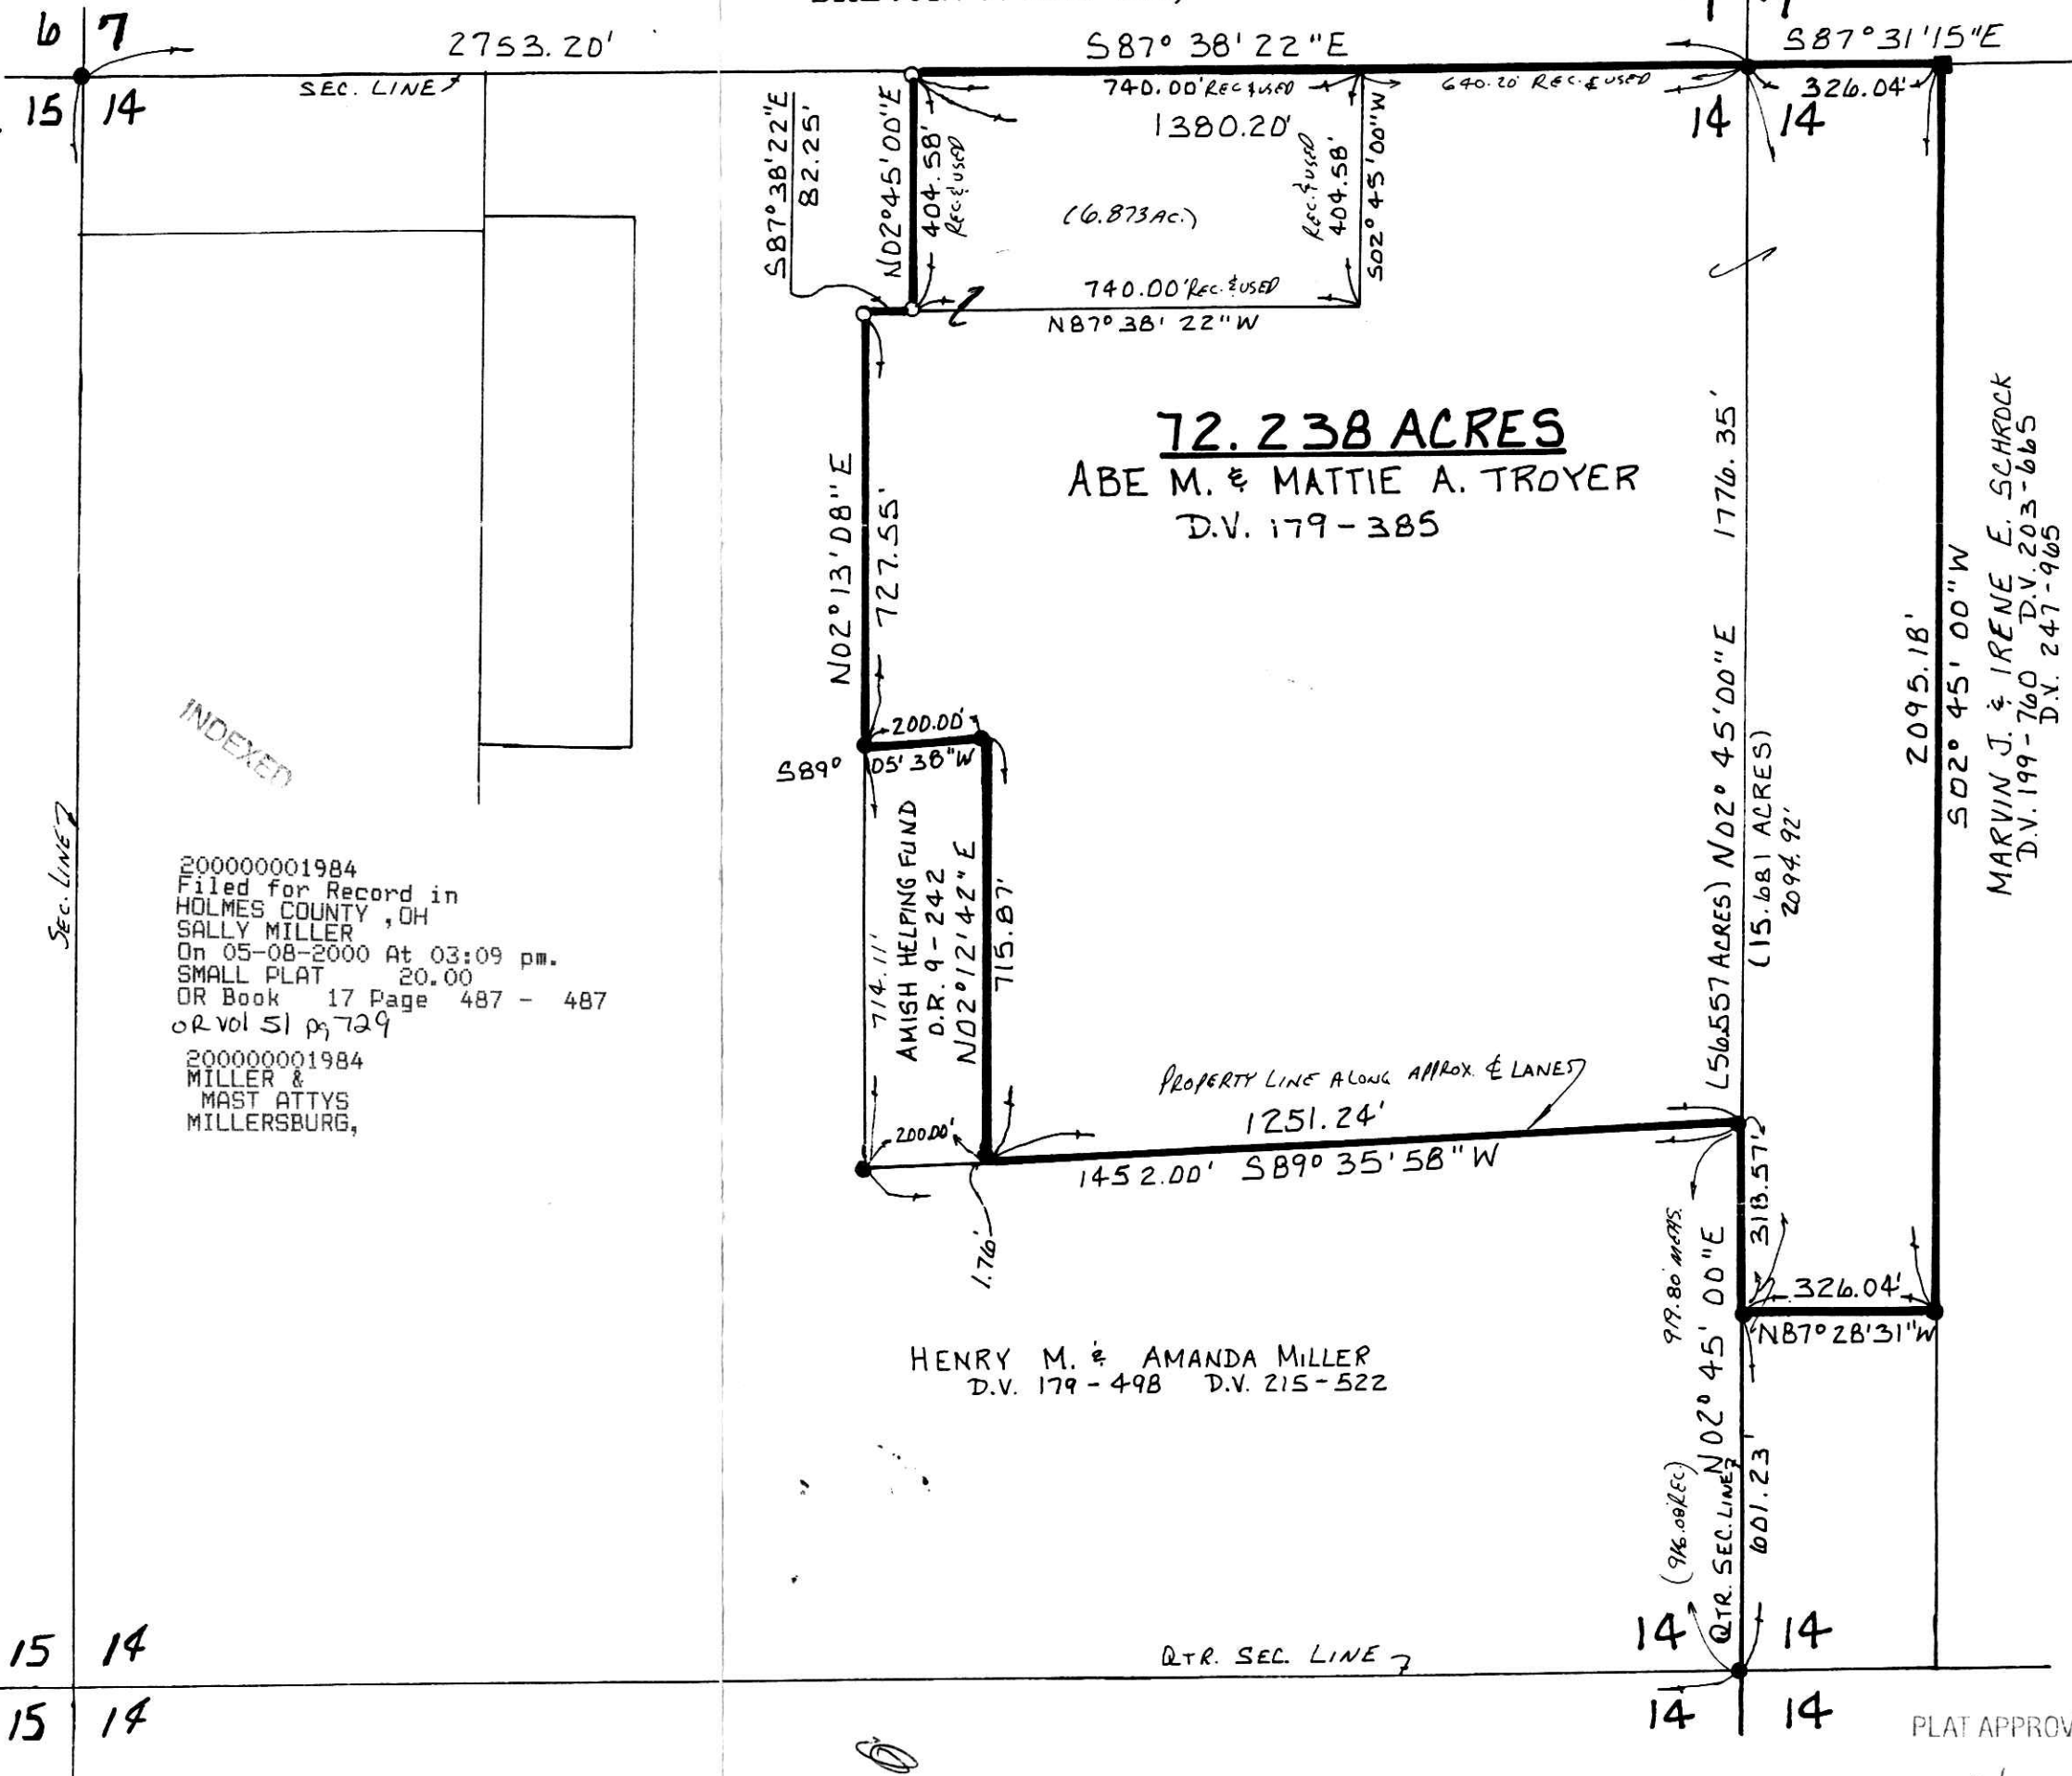

17 PAGE 487
 CLARK TOWNSHIP
 N.W. & N.E. QTRS. SECTION 14
 T-8N; R-5W
 HOLMES COUNTY, OHIO
 (SURVEYED FOR ABE M. & MATTIE A. TROYER)

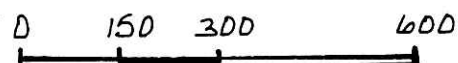

SCALE: 1" = 300'

- STONE FOUND
- IRON PIN FOUND
- 5/8" REBAR WITH I.D. CAP SET
- I.D. CAP MARKED "BAKER 6938"

REFERENCES:

DEED VOL. 179 PAGE 385	
" " 233	" 979
" " 179	" 498
" " 215	" 522

OFFICIAL RECORD VOL. 9 PAGE 242

BEARINGS FROM DEED VOL. 179 PAGE 385



I CERTIFY THIS SURVEY TO BE CORRECT TO THE BEST OF MY KNOWLEDGE.

Donald C. Baker
 DONALD C. BAKER P.S. 6938
 DONALD C. BAKER SURVEYING
 138 N CLAY ST
 MILLERSBURG, OHIO 44654
 PH: (330) 674-4788
 JULY 13, 1999 (#48699)
 # 31399A-FJM
 F.C.C. - D.C. BAKER

INDEXED

200000001984
 Filed for Record in
 HOLMES COUNTY, OH
 SALLY MILLER
 On 05-08-2000 At 03:09 pm.
 SMALL PLAT 20.00
 OR Book 17 Page 487 - 487
 or vol 51 pg 729
 200000001984
 MILLER &
 MAST ATTYS
 MILLERSBURG,

PLAT APPROVED

5/1/00 *dy*