

WASHINGTON TOWNSHIP
N.W. QTR. SECTION 6
T-19N; R-15W
HOLMES COUNTY, OHIO
(SURVEYED FOR C.R. & EDNA QUICKLE)


INDEXED

REFERENCES:

DEED VOL. 119 PAGE 572
" " 236 " 305
" " 260 " 199
" " 248 " 473 & 475

OFFICIAL RECORD VOL. 12 PAGE 574

PLAT VOL 4 PAGE 144

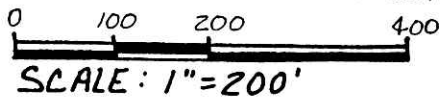


- ▲ R.R. SPIKE FOUND
- IRON PIN FOUND
- 5/8" REBAR WITH I.D. CAPSET
I.D. CAP MARKED "BAKER 6938"

200000001988
Filed for Record in
HOLMES COUNTY, OH
SALLY MILLER
On 05-08-2000 At 03:24 pm.
SMALL PLAT 20.00
OR Book 17 Page 488 - 488
GR Vol 51 pg 744

200000001988
ANDREW G
HYDE ATTY
LOUDONVILLE, OH

(A) JOHN C. JR. & MYCHELLE R.
WALES D.V. 248-473 & 475

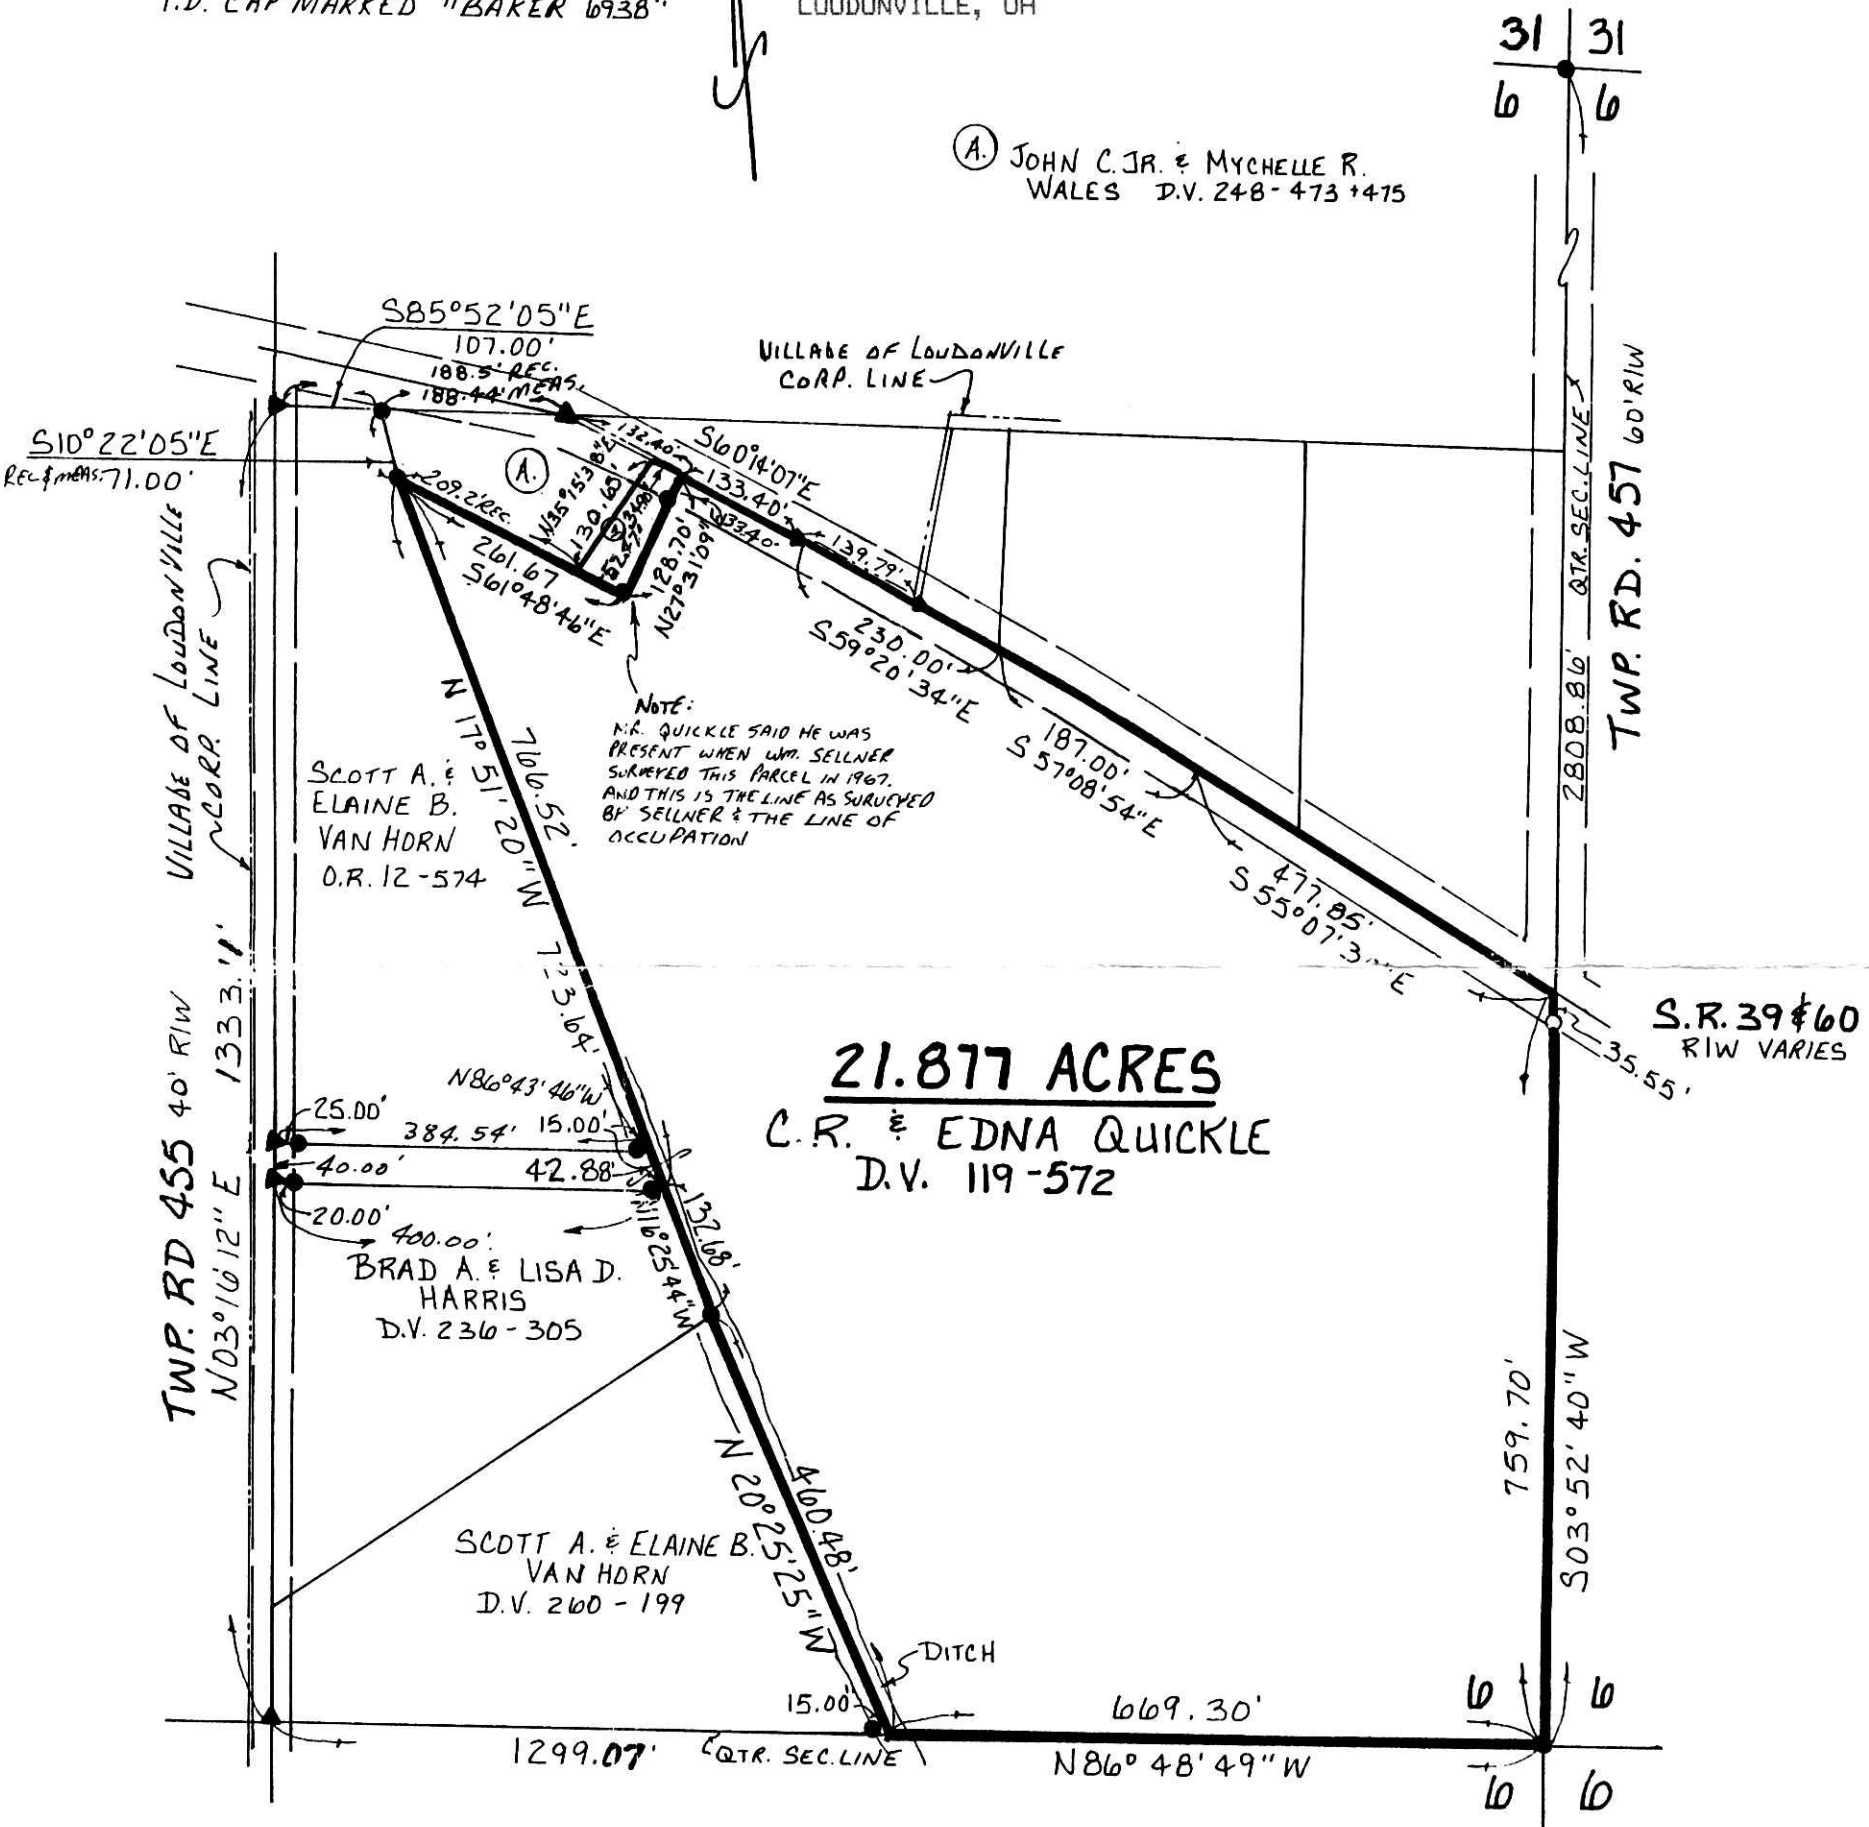

21.877 ACRES
C.R. & EDNA QUICKLE
D.V. 119-572

(A) PARCEL SHOWN ABOVE CONTAINS 0.130 ACRES

I BELIEVE THIS TRACT TO BE OWNED BY JOHN C. JR. & MYCHELLE R. WALES, HOWEVER, THEIR DEED DOES NOT PROPERLY DESCRIBE WHAT THEY OCCUPY. WALES DEED CALLS FOR 0.84 ACRES, BUT THE DESCRIPTION ONLY CALCULATES 0.62 ACRES.

I CERTIFY THIS SURVEY TO BE CORRECT TO THE BEST OF MY KNOWLEDGE.

000111
APPROVED FOR TRANSFER ONLY
NO SUBDIVISION PLAT REQUIRED
(O.R.C. 711.001 & 711.131)
Lot(s) not for building unless
approved by Board of Health.
HOLMES CO. PLANNING COMM.

By ACD Date 5/5/00



Donald C. Baker
DONALD C. BAKER P.S. 6938

138 N. CLAY ST
MILLERSBURG, OHIO 44654
PH: (330) 674-4788

FEBRUARY 12, 1999

REVISED JUNE 1, 1999

4499-FJM
F.C.C. - F.D. BAKER

PLAT APPROVED

5/5/2000