

RESURVEY OF DEED VOL. 240 PAGE 129

PLAT 17 PAGE 499

REFERENCES:

DEED VOL. 151 PAGE 224
 " " 240 " 129
 " " 204 " 677
 " " 229 " 294
 " " 264 " 404

OFFICIAL RECORD VOL. 27 PAGE 936

BEARINGS FROM DEED VOL. 234 PAGE 677

PLAT VOL. 10 PAGE 491
 " " 4 " 148

SURVEY RECORD 5 PAGE 39


200000002113
 Filed for Record in
 HOLMES COUNTY, OH
 SALLY MILLER
 On 05-16-2000 At 09:16 am.
 PLAT MED 21.60
 OR Book 17 Page 499 - 499
 OR Vol 52 pg 123
 200000002113
 GARRETT M
 ROACH ATTY
 MILLERSBURG,

WALNUT CREEK TOWNSHIP
 S.E. QTR. SECTION 6
 N.E. QTR. SECTION 15
 T-9N; R-4W
 HOLMES COUNTY, OHIO

(SURVEYED FOR DAN & ESTA BORNTRAGER)


0 100 200 400
 SCALE: 1" = 200'

- STONE FOUND
- ▲ R.R. SPIKE FOUND
- 5/8" REBAR WITH I.D. CAP SET
- I.D. CAP MARKED "BAKER 6938"

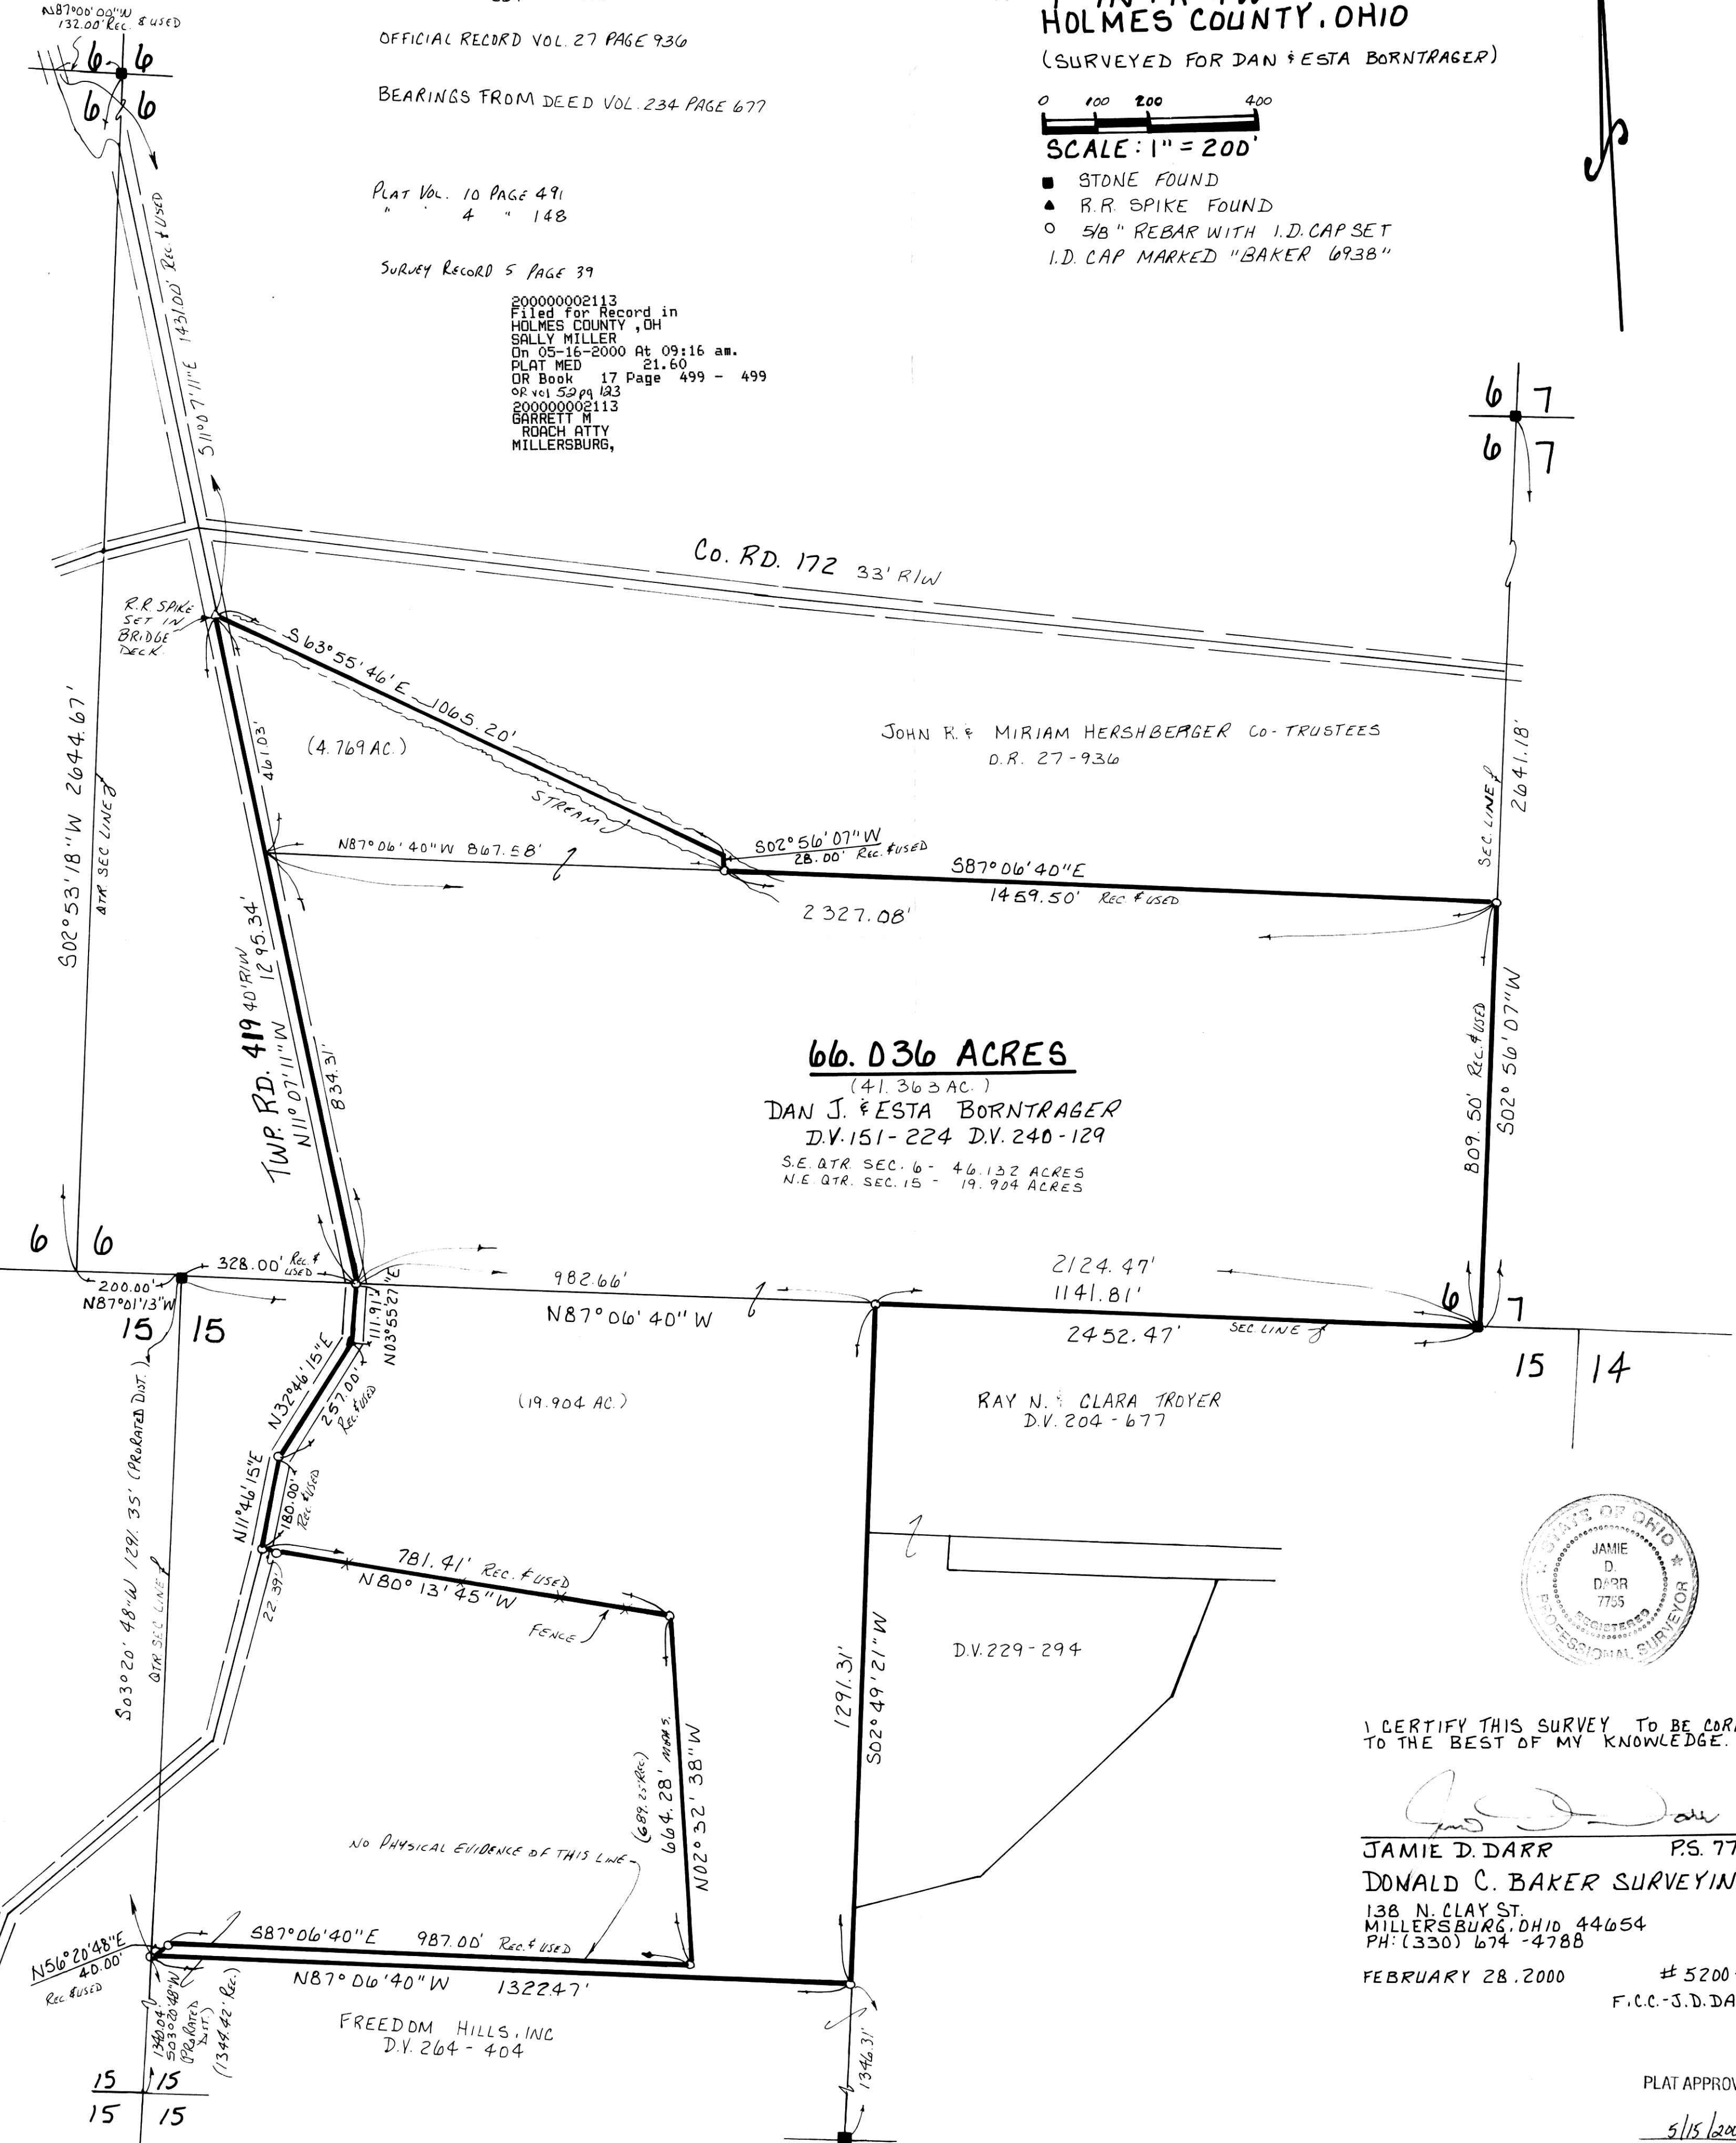

66.036 ACRES

(41.363 AC.)
 DAN J. & ESTA BORNTRAGER
 D.V. 151-224 D.V. 240-129
 S.E. QTR. SEC. 6 - 46.132 ACRES
 N.E. QTR. SEC. 15 - 19.904 ACRES

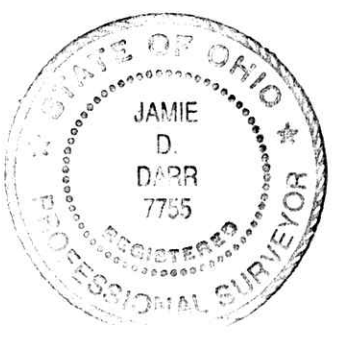

I CERTIFY THIS SURVEY TO BE CORRECT TO THE BEST OF MY KNOWLEDGE.

Jamie D. Darr
 JAMIE D. DARR P.S. 7755
 DONALD C. BAKER SURVEYING
 138 N. CLAY ST.
 MILLERSBURG, OHIO 44654
 PH: (330) 674-4788

FEBRUARY 28, 2000 # 5200-FJM
 F.C.C.-J.D.DARR

PLAT APPROVED

5/15/2000