


SURVEYED FOR FRED BRIDENTHAL

L.VOL 17 PAGE 507

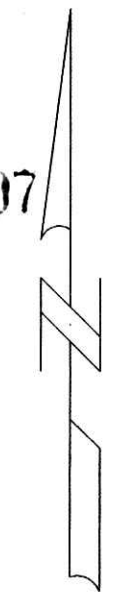

000132 000133  
APPROVED FOR TRANSFER ONLY  
NO SUBDIVISION PLAT REQUIRED  
(O.R.C. 711.001 & 711.131)  
Lots not for building unless  
approved by Board of Health,  
HOLMES CO. PLANNING COMM.  
By AD Date 5/23/00

MATA FARMS, L.L.C.  
O.R. VOL. 25-867

REFERENCES:

- DEED VOL. 219 PAGE 473
- DEED VOL. 213 PAGE 307
- O.R. VOL. 25 PAGE 867
- PLAT VOL. 8 PAGE 363
- PLAT VOL. 14 PAGE 520
- SURVEY RECORD 2 PAGE 222
- SURVEY RECORD 3 PAGE 324

BEARINGS FROM PLAT VOL. 17 PAGE 260.

INDEXED


200000002249  
Filed for Record in  
HOLMES COUNTY, OH  
SALLY MILLER  
On 05-24-2000 At 12:00 pm.  
PLAT MED 21.60  
OR Book 17 Page 507 - 507  
OR vol 52 pgs 596-598

200000002249  
BLAIR  
BOWER ATTY  
MILLERSBURG,

I CERTIFY THIS SURVEY TO BE CORRECT  
TO THE BEST OF MY KNOWLEDGE.


*Jamie D. Darr*  
JAMIE D. DARR PS 7755

MAY 2, 2000

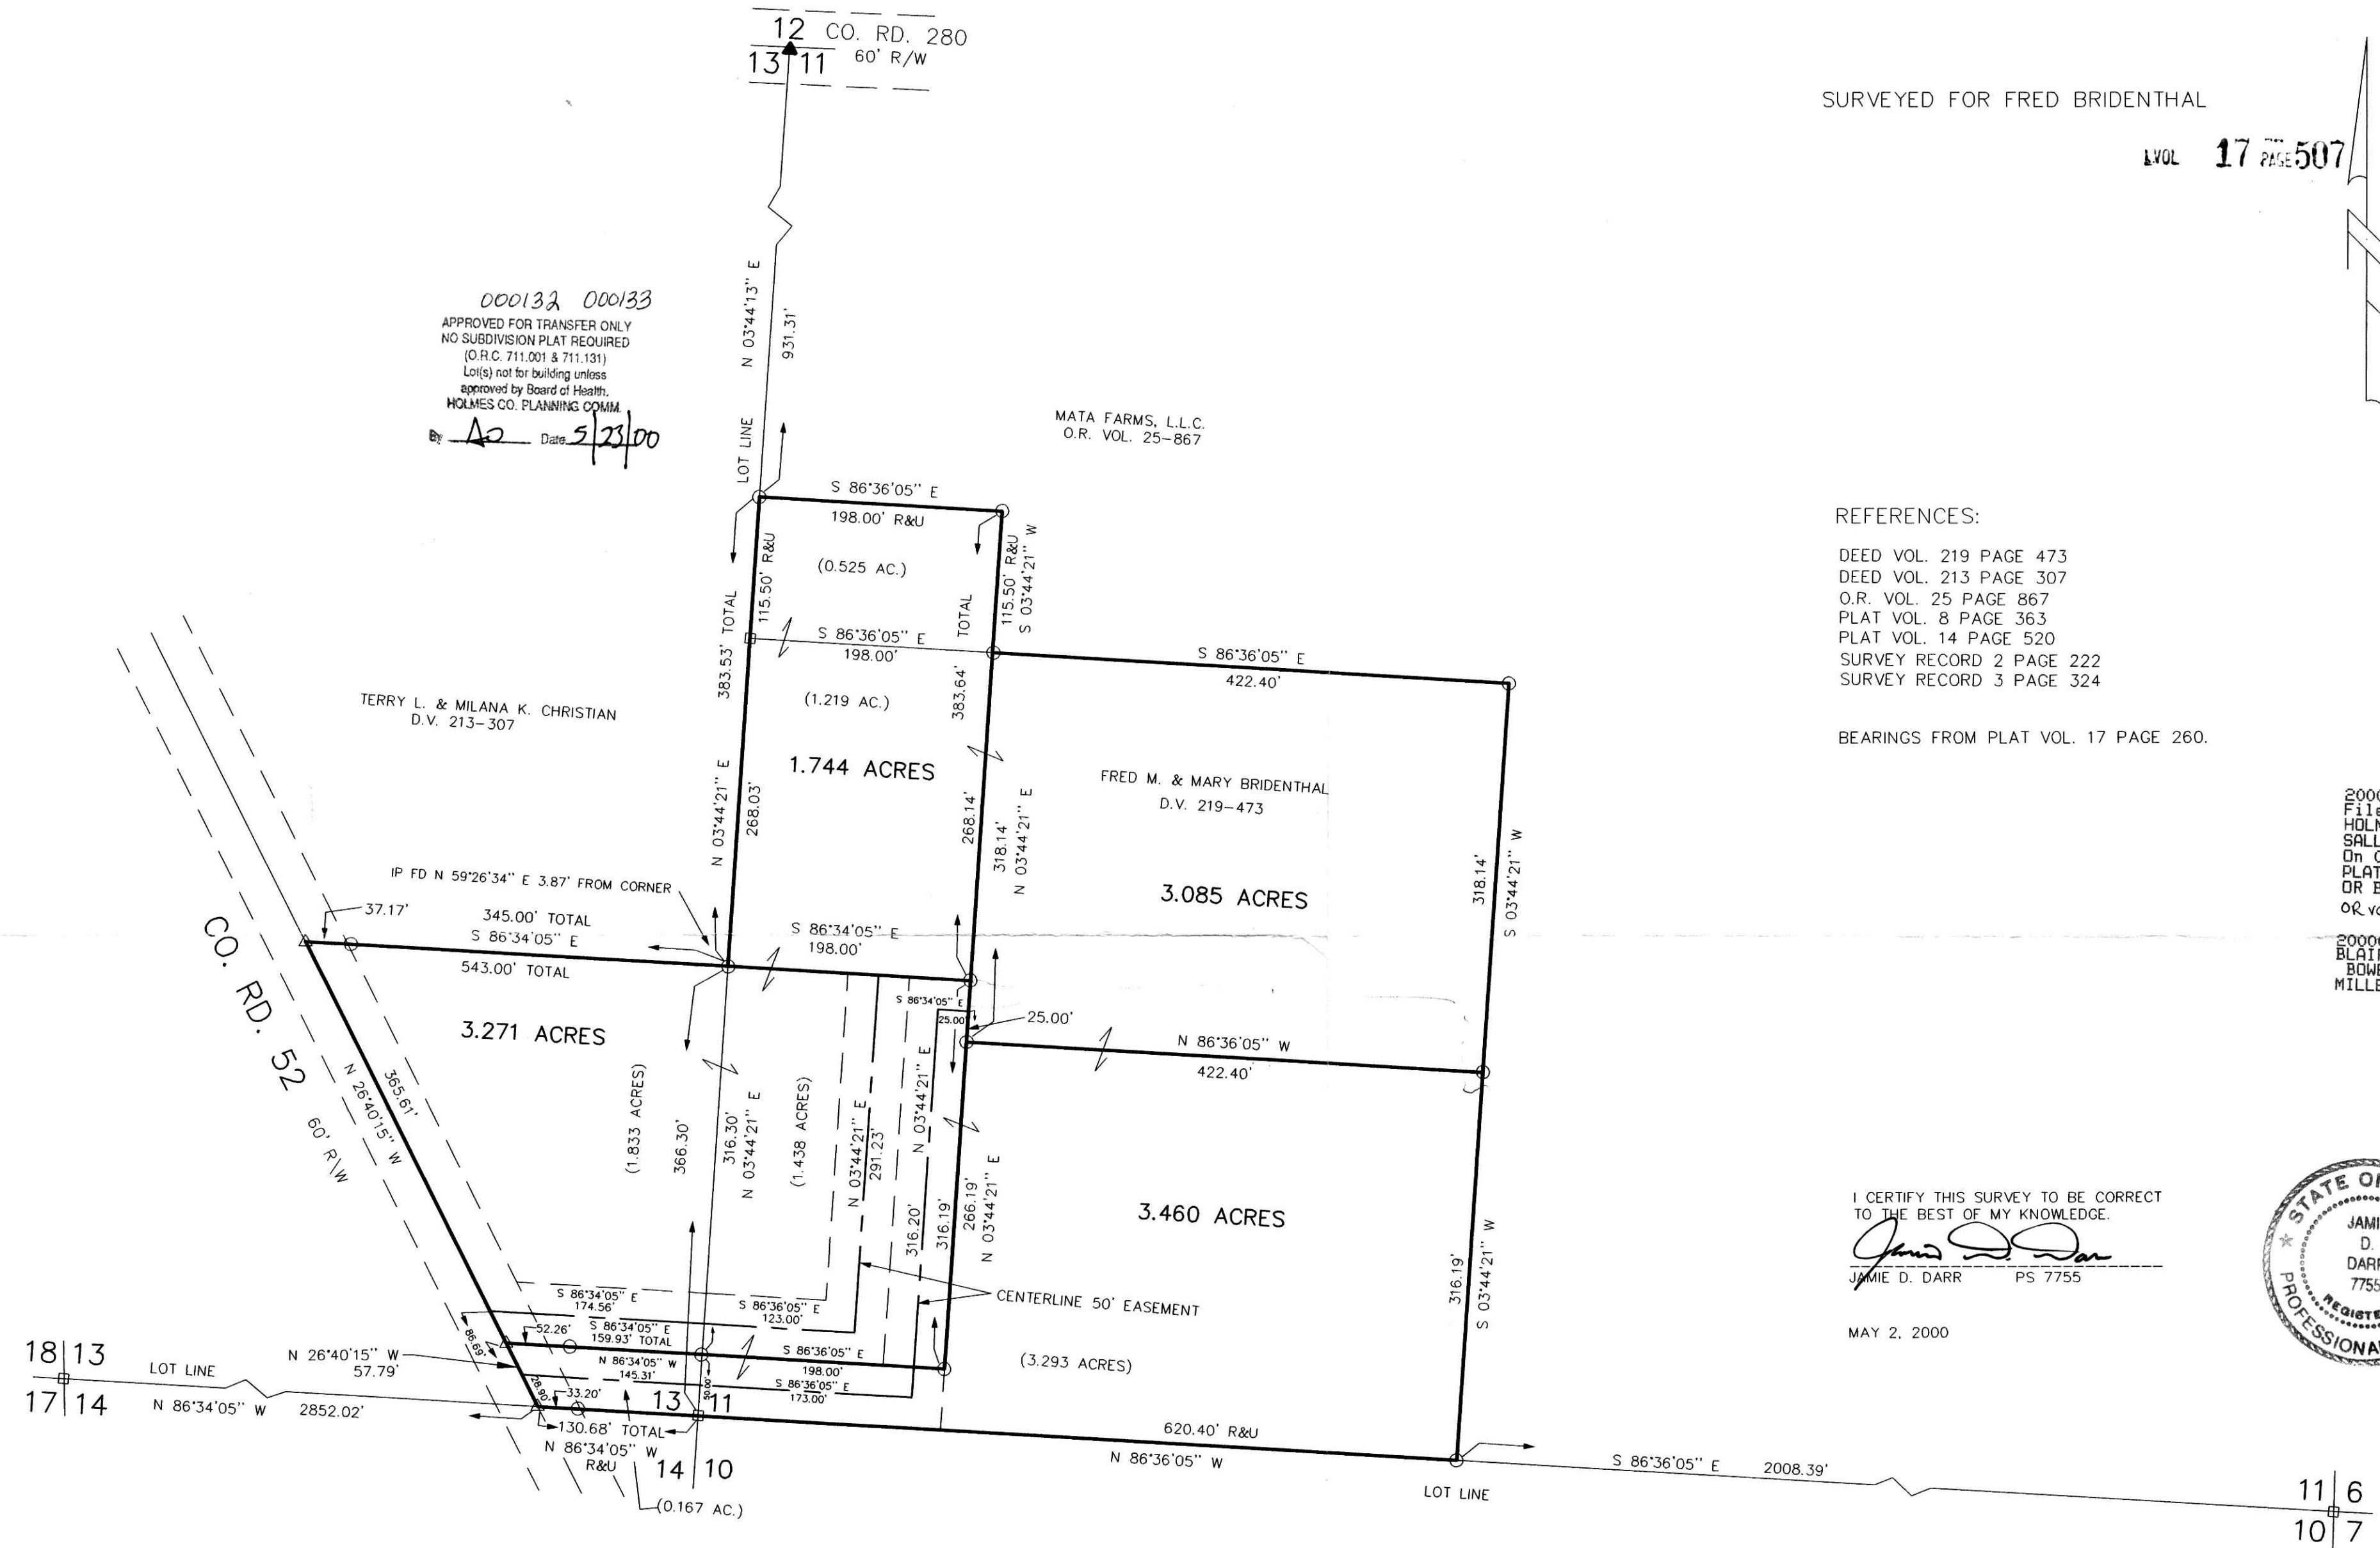

11 | 6  
10 | 7

DONALD C. BAKER SURVEYING  
138 N. CLAY ST.  
MILLERSBURG, OHIO 44654  
PH. 330-674-4788  
FAX 330-674-6027

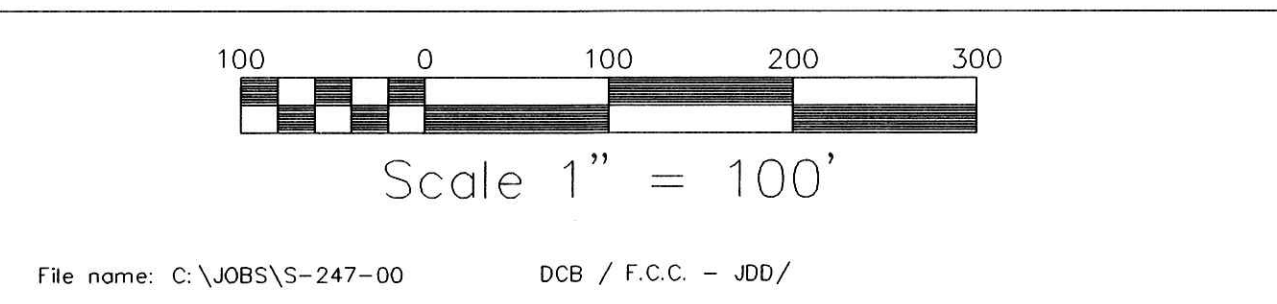

KNOX TOWNSHIP  
1 ST. QTR. LOTS 11 & 13  
T-9 N; R-9 W  
HOLMES COUNTY, OHIO

- IRON PIN FOUND
- 5/8" REBAR WITH I.D. CAP SET  
I.D. CAP MARKED "BAKER 6938"
- STONE FOUND
- △ R.R. SPIKE SET
- ▲ R.R. SPIKE FOUND
- R&U RECORD & USED

PLAT APPROVED

5/24/00