

- STONE FOUND
- ▲ R.R. SNAKE FOUND
- IRON PIN FOUND
- 5/8" REBAR WITH I.D. CAP SET I.D. CAP MARKED "BAKER 6938"

REFERENCES:

DEED VOL.	252	PAGE	270
"	"	272	" 100
"	"	260	" 250
"	"	255	" 927
"	"	265	" 332
"	"	258	" 209

BEARINGS FROM PLAT VOL. 16 PAGE 201



I CERTIFY THIS SURVEY TO BE CORRECT TO THE BEST OF MY KNOWLEDGE.

Donald C. Baker

DONALD C. BAKER P.S. 6938
138 N. CLAY STREET
MILLERSBURG OHIO 44654
PH. (330) 674-4788


JUNE 12, 1998

43698 - M.L. DAVIS

F.C.C. - F.D. BAKER

VILLAGE OF MILLERSBURG

HARDY TOWNSHIP
1ST. QTR. LOT 41
T- 9N1R-7W
HOLMES COUNTY, OHIO
(SURVEYED FOR: BUD EPPLEY)

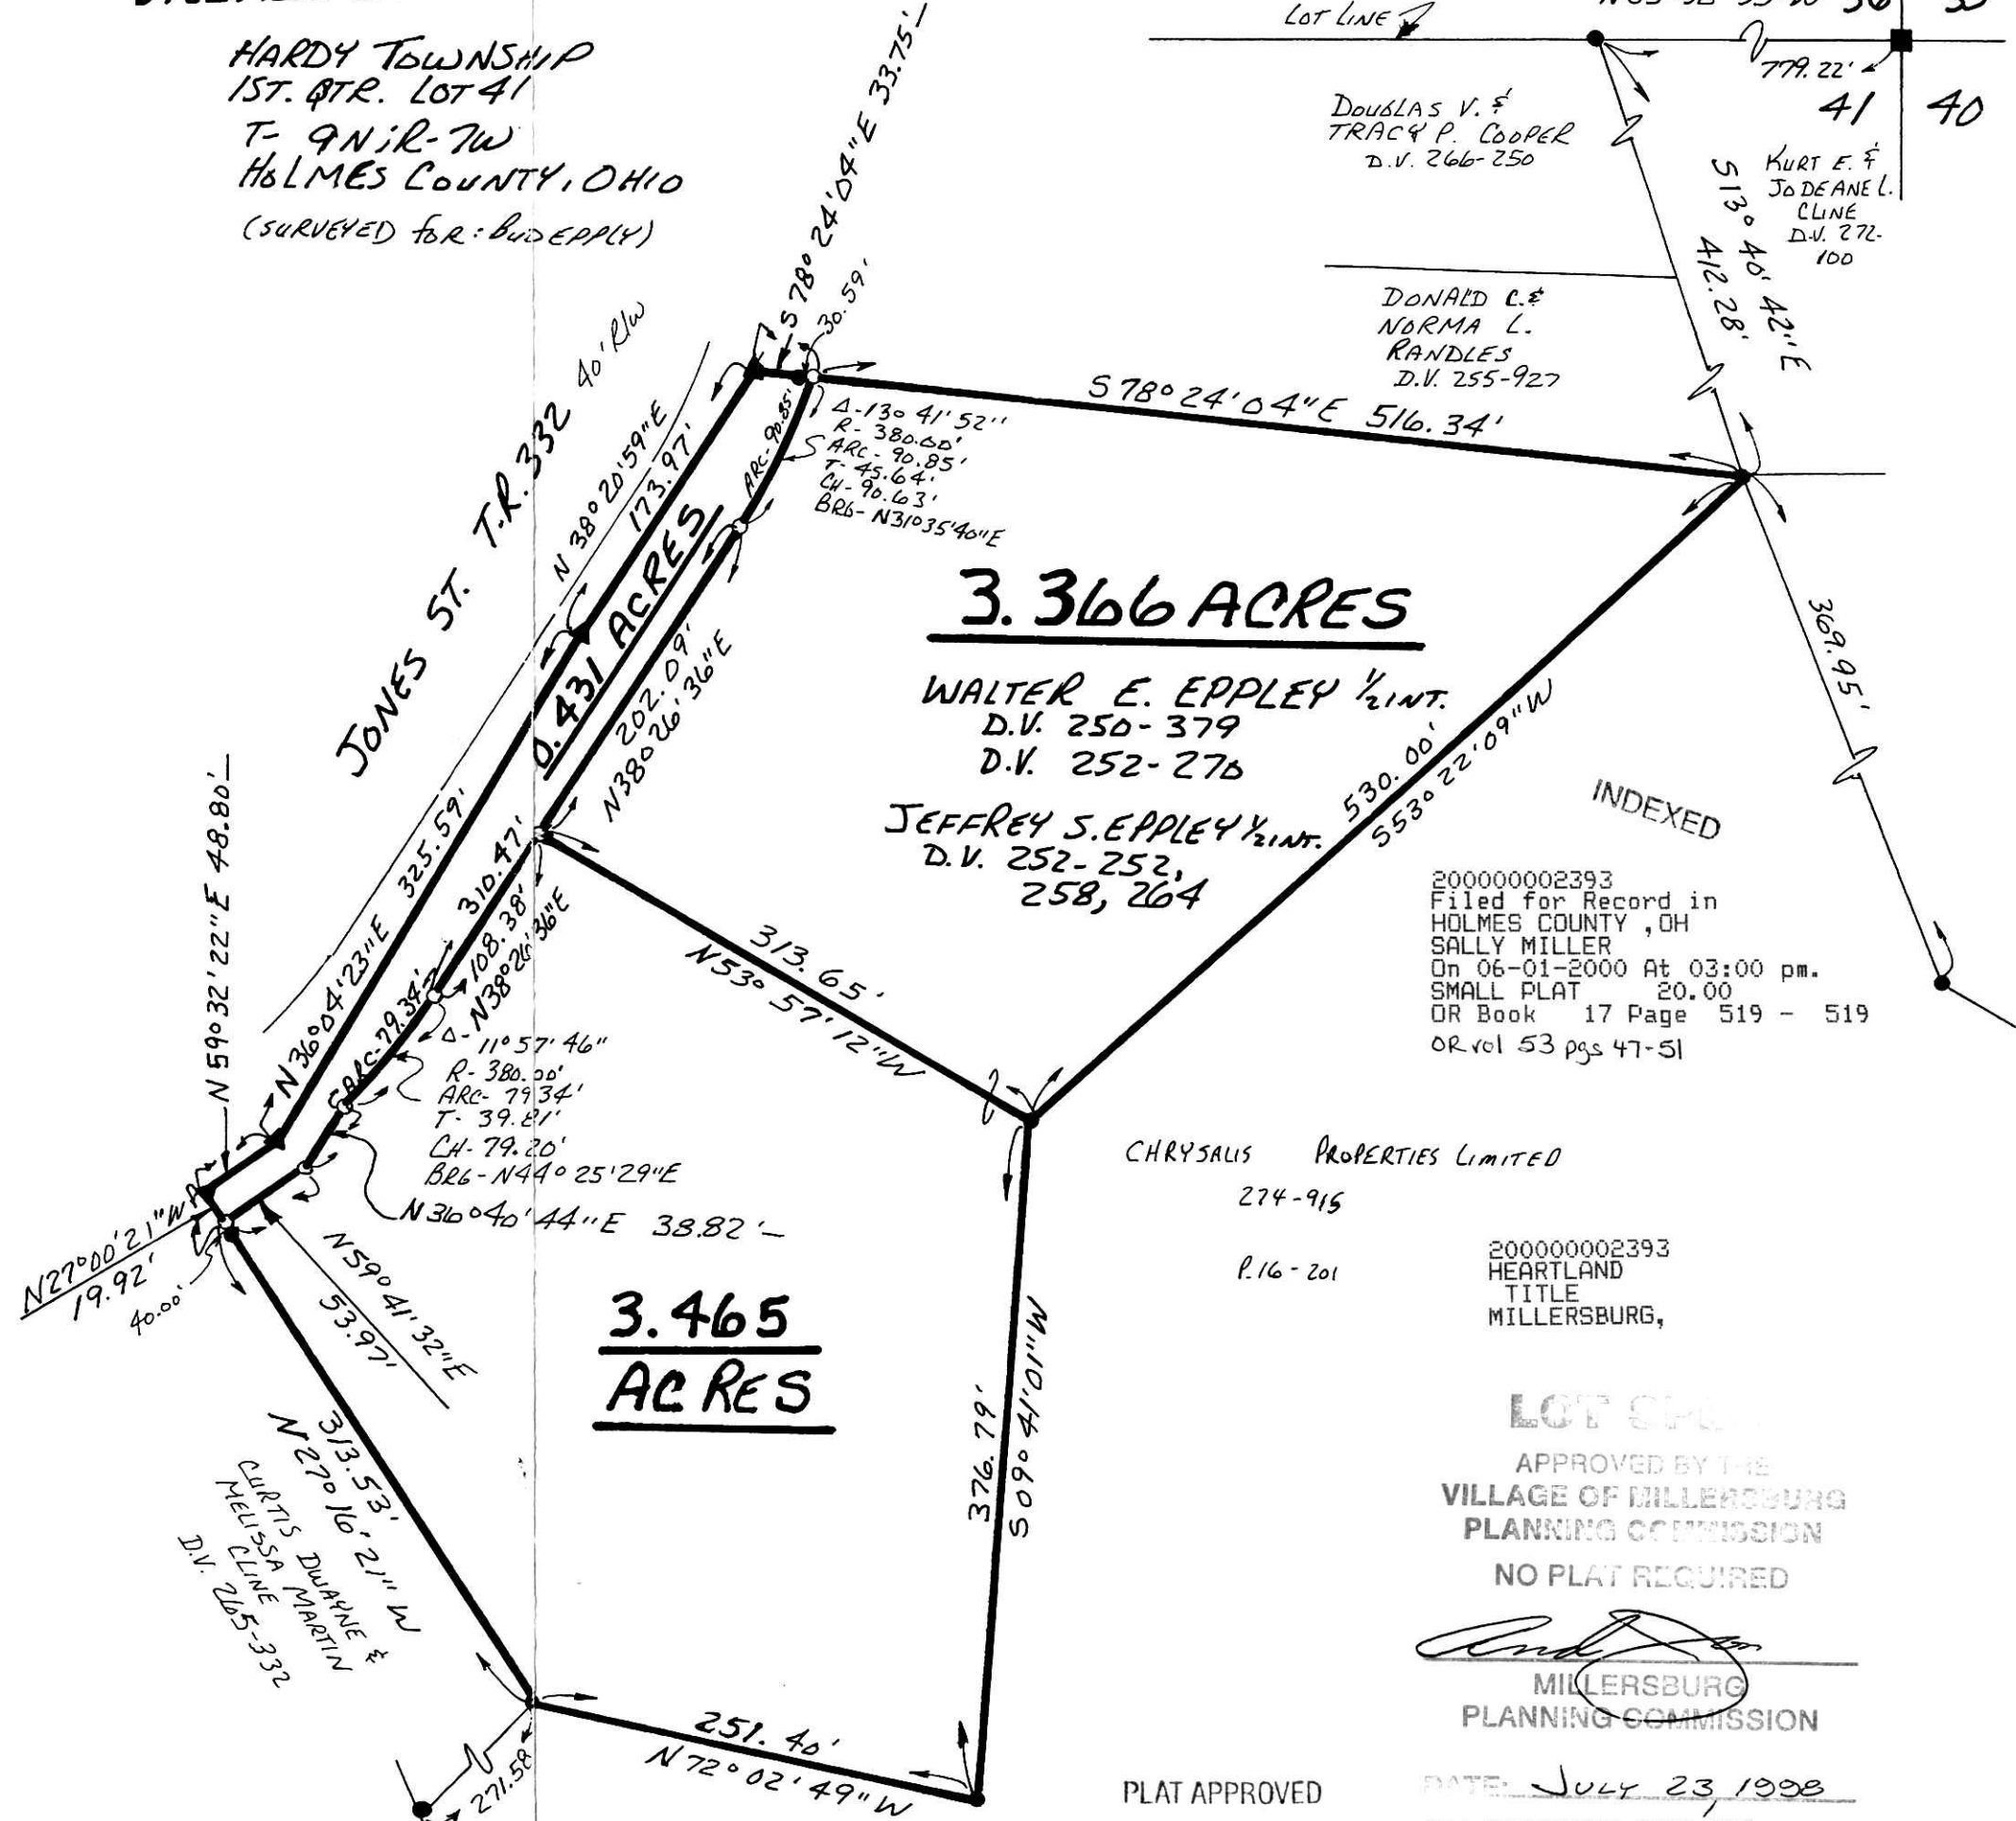

200000002393
Filed for Record in
HOLMES COUNTY, OH
SALLY MILLER
On 06-01-2000 At 03:00 pm.
SMALL PLAT 20.00
OR Book 17 Page 519 - 519
OR vol 53 pgs 47-51

CHRYSALIS PROPERTIES LIMITED
274-915

P.16-201
200000002393
HEARTLAND
TITLE
MILLERSBURG,

LOT SPL
APPROVED BY THE
VILLAGE OF MILLERSBURG
PLANNING COMMISSION
NO PLAT REQUIRED

And...
MILLERSBURG
PLANNING COMMISSION

PLAT APPROVED

DATE: JULY 23, 1998

SEE ORDINANCE 2000-106
DATED 5/22/2000

5/31/00 83