

KILLBUCK TOWNSHIP
S.W. QTR. SECTION 5
T-8N; R-7W
HOLMES COUNTY, OHIO

0 100 200 400
SCALE: 1" = 200'

- IRON PIN FOUND
- 5/8" REBAR WITH I.D. CAP SET
- I.D. CAP MARKED "BAKER 6938"

SURVEYED FOR BRAD SHEELY

200000002538
 Filed for Record in
 HOLMES COUNTY, OH
 SALLY MILLER
 On 06-12-2000 At 03:07 pm.
 SMALL PLAT 20.00
 OR Book 17 Page 529 - 529
 ORV 53 Pages 603, 605, & 607

INDEXED



200000002538
 CRITCHFIELD CRITCHFIELD
 138 E JACKSON ST
 MILLERSBURG, OH 44654


I CERTIFY THIS SURVEY TO BE CORRECT
 TO THE BEST OF MY KNOWLEDGE.

Donald C. Baker
DONALD C. BAKER P.S. 6938
 138 N. CLAY ST.
 MILLERSBURG, OH 44654
 PH: (330) 674-4788
 OCTOBER 8, 1998

#58698 - FSM
 F.C.C. - F.D. BAKER

PLAT APPROVED

6/9/00

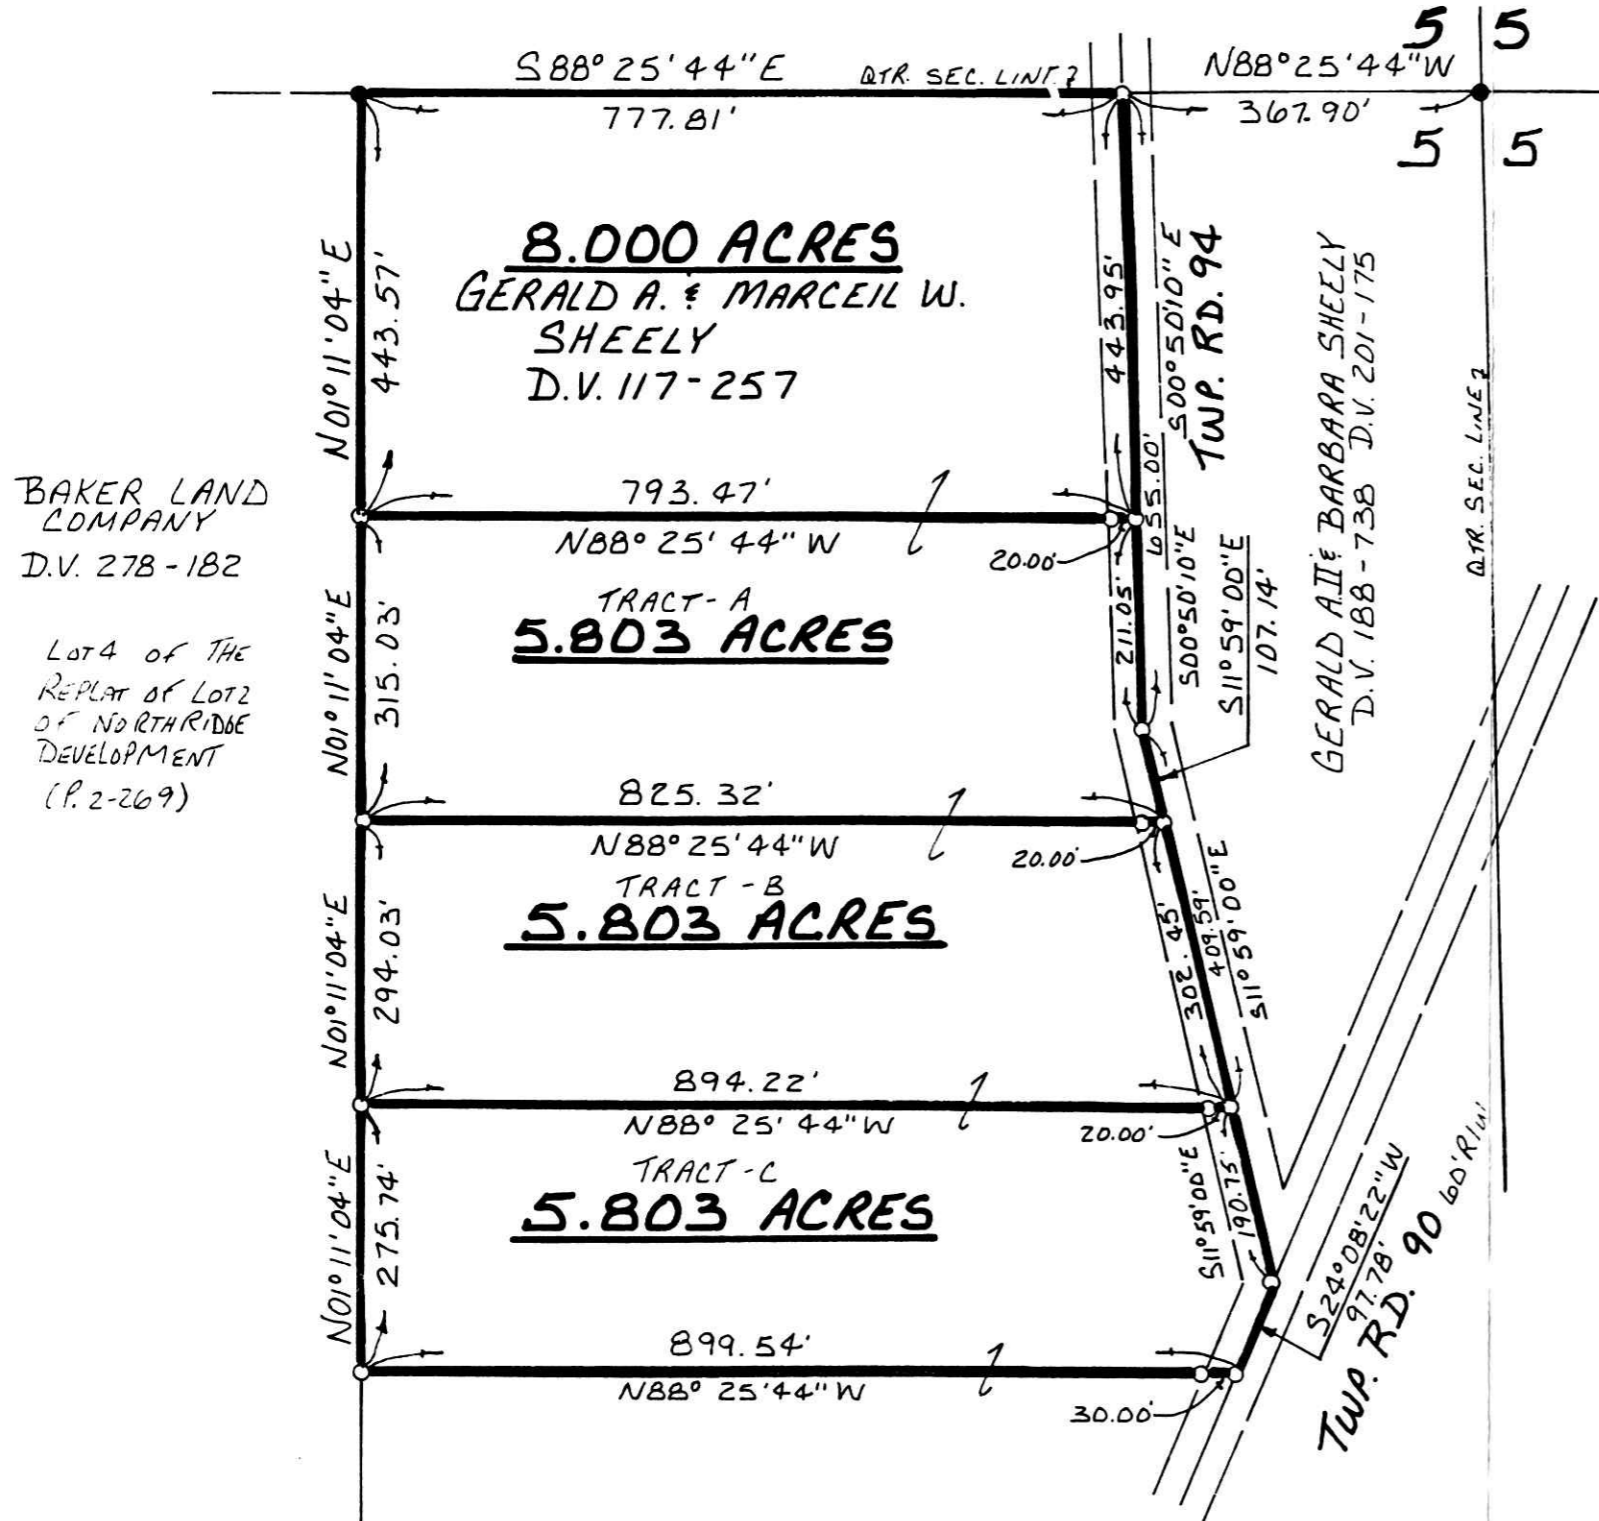

REFERENCES:

DEED VOL. 171 PAGE 86			
" " 256 " 162			
" " 117 " 257			
" " 188 " 738			
" " 278 " 182			