


BERLIN TOWNSHIP
S.E. QTR. SECTION 7
T-9 N; R-5 W
HOLMES COUNTY, OHIO

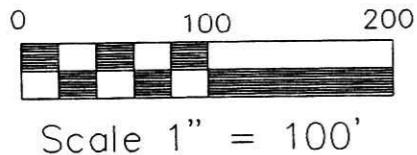

060176
APPROVED FOR TRANSFER ONLY
NO SUBDIVISION PLAT REQUIRED
(O.R.C. 711.001 & 711.131)
Lot(s) not for building unless
approved by Board of Health
HOLMES CO. PLANNING COMM
By AO Date 6/27/00


REFERENCES:

DEED VOL. 237 PAGE 201
DEED VOL. 237 PAGE 770
O.R. VOL. 18 PAGE 771
PLAT VOL. 10 PAGE 862

BEARINGS FROM PLAT VOL. 16 PAGE 892

- IRON PIN FOUND
- 5/8" REBAR WITH I.D. CAP SET
I.D. CAP MARKED "BAKER 6938"

SURVEYED FOR AMANDA MILLER

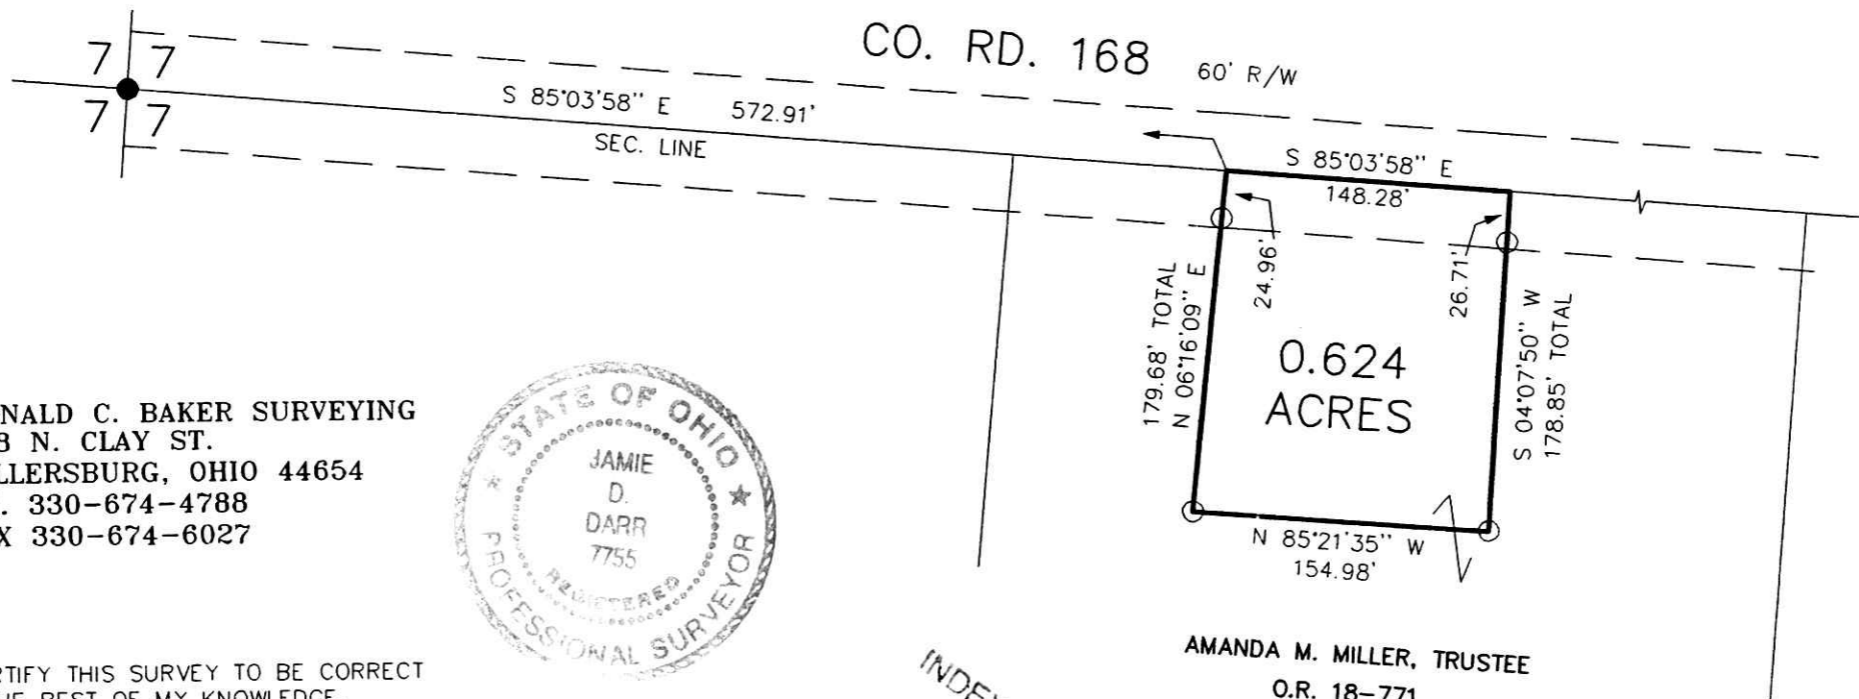

DONALD C. BAKER SURVEYING
138 N. CLAY ST.
MILLERSBURG, OHIO 44654
PH. 330-674-4788
FAX 330-674-6027



I CERTIFY THIS SURVEY TO BE CORRECT
TO THE BEST OF MY KNOWLEDGE.

J. D. Darr
JAMIE D. DARR P.S. 7755

MAY 17, 2000

File name: C:\JOBS\S-286-00\KES\

F.C.C. - JDD

200000002798
Filed for Record in
HOLMES COUNTY, OH
SALLY MILLER
On 06-28-2000 At 10:16 am.
SMALL PLAT 20.00
OR Book 17 Page 542 - 542
OR vol 54 pg 490

INDEXED

AMANDA M. MILLER, TRUSTEE
O.R. 18-771

200000002798
THOMAS D
GINDLESBERGER ATTY
MILLERSBURG,

PLAT APPROVED

6/28/00