


LVOL 17 PAGE 545

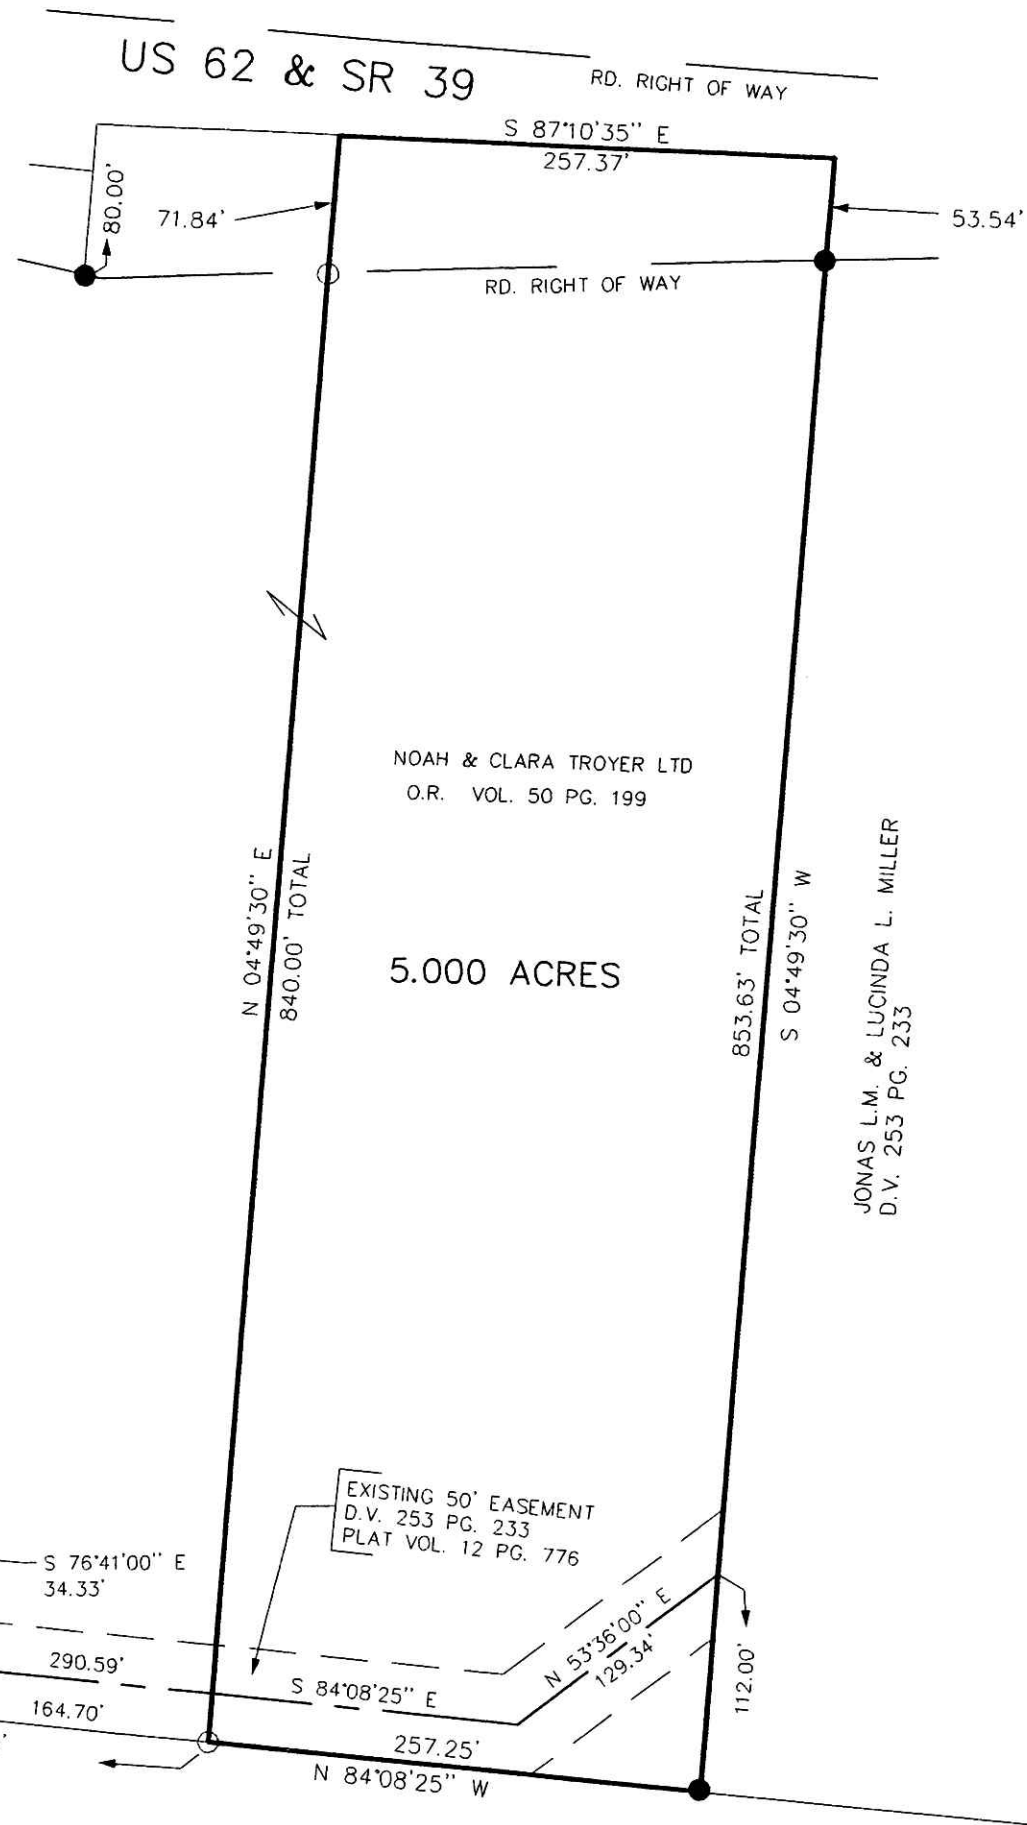


REFERENCES:

DEED VOL. 261 PAGE 1027
 DEED VOL. 279 PAGE 632
 O.R. VOL. 50 PAGE 199
 PLAT VOL. 14 PAGE 476
 PLAT VOL. 14 PAGE 612
 PLAT VOL. 12 PAGE 776
 BEARINGS FROM PLAT VOL. 14 PAGE 612.


200000002857
 Filed for Record in
 HOLMES COUNTY, OH
 SALLY MILLER
 On 06-30-2000 At 02:34 pm.
 SMALL PLAT 20.00
 DR Book 17 Page 545 - 545
 cR vol 54 pg 677

SURVEYED FOR JONAS L.M. MILLER

200000002857
 PAUL MILLER LAW OFFICE
 MILLERSBURG, OH 44654

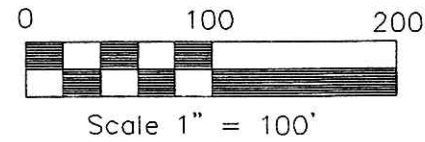

- IRON PIN FOUND
- 5/8" REBAR WITH I.D. CAP SET
I.D. CAP MARKED "BAKER 6938"

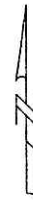

I CERTIFY THIS SURVEY TO BE CORRECT TO THE BEST OF MY KNOWLEDGE.


Donald C. Baker
 DONALD C. BAKER PS 6938

PLAT APPROVED

6/21/2000-B

APRIL 21, 2000

File name: C:\JOBS\S-257-00
 DCB / F.C.C. - FDB/

 <p>DONALD C. BAKER SURVEYING 138 N. CLAY ST. MILLERSBURG, OHIO 44654 PH. 330-674-4788 FAX 330-674-6027</p>	<p>BERLIN TOWNSHIP 4 TH. QTR. LOT 4 T-9 N; R-6 W HOLMES COUNTY, OHIO</p>
---	---