


BERLIN TOWNSHIP  
S.E. QTR. SECTION 5  
T-9 N; R-5 W  
HOLMES COUNTY, OHIO

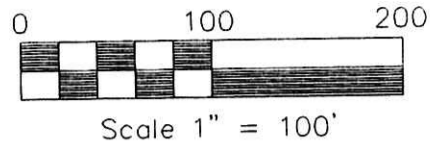

- IRON PIN FOUND
- 5/8" REBAR WITH I.D. CAP SET  
I.D. CAP MARKED "BAKER 6938"
- △ R.R. SPIKE SET
- ▲ R.R. SPIKE FOUND

REFERENCES:

DEED VOL. 222 PAGE 582  
 DEED VOL. 268 PAGE 549  
 DEED VOL. 226 PAGE 376  
 DEED VOL. 241 PAGE 948  
 DEED VOL. 281 PAGE 827  
 O.R.V. 39 PAGE 753




SURVEYED FOR RAYMOND MILLER

EDNA (TROYER) & ADEN A. YODER  
 D.V. 153-551  
 D.V. 153-555  
 D.V. 153-557

BEARINGS FROM PLAT VOL. 7 PAGE 560

LEVI J. & EFFIE TROYER  
 D.V. 162-364  
 D.V. 219-176

30' LANE P.V. 4 P. 31

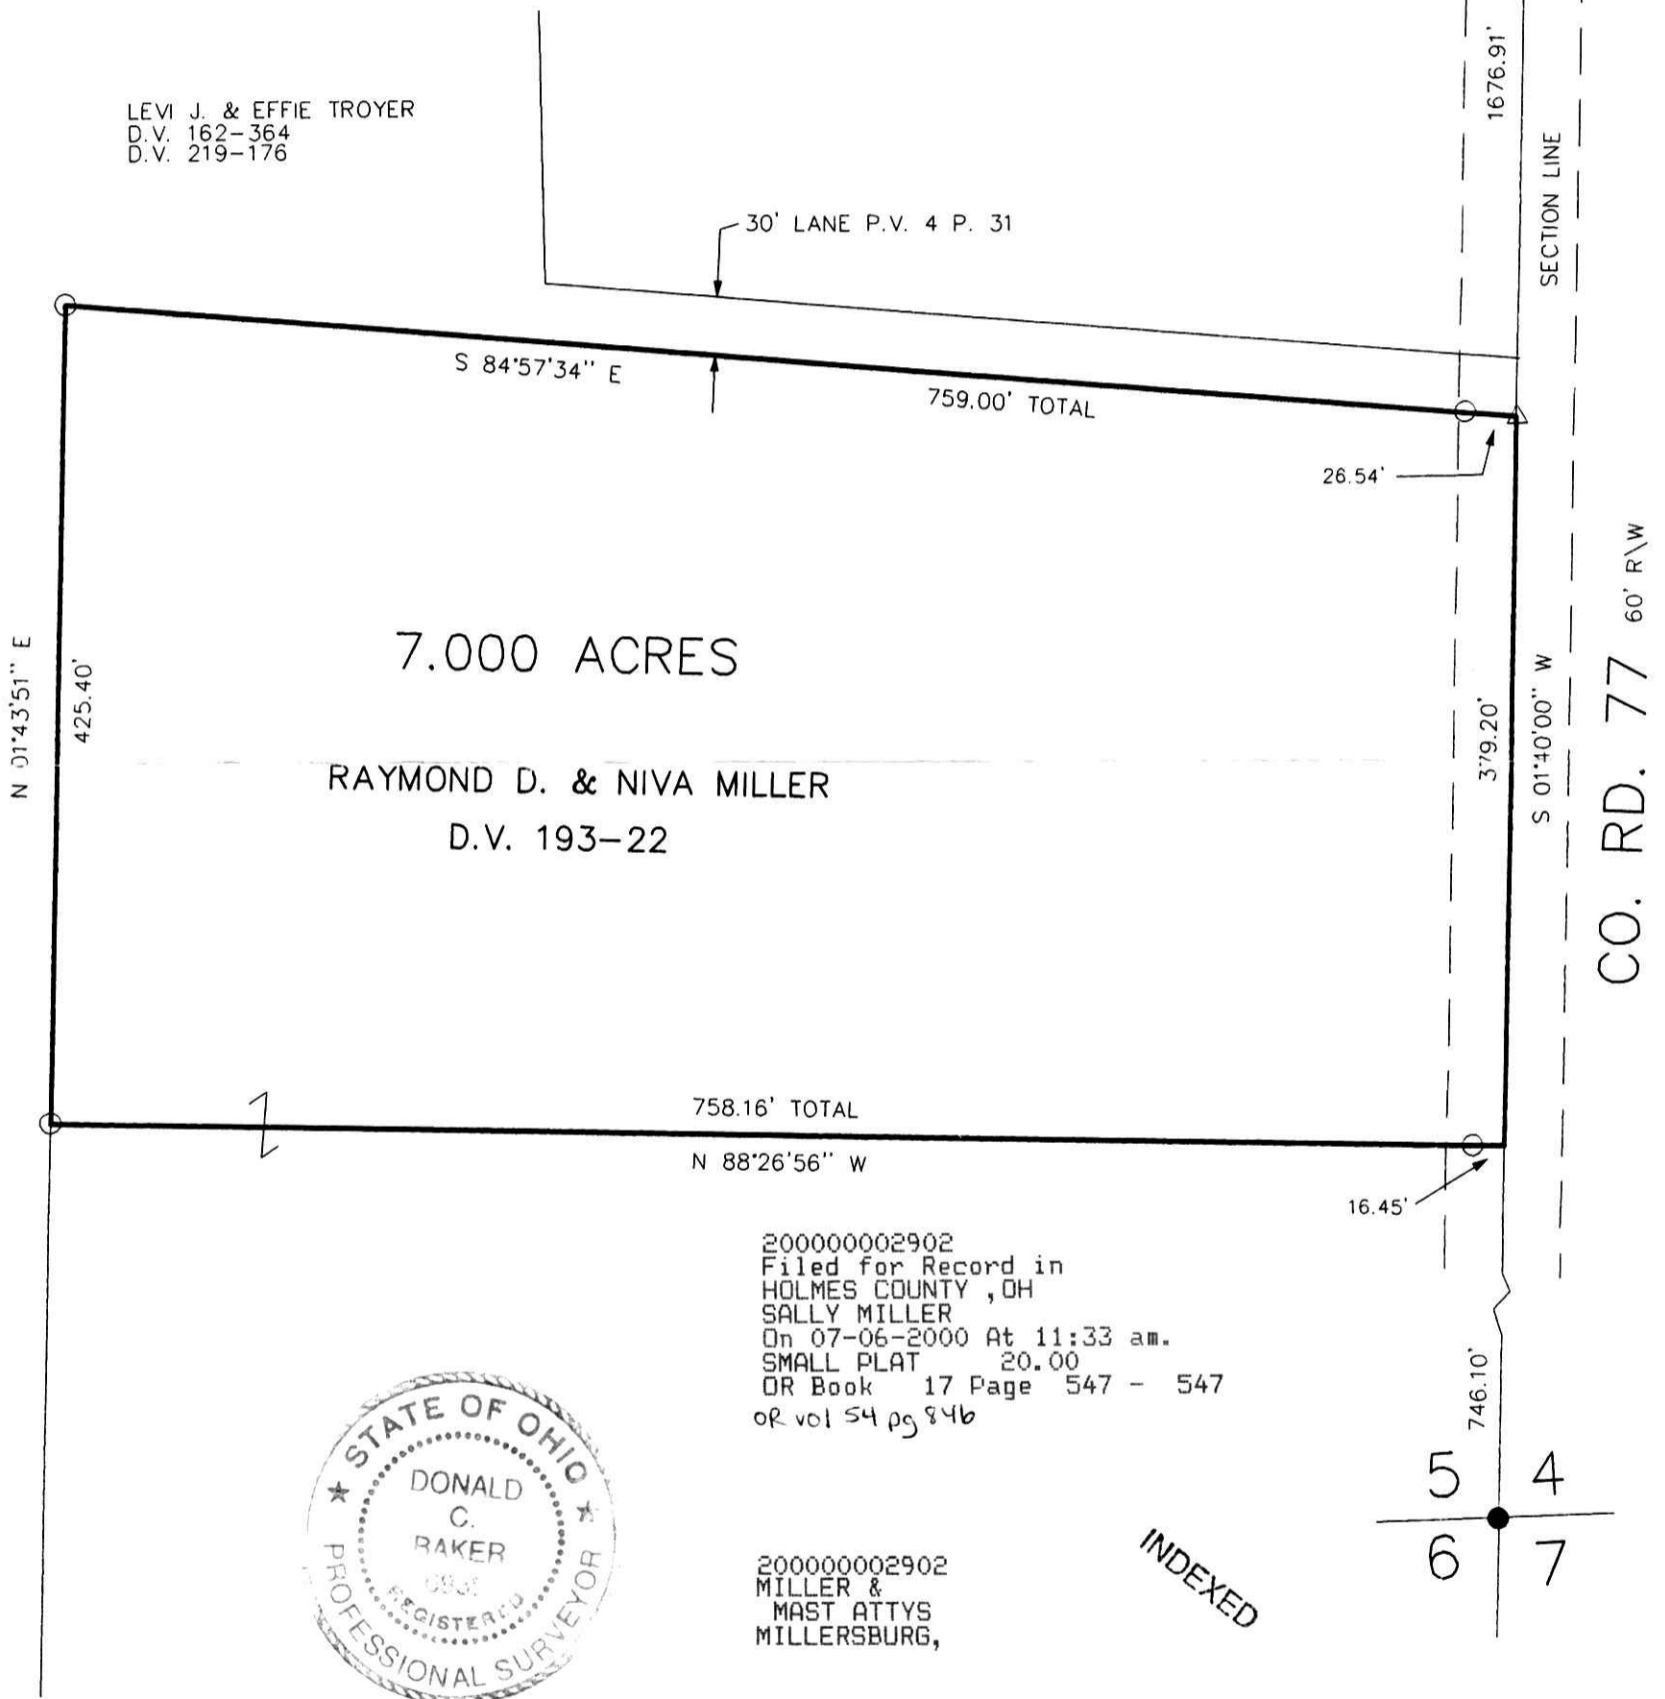

200000002902  
 Filed for Record in  
 HOLMES COUNTY, OH  
 SALLY MILLER  
 On 07-06-2000 At 11:33 am.  
 SMALL PLAT 20.00  
 OR Book 17 Page 547 - 547  
 or vol 54 pg 84b

200000002902  
 MILLER &  
 MAST ATTYS  
 MILLERSBURG,

INDEXED

I CERTIFY THIS SURVEY TO BE CORRECT TO THE BEST OF MY KNOWLEDGE.

*Donald C. Baker*  
 DONALD C. BAKER PS 6938

JUNE 6, 2000

File name: C:\JOBS\S-261-00  
 F.C.C. - FDB



DONALD C. BAKER SURVEYING  
 138 N. CLAY ST.  
 MILLERSBURG, OHIO 44654  
 PH. 330-674-4788  
 FAX 330-674-6027

2. K. APPROVE

July 5, 2000