


MECHANIC TOWNSHIP
 S.E. QTR. SECTION 9
 T-8N. R-6W
 HOLMES COUNTY, OHIO
 (SURVEYED FOR: WAYNE RABER)

0 100 200 400

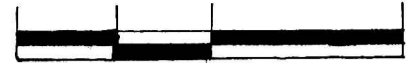

SCALE: 1" = 200'


- STONE FOUND
- ▲ R.R. SPIKE FOUND
- IRON PIN FOUND
- △ R.R. SPIKE SET
- 5/8" REBAR WITH I.D. CAP SET
- I.D. CAP MARKED "BAKER 6938"

REFERENCES:

DEED VOL. 200 PAGE 181
 " " 280 " 392 & 397
 " " 176 " 463
 " " 259 " 157
 " " 279 " 757

O.R. VOL. 48 PAGE 191
 " " " 49 " 389

BEARINGS FROM DEED VOL. 259
 PAGE 157

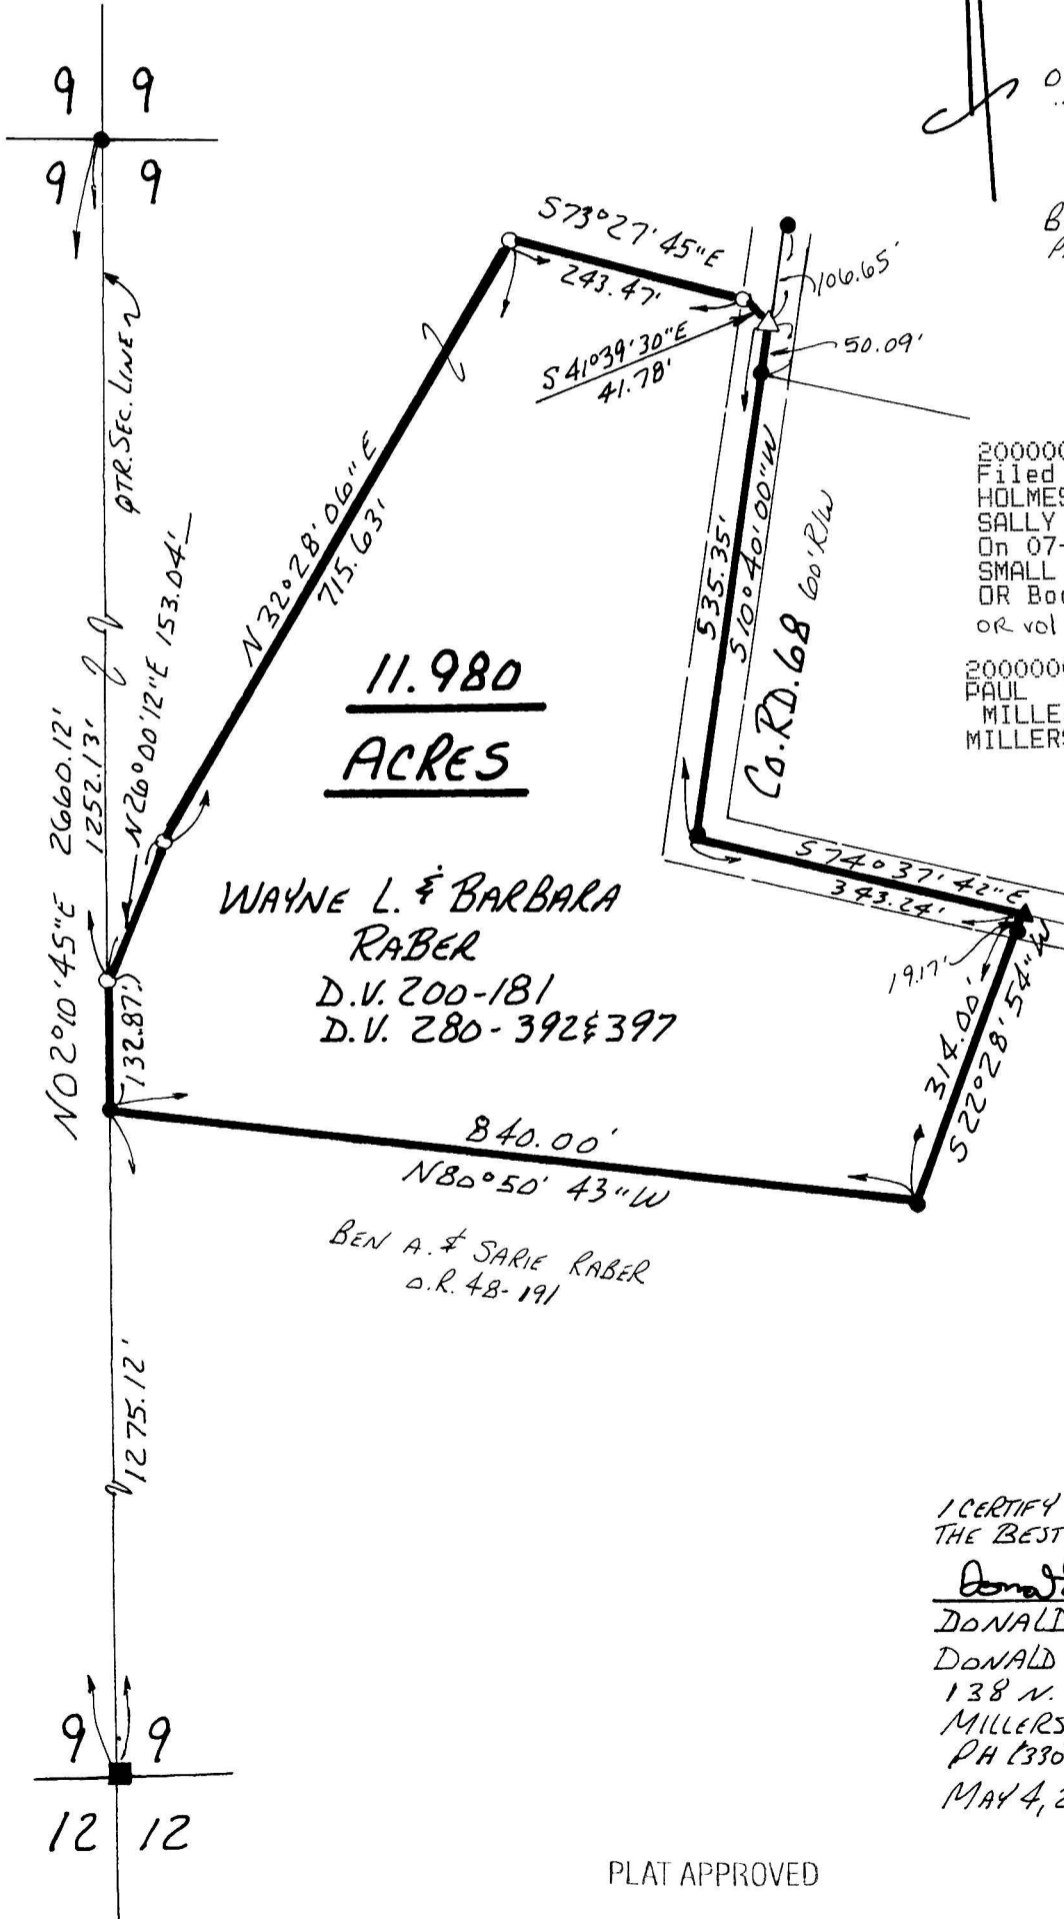

INDEXED

200000002942
 Filed for Record in
 HOLMES COUNTY, OH
 SALLY MILLER
 On 07-10-2000 At 11:54 am.
 SMALL PLAT 20.00
 OR Book 17 Page 550 - 550
 or vol 54 pg 976
 200000002942
 PAUL
 MILLER LAW
 MILLERSBURG,



I CERTIFY THIS SURVEY TO BE CORRECT TO
 THE BEST OF MY KNOWLEDGE.

Donald C. Baker
 DONALD C. BAKER P.S. 6938
 DONALD C. BAKER SURVEYING
 138 N. CLAY ST.
 MILLERSBURG, OHIO 44654
 PH (330) 674-4788
 MAY 4, 2000

PLAT APPROVED

#23900-M.L. DAVIS
 F.C.C. - F.D. BAKER

6/22/2000