


MONROE TOWNSHIP
 1ST QTR. PART OF LOTS 6, 7 AND 9
 T-9N; R-8W
 HOLMES COUNTY, OHIO

17 PAGE 560

SURVEYED FOR WOLGAMOT ETAL.

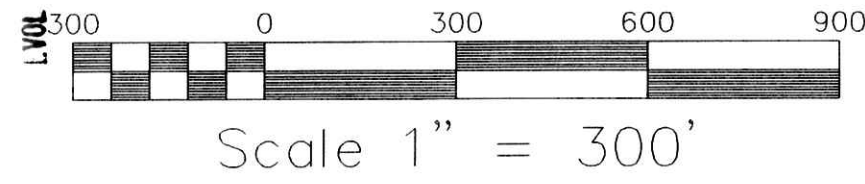


- LEGEND:**
- IRON PIN FOUND
 - 5/8" REBAR WITH I.D. CAP SET
I.D. CAP MARKED "BAKER 6938"
 - ▲ R.R. SPIKE FOUND
 - △ R.R. SPIKE SET
 - STONE MONUMENT FOUND



DONALD C. BAKER SURVEYING
 138 N. CLAY ST.
 MILLERSBURG, OHIO 44654
 PH. 330-674-4788
 FAX 330-674-6027

- REFERENCES:**
- PLAT VOL. 5 PAGE 62
 - PLAT VOL. 10 PAGE 598
 - PLAT VOL. 10 PAGE 582
 - PLAT VOL. 7 PAGE 247
 - PLAT VOL. 4 PAGE 33
 - DEED VOL. 232 PAGE 174
 - DEED VOL. 231 PAGE 804
 - DEED VOL. 253 PAGE 837
 - DEED VOL. 241 PAGE 151
 - DEED VOL. 277 PAGE 218
 - DEED VOL. 248 PAGE 553

BEARINGS FROM PLAT VOL. 2 PAGE 122

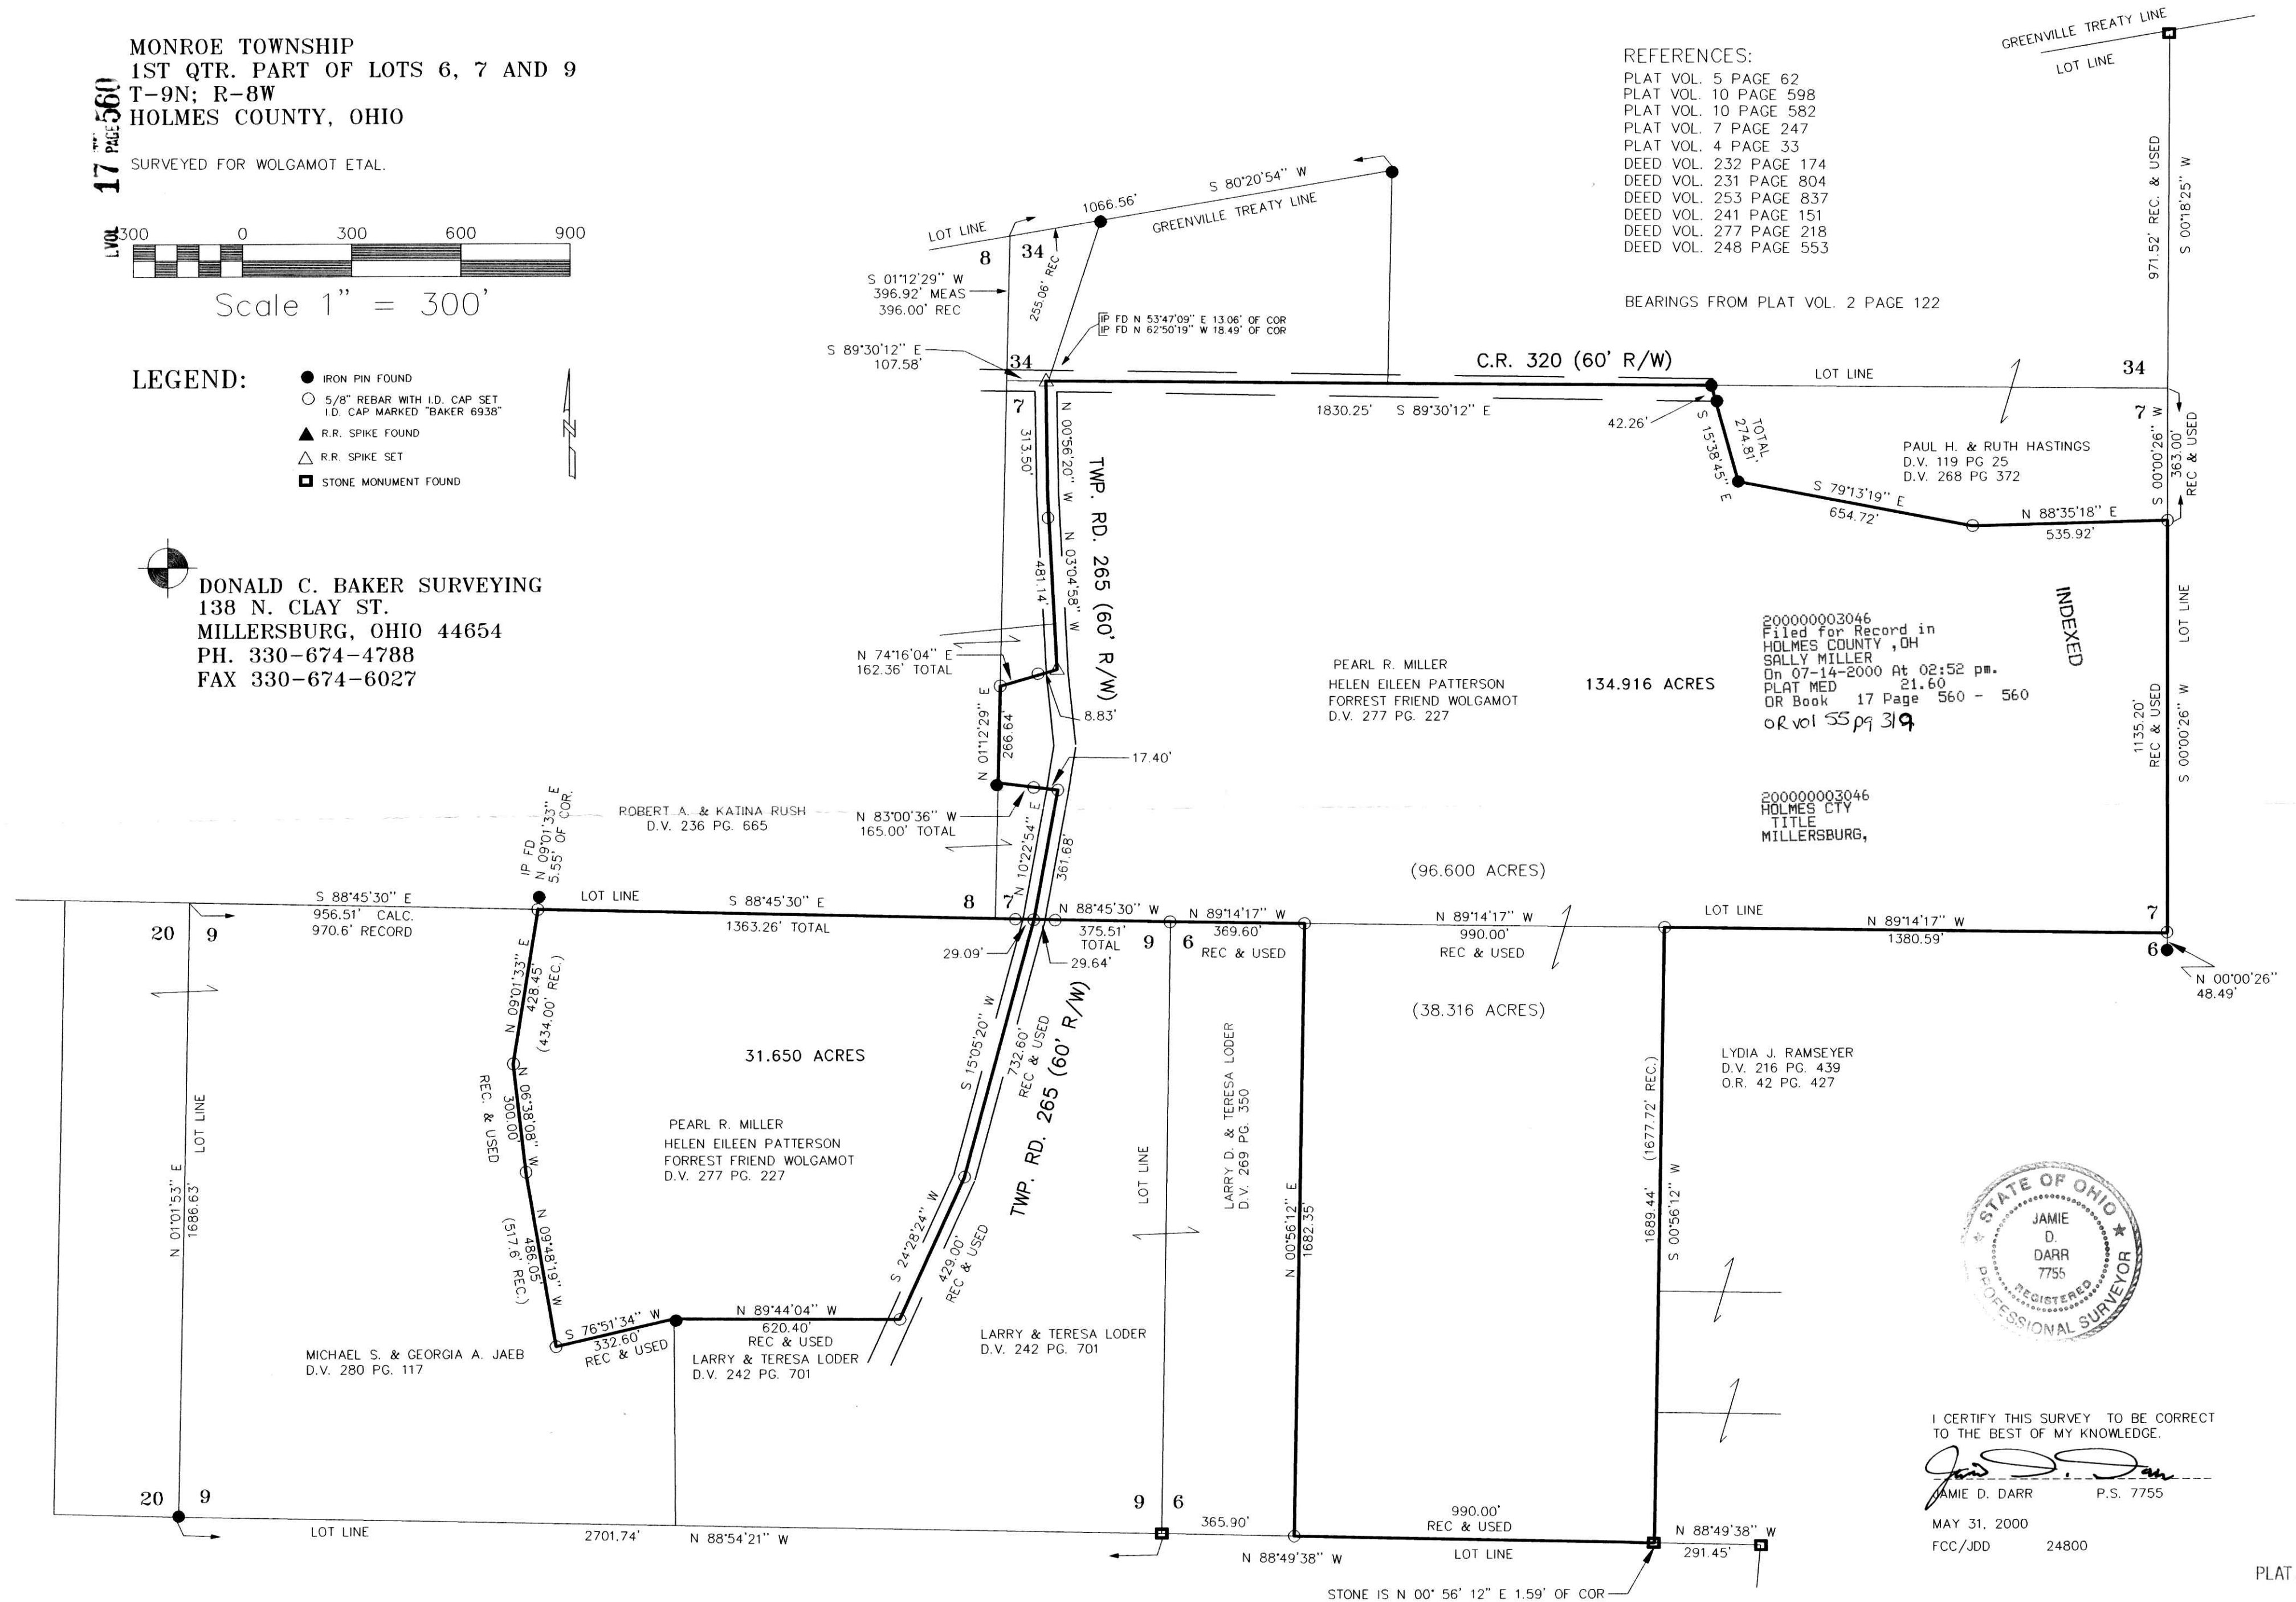

200000003046
 Filed for Record in
 HOLMES COUNTY, OH
 SALLY MILLER
 On 07-14-2000 At 02:52 pm.
 PLAT MED 21.60
 OR Book 17 Page 560 - 560
 or vol 55 pg 319

200000003046
 HOLMES CTY
 TITLE
 MILLERSBURG,



I CERTIFY THIS SURVEY TO BE CORRECT TO THE BEST OF MY KNOWLEDGE.

Jamie D. Darr
 JAMIE D. DARR P.S. 7755

MAY 31, 2000
 FCC/JDD 24800

PLAT APPROVED
 7/13/2000