


HARDY TOWNSHIP
2ND. QTR. LOT 39
T-9N; R-7W
HOLMES COUNTY, OHIO
 (SURVEYED FOR: JONATHAN TROYER)

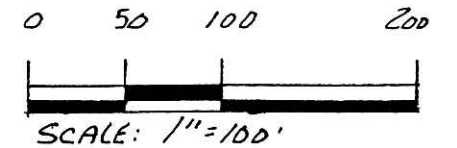

- IRON PIN FOUND
- △ R.R. SPIKE SET
- 5/8" RE BAR WITH I.D. CAP SET
- I.D. CAP MARKED "BAKER 6938"


REFERENCES:
 DEED VOL. 253 PAGE 756
 " " 163 " 59
 " " 260 " 141

 SURVEY RECORD 4 PAGE 324
 O.R. VOL. 11 PAGE 680
 PLAT VOL. 16 PAGE 770
 " " 12 " 658

 BEARINGS FROM PLAT VOL. 12 PAGE 658

200000003115
 Filed for Record in
 HOLMES COUNTY, OH
 SALLY MILLER
 On 07-18-2000 At 03:04 pm.
 SMALL PLAT 20.00
 OR Book 17 Page 567 - 567
 CR VOL 55 pg 536

INDEXED

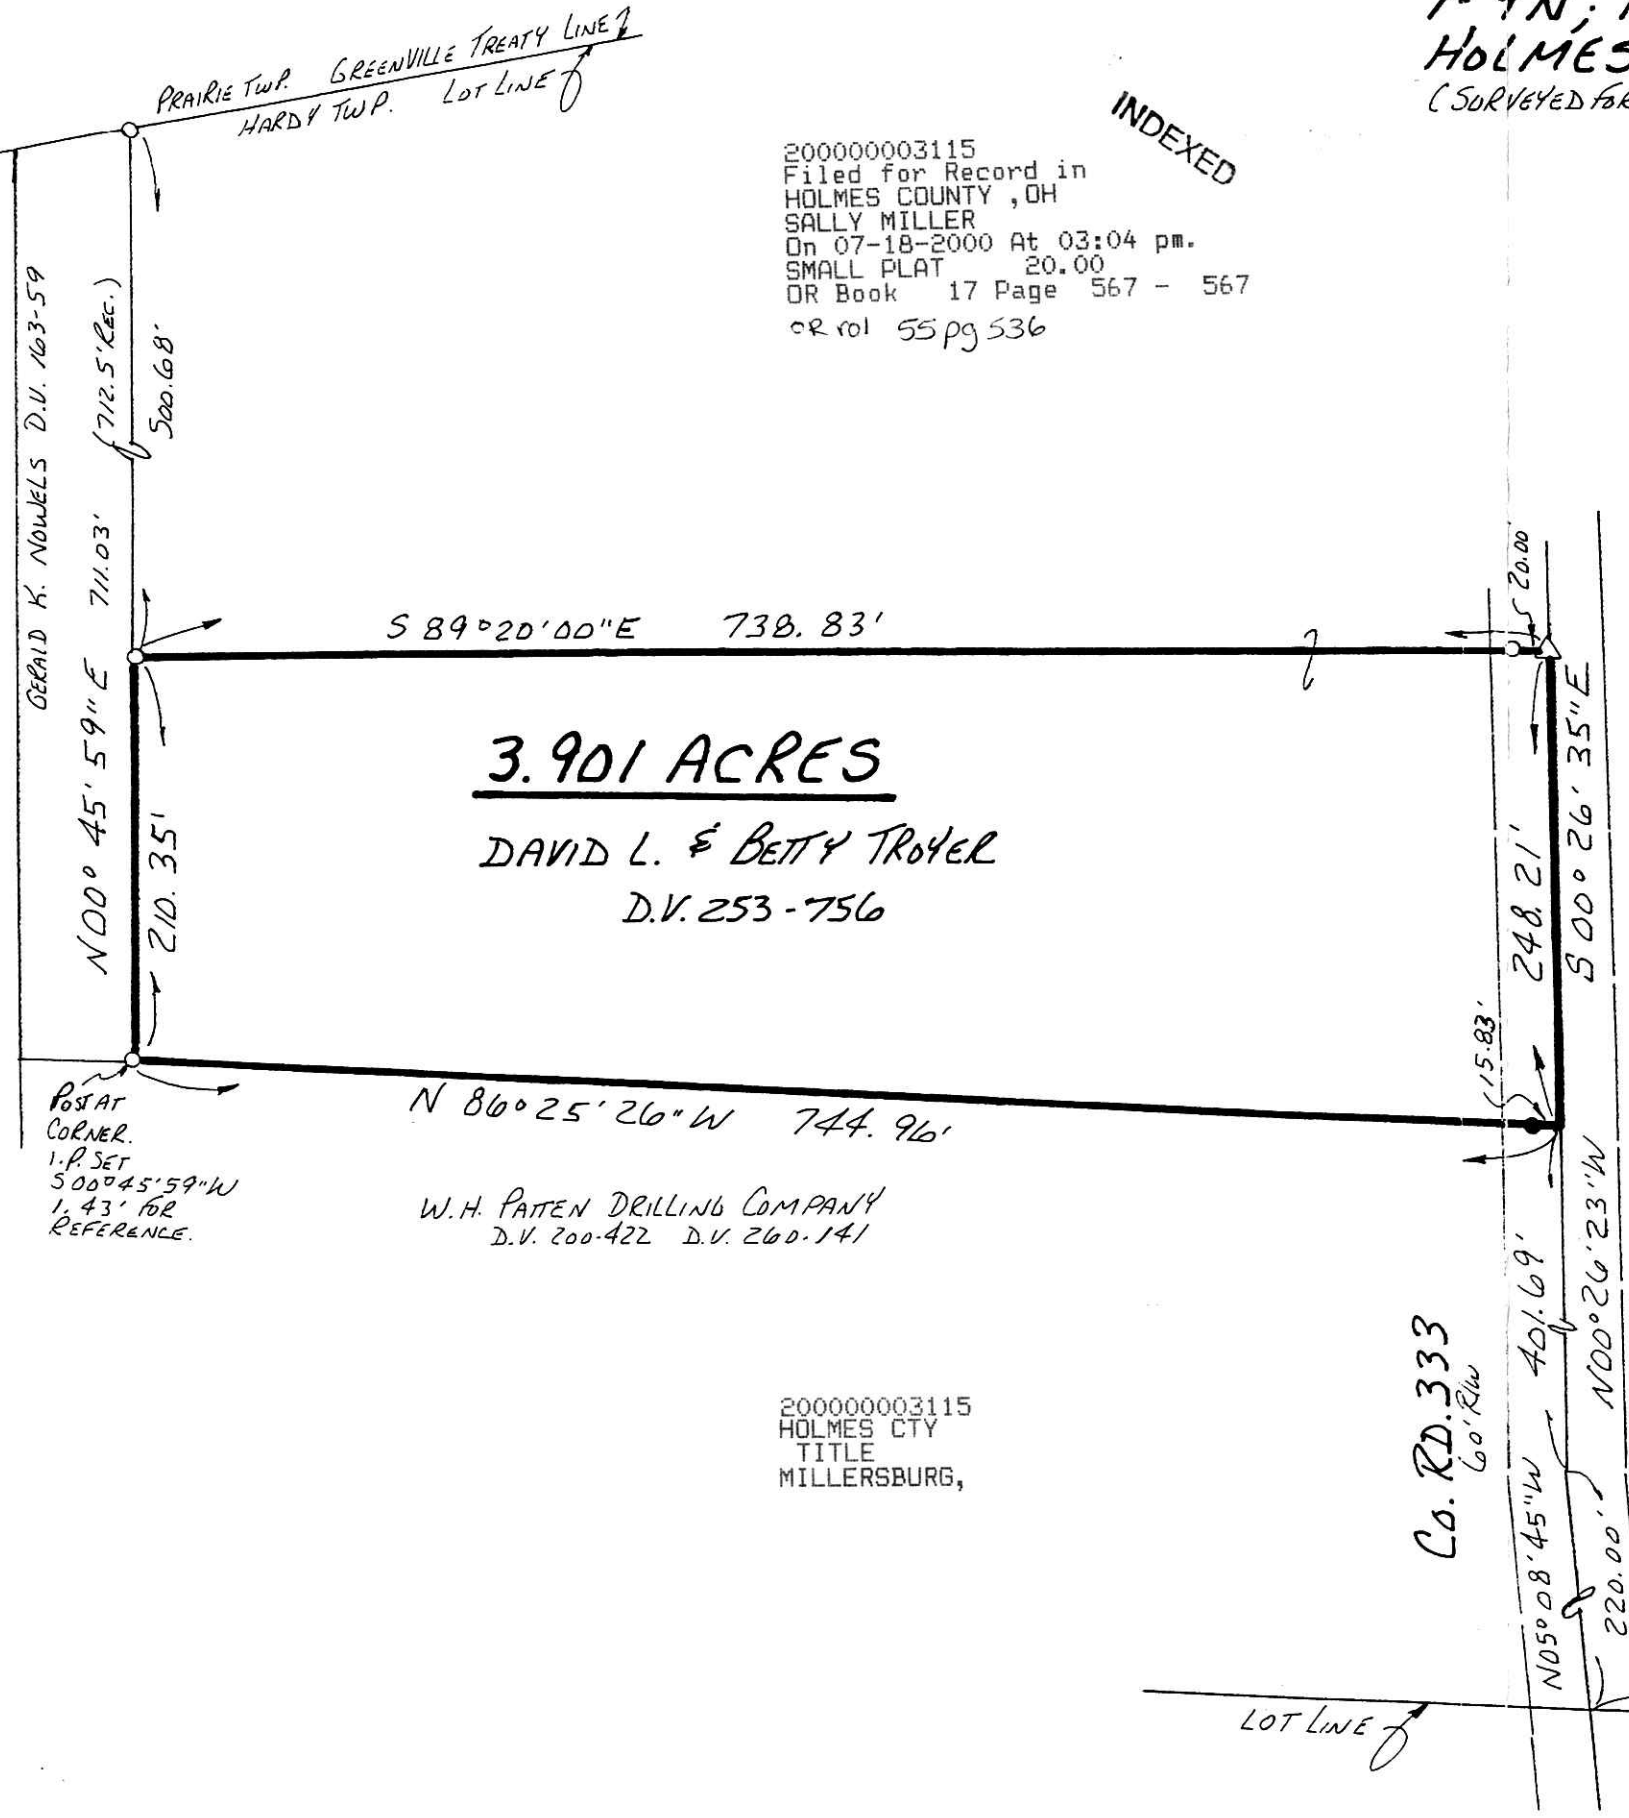

000190
 APPROVED FOR TRANSFER ONLY
 NO SUBDIVISION PLAT REQUIRED
 (O.R.C. 711.001 & 711.131)
 Lot(s) not for building unless
 approved by Board of Health,
 HOLMES CO. PLANNING COMM.
 By [Signature] Date 7/17/00



I CERTIFY THIS SURVEY TO BE
 CORRECT TO THE BEST OF MY
 KNOWLEDGE.
[Signature]
 DONALD C. BAKER P.S. 6938
 DONALD C. BAKER SURVEYING
 138 N. CLAY ST.
 MILLERSBURG, OHIO 44654
 PH. (330) 674-4788
 MAY 16, 2000

PLAT APPROVED
7/17/2000

200000003115
 HOLMES CTY
 TITLE
 MILLERSBURG,

27000-M.L. DAVIS
 F.C.C.-F.D. BAKER

VOL 17 PAGE 567