


# KILLBUCK TOWNSHIP S.W. QTR. SECTION 21 T-8N; R-8W HOLMES COUNTY, OHIO

(SURVEYED FOR MAXINE ARNOLD)



- IRON PIN FOUND
- 5/8" REBAR WITH I.D. CAP SET
- I.D. CAP MARKED "BAKER 6938"

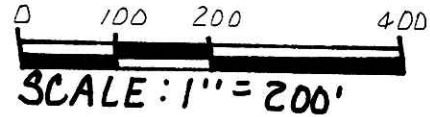

### REFERENCES:

DEED VOL. 172 PAGE 555  
 " " 194 " 107  
 " " 216 " 526

BEARINGS FROM OFFICIAL  
 RECORD VOL. 19 PAGE 633

PLAT Vol. 16 PAGE 175  
 " " 16 " 176  
 " " 8 " 871




I CERTIFY THIS SURVEY TO BE CORRECT  
TO THE BEST OF MY KNOWLEDGE.

Donald C. Baker  
 DONALD C. BAKER P.S. 6938

DONALD C. BAKER SURVEYING  
 138 N. CLAY ST.  
 MILLERSBURG, OHIO 44654  
 PH: (330) 674-4788

JANUARY 7, 2000  
 #BD499 - FJM F.C.C. - F.D. BAKER

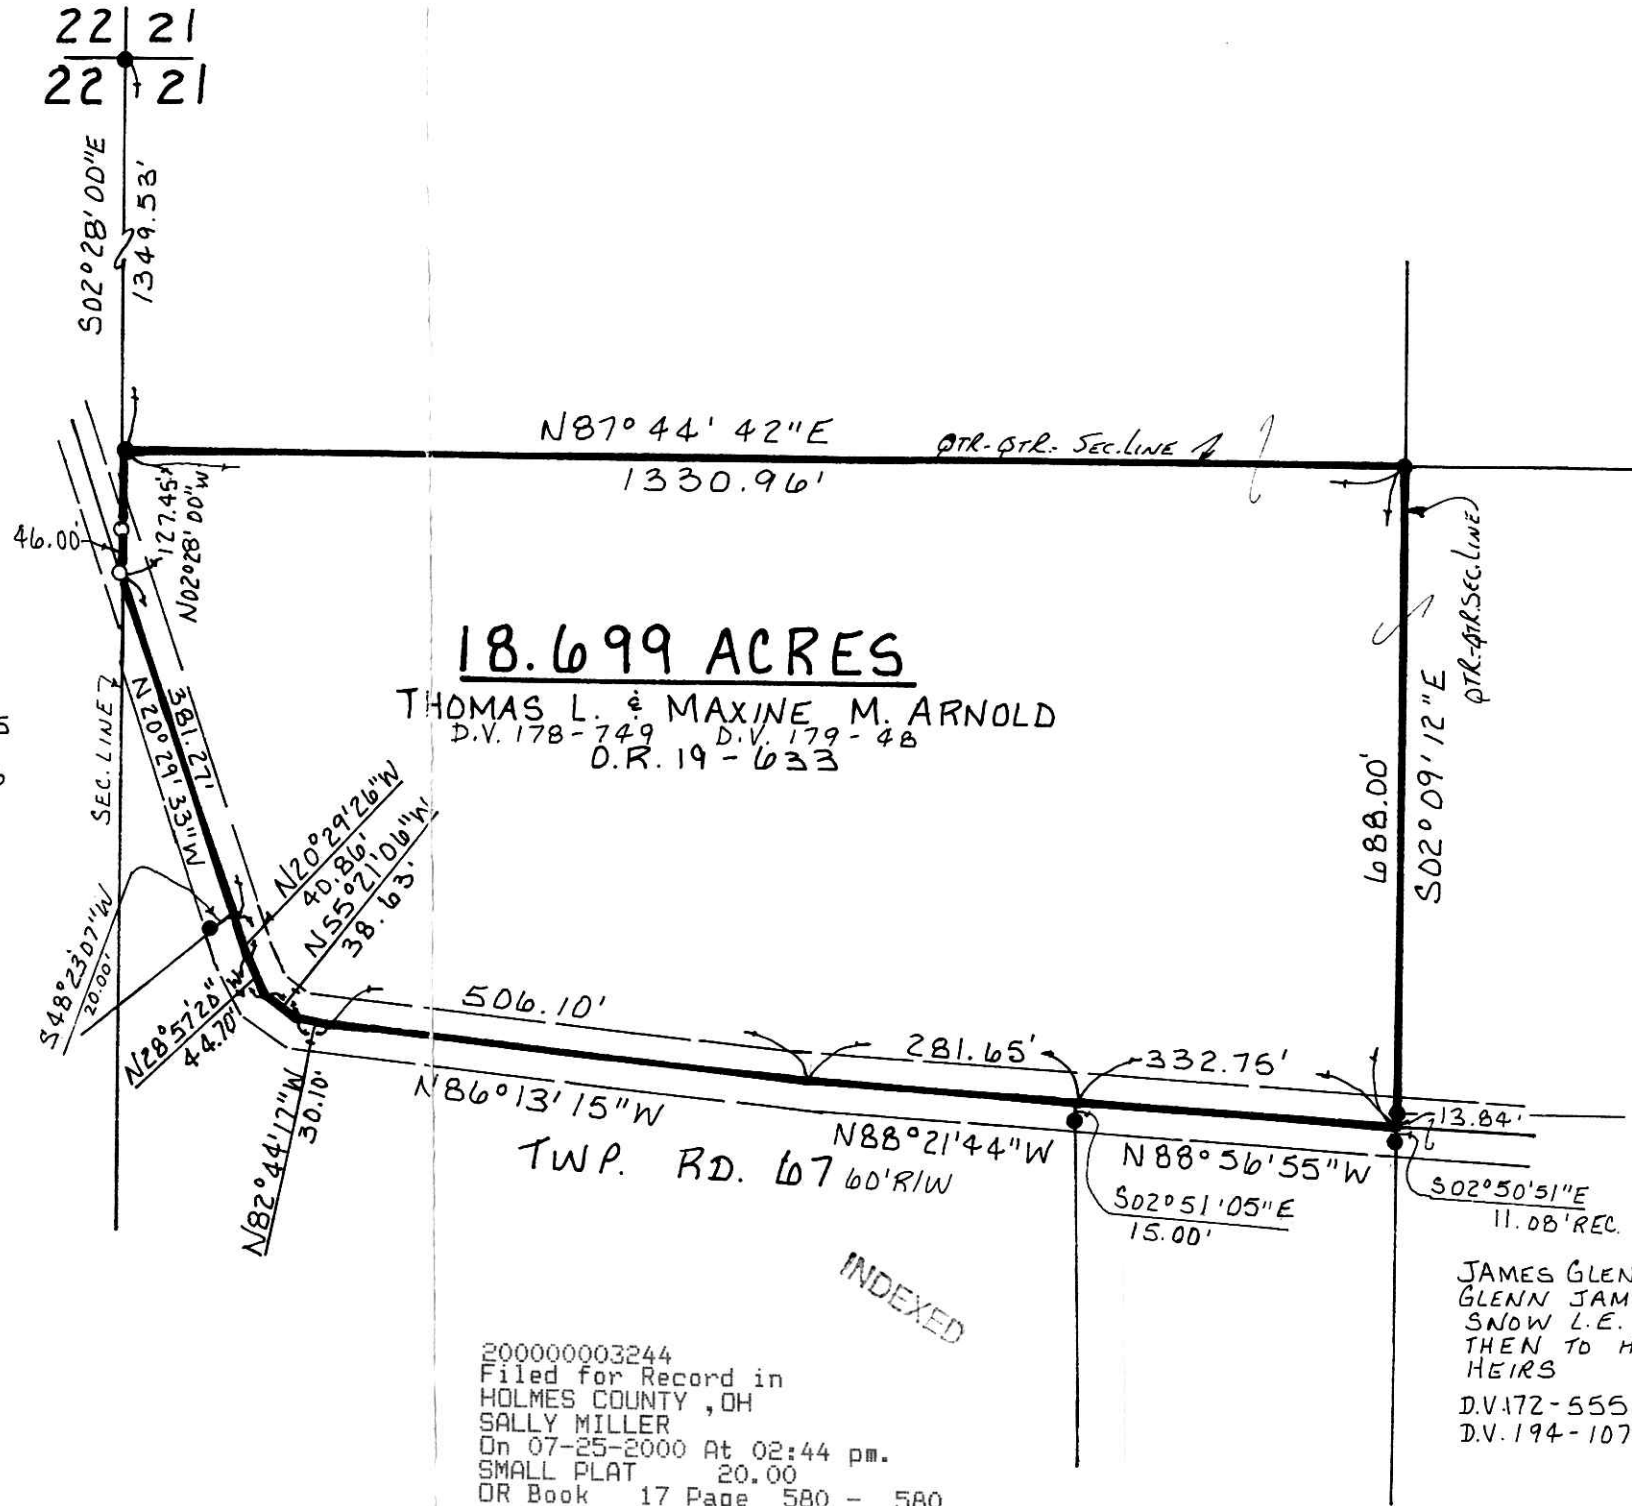

INDEXED

200000003244  
 Filed for Record in  
 HOLMES COUNTY, OH  
 SALLY MILLER  
 On 07-25-2000 At 02:44 pm.  
 SMALL PLAT 20.00  
 OR Book 17 Page 580 - 580  
 OR Vol 55 pg 886

200000003244  
 PAUL  
 MILLER LAW  
 MILLERSBURG,

JAMES GLENN AKA  
 GLENN JAMES  
 SNOW L.E.  
 THEN TO HIS  
 HEIRS  
 D.V. 172-555  
 D.V. 194-107

PLAT APPROVED

7/25/00 *kg*