


200000003254
THOMAS GINDLESBERGER ATTY
MILLERSBURG, OH 44654

MELVIN D. & SARA ANN MILLER
D.V. 277-724

200000003254
Filed for Record in
HOLMES COUNTY, OH
SALLY MILLER
On 07-26-2000 At 11:55 am.
SMALL PLAT 20.00
OR Book 17 Page 581 - 581
OR vol 55 pg 928

1.549 ACRES

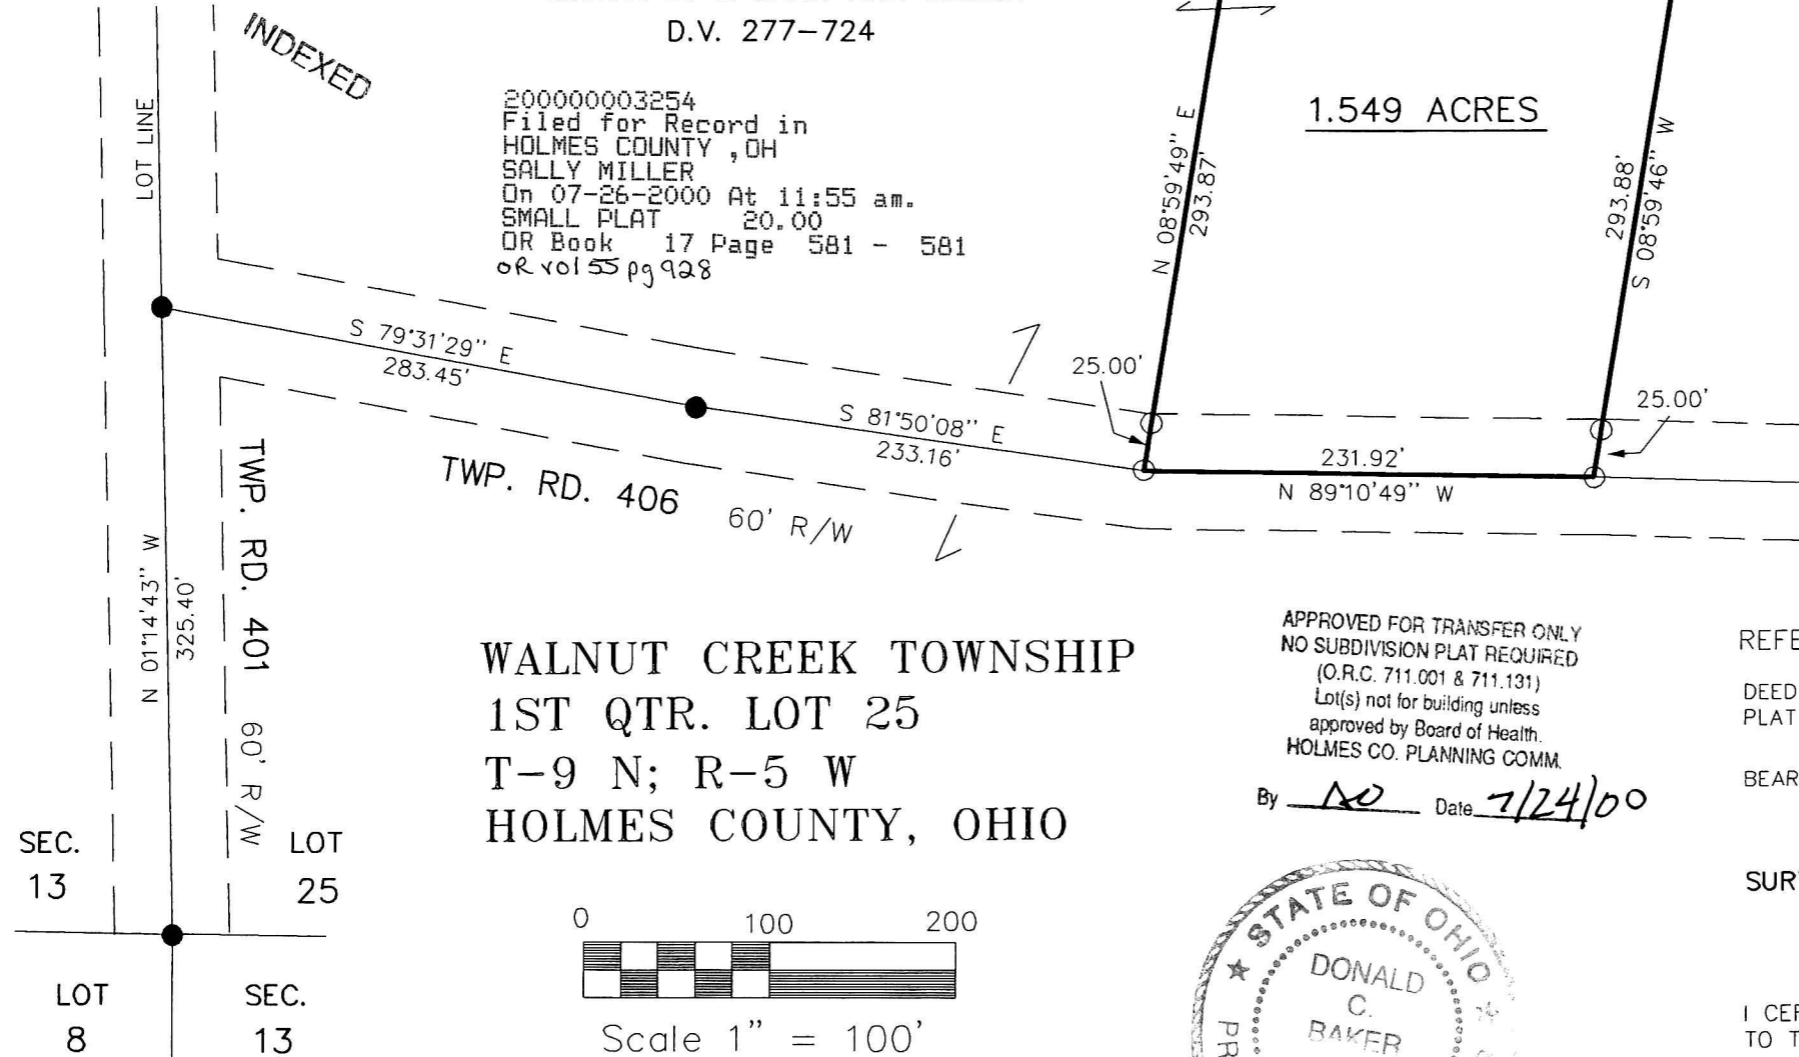

PLAT APPROVED

July 25, 2000

WALNUT CREEK TOWNSHIP
1ST QTR. LOT 25
T-9 N; R-5 W
HOLMES COUNTY, OHIO

APPROVED FOR TRANSFER ONLY
NO SUBDIVISION PLAT REQUIRED
(O.R.C. 711.001 & 711.131)
Lot(s) not for building unless
approved by Board of Health.
HOLMES CO. PLANNING COMM.

By MD Date 7/24/00

REFERENCES:
DEED VOL. 277 PAGE 724
PLAT VOL. 14 PAGE 733
BEARINGS FROM PLAT VOL. 14 PAGE 733

SURVEYED FOR MELVIN MILLER



I CERTIFY THIS SURVEY TO BE CORRECT
TO THE BEST OF MY KNOWLEDGE.

Donald C. Baker

DONALD C. BAKER P.S. 6938

JUNE 26, 2000

File name: C:\JOBS\S-354-00\ERZ\

DCB F.C.C. - FDB

● DONALD C. BAKER SURVEYING
138 N. CLAY ST.
MILLERSBURG, OHIO 44654
PH. 330-674-4788
FAX 330-674-6027