

0 30 60 120



SCALE: 1" = 60'

- IRON PIN FOUND
- 5/8" REBAR WITH I.D. CAP SET
- I.D. CAP MARKED "BAKER 6938"

L VOL 17 PAGE 589

BERLIN TOWNSHIP
4TH QTR. LOT 5
T-9N; R-6W
HOLMES COUNTY, OHIO
 (SURVEYED FOR MOSES COBLENTZ)


REFERENCES:
 DEED VOL. 241 PAGE 702
 " " 230 " 501
 " " " 97
 O.R. VOL. 47 PAGE 912
 PLAT VOL. 12 PAGE 126
 " " 4 " 147
 " " B " 455

200000003353
 Filed for Record in
 HOLMES COUNTY, OH
 SALLY MILLER
 On 08-02-2000 At 12:38 pm.
 PLAT MED 21.60
 OR Book 17 Page 589 - 589
 o2 vol 56 pg 274
 200000003353
 PAUL MILLER LAW OFFICE
 MILLERSBURG, OH 44654

INDEXED

MOSES J. & NIWA COBLENTZ
 D.V. 164-305
 D.V. 187-639
 D.V. 230-561

BERLINS FROM PLAT VOL. 8 PAGE 455

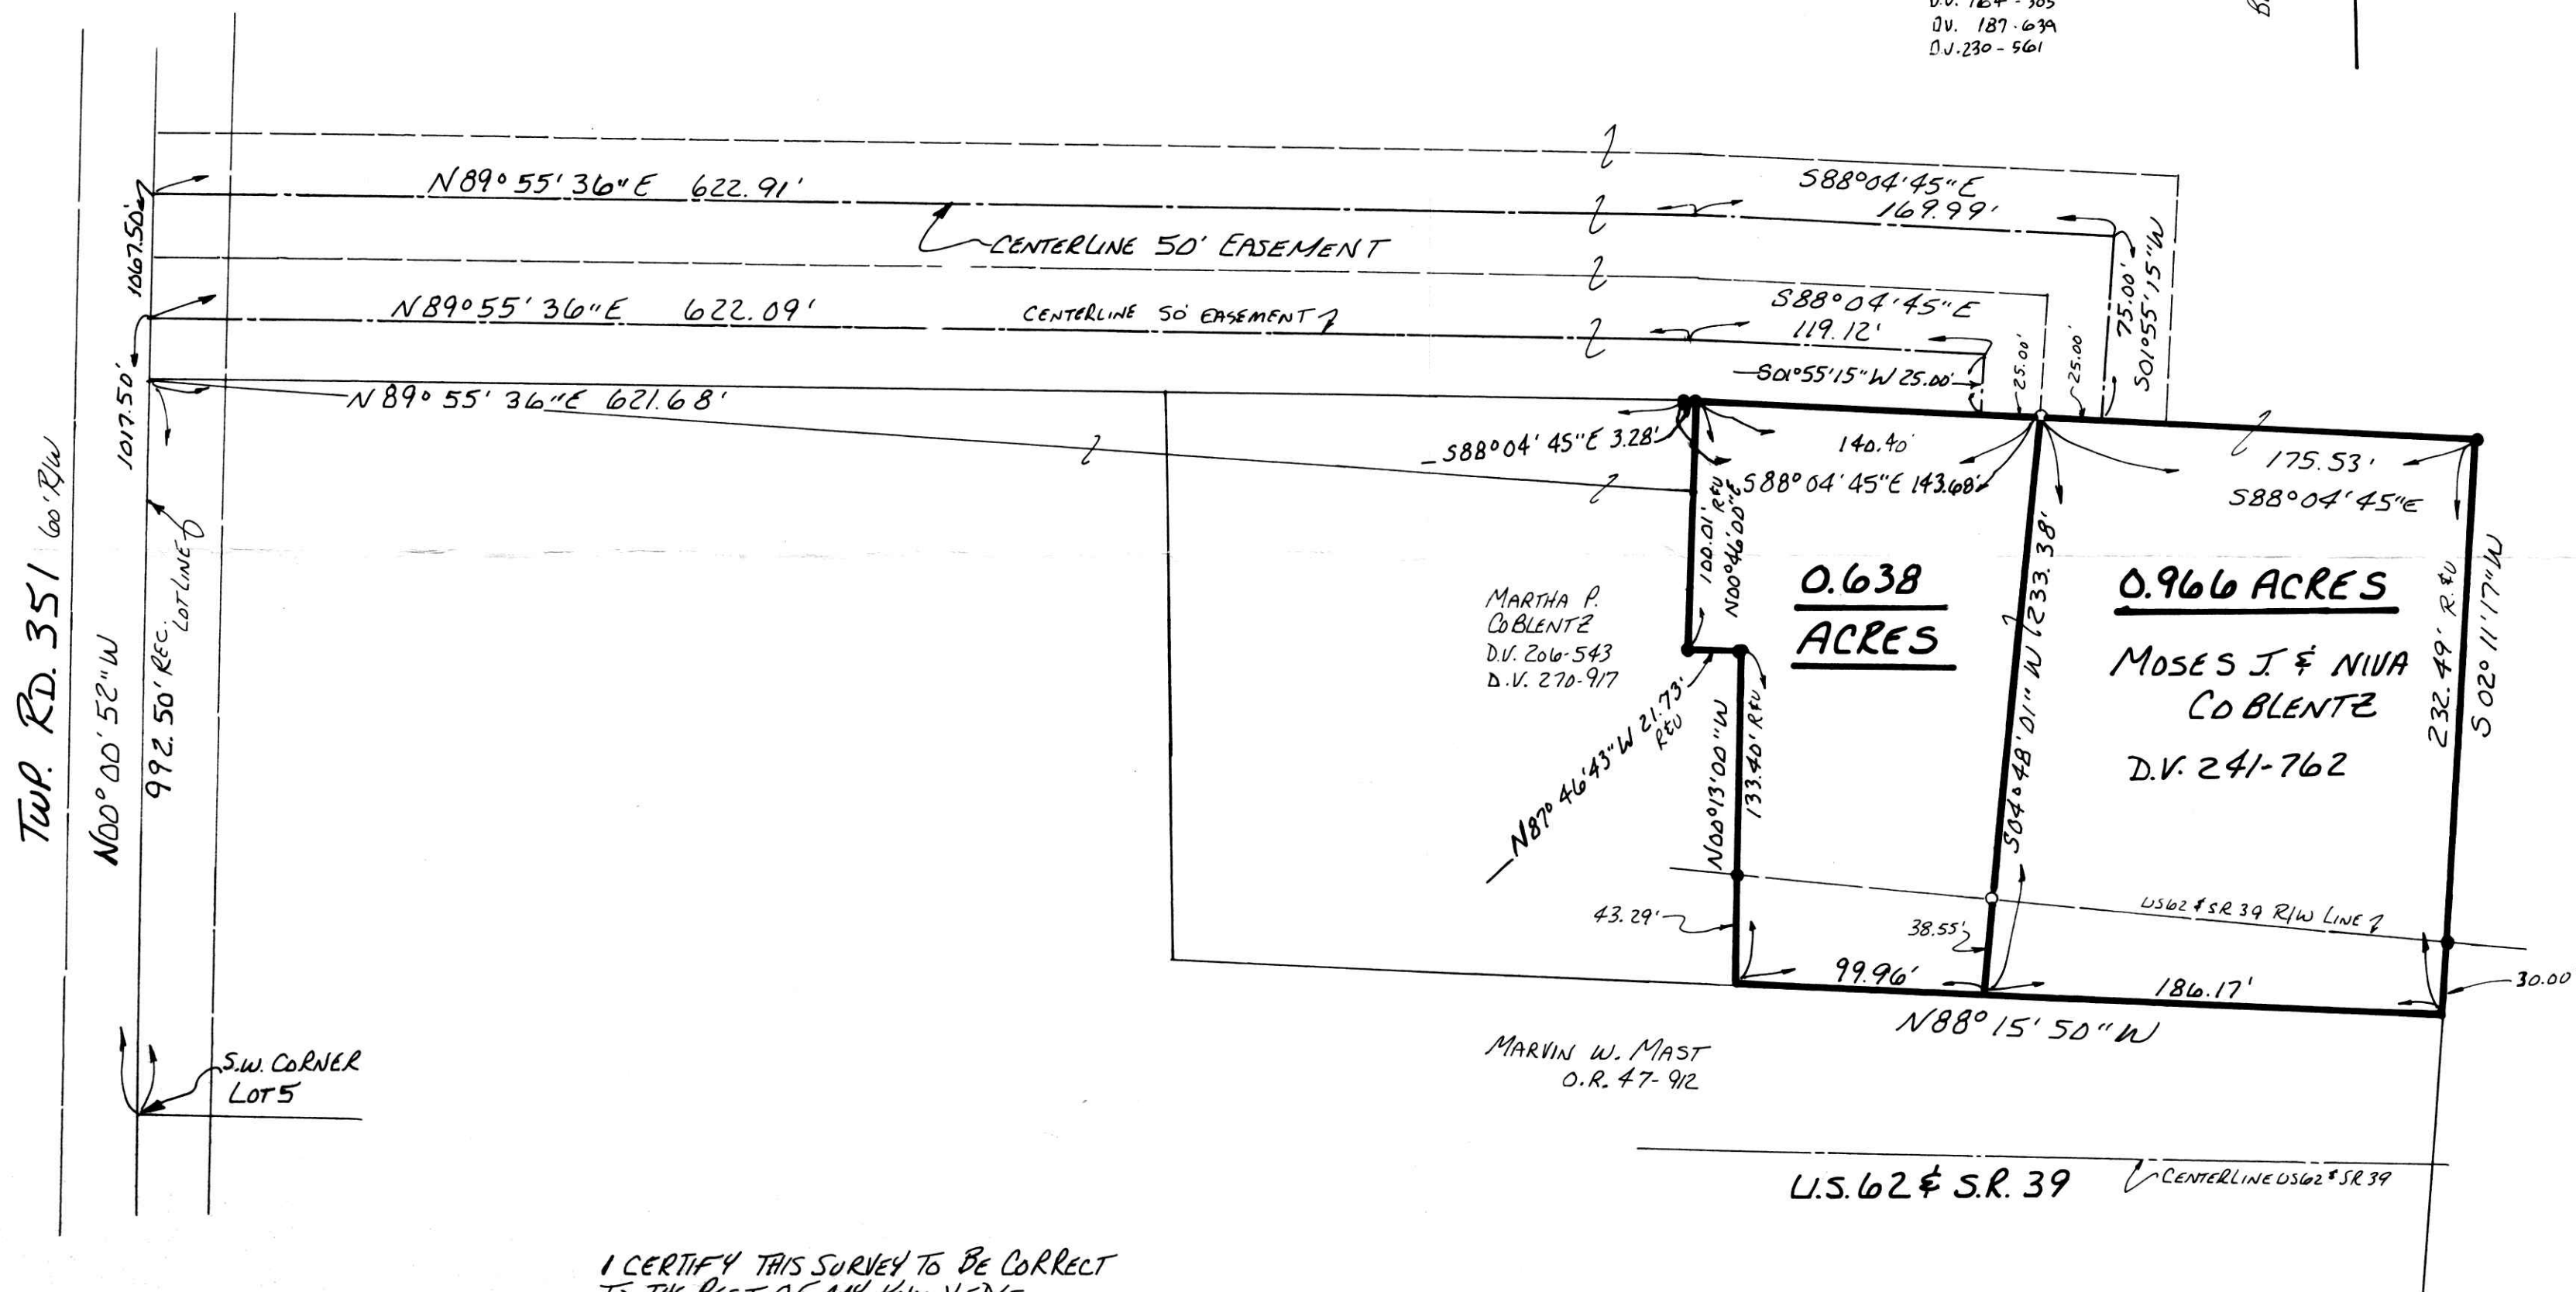

I CERTIFY THIS SURVEY TO BE CORRECT
 TO THE BEST OF MY KNOWLEDGE.

James D. Darr
 JAMIE D. DARR P.S. 7755

RECEIVED

JUL 25 2000

Hol. Co. Tax Map Office

DONALD C. BAKER SURVEYING
 138 N. CLAY ST.
 MILLERSBURG, OHIO 44654
 PH. (330) 674-4788
 MAY 23, 2000

000211
 APPROVED FOR TRANSFER ONLY
 NO SUBDIVISION PLAT REQUIRED
 (O.R.C. 711.001 & 711.131)
 Lot(s) not for building unless
 approved by Board of Health
 HOLMES CO. PLANNING COMM.
 By AD Date 7/31 00

2400-M.L. DAVIS
 F.C.C. J.D. DARR

PLAT APPROVED

8/1/2000