

SCALE: 1" = 200'

- IRON PIN FOUND
- 5/8" RE BAR WITH I.D. CAP SET
- I.D. CAP MARKED "BAKER 6938"

REFERENCES:

- DEED VOL. 210 PAGE 24
 " " 215 " 472
 O. R. VOL. 45 PAGE 745
 " " 48 " 396
 " " 47 " 969
 " " 48 " 388
 " " 46 " 701
 PLAT VOL. 17 PAGE 353
 " " 17 " 404

BEARINGS FROM PLAT VOL. 17 PAGE 353



200000003403
 Filed for Record in
 HOLMES COUNTY, OH
 SALLY MILLER
 On 08-07-2000 At 02:57 pm.
 SMALL PLAT 20.00
 OR Book 17 Page 592 - 592
 OR vol 56 pgs 476-479

200000003403
 PAUL
 MILLER LAW
 MILLERSBURG,

I CERTIFY THIS SURVEY TO BE CORRECT
 TO THE BEST OF MY KNOWLEDGE.

Donald C. Baker

DONALD C. BAKER P.S. 6938

DONALD C. BAKER SURVEYING


138 N. CLAY ST.
 MILLERSBURG, OHIO 44654

PH. (330) 674-4788


JULY 10, 2000

#33800 - M.L. DAVIS
 F.C.C. - F.D. BAKER

PRAIRIE TOWNSHIP
 N.E. QTR. SECTION 35
 T-14N; R-13W
 HOLMES COUNTY, OHIO
 (SURVEYED FOR: GIDEON E. TROYER)

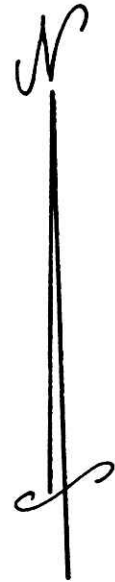

INDEXED

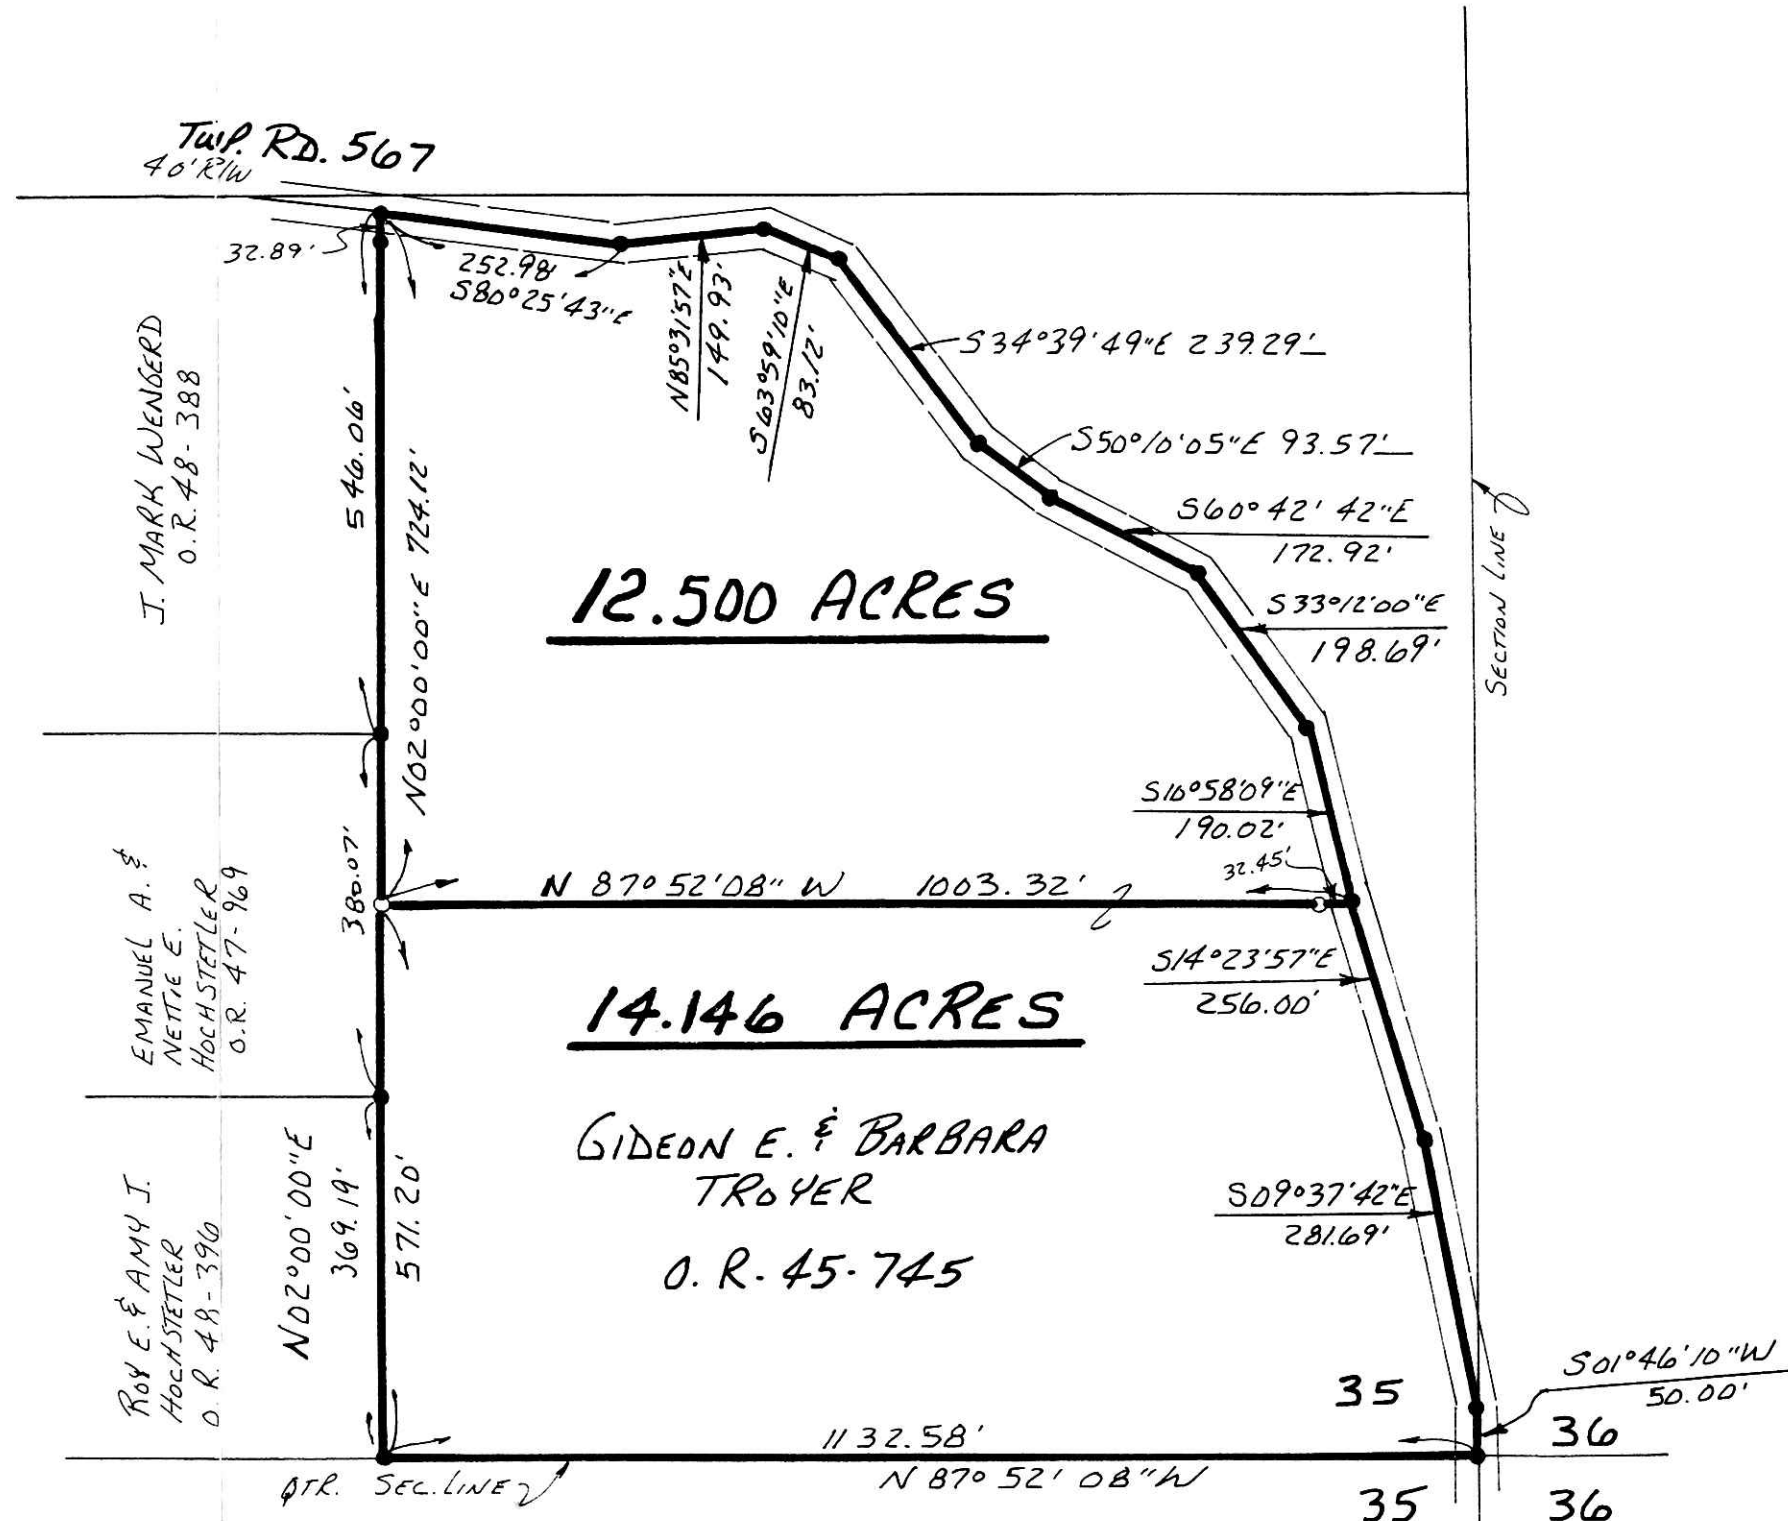

PLAT APPROVED
 8/3/00 *[Signature]*