


200000003435
Filed for Record in
HOLMES COUNTY, OH
SALLY MILLER
On 08-08-2000 At 01:09 pm.
SMALL PLAT 20.00
OR Book 17 Page 595 - 595
OR vol 56 pg 583

INDEXED

MECHANIC TOWNSHIP
N.E. QTR. SECTION 1
T-8 N; R-7 W
HOLMES COUNTY, OHIO

CHRYSA LIS PROPERTIES, LTD.
O.R. 52-970

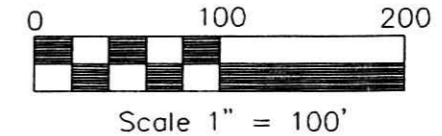

- IRON PIN FOUND
- 5/8" REBAR WITH I.D. CAP SET
I.D. CAP MARKED "BAKER 6938"
- △ R.R. SPIKE SET
- ▲ R.R. SPIKE FOUND

000222
APPROVED FOR TRANSFER ONLY
NO SUBDIVISION PLAT REQUIRED
(O.R.C. 711.001 & 711.131)
Lot(s) not for building unless
approved by Board of Health.
HOLMES CO. PLANNING COMM.



REFERENCES:

- DEED VOL. 270 PAGE 927
- DEED VOL. 187 PAGE 111
- PLAT VOL. 5 PAGE 49
- PLAT VOL. 16 PAGE 295
- PLAT VOL. 14 PAGE 276

By AK Date 8/3/00

BEARINGS FROM PLAT VOL. 5 PAGE 49.

200000003435
SOUTHERN TITLE
PO BOX 937
MANSFIELD, OH 44901

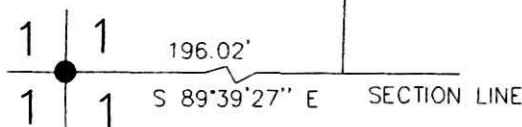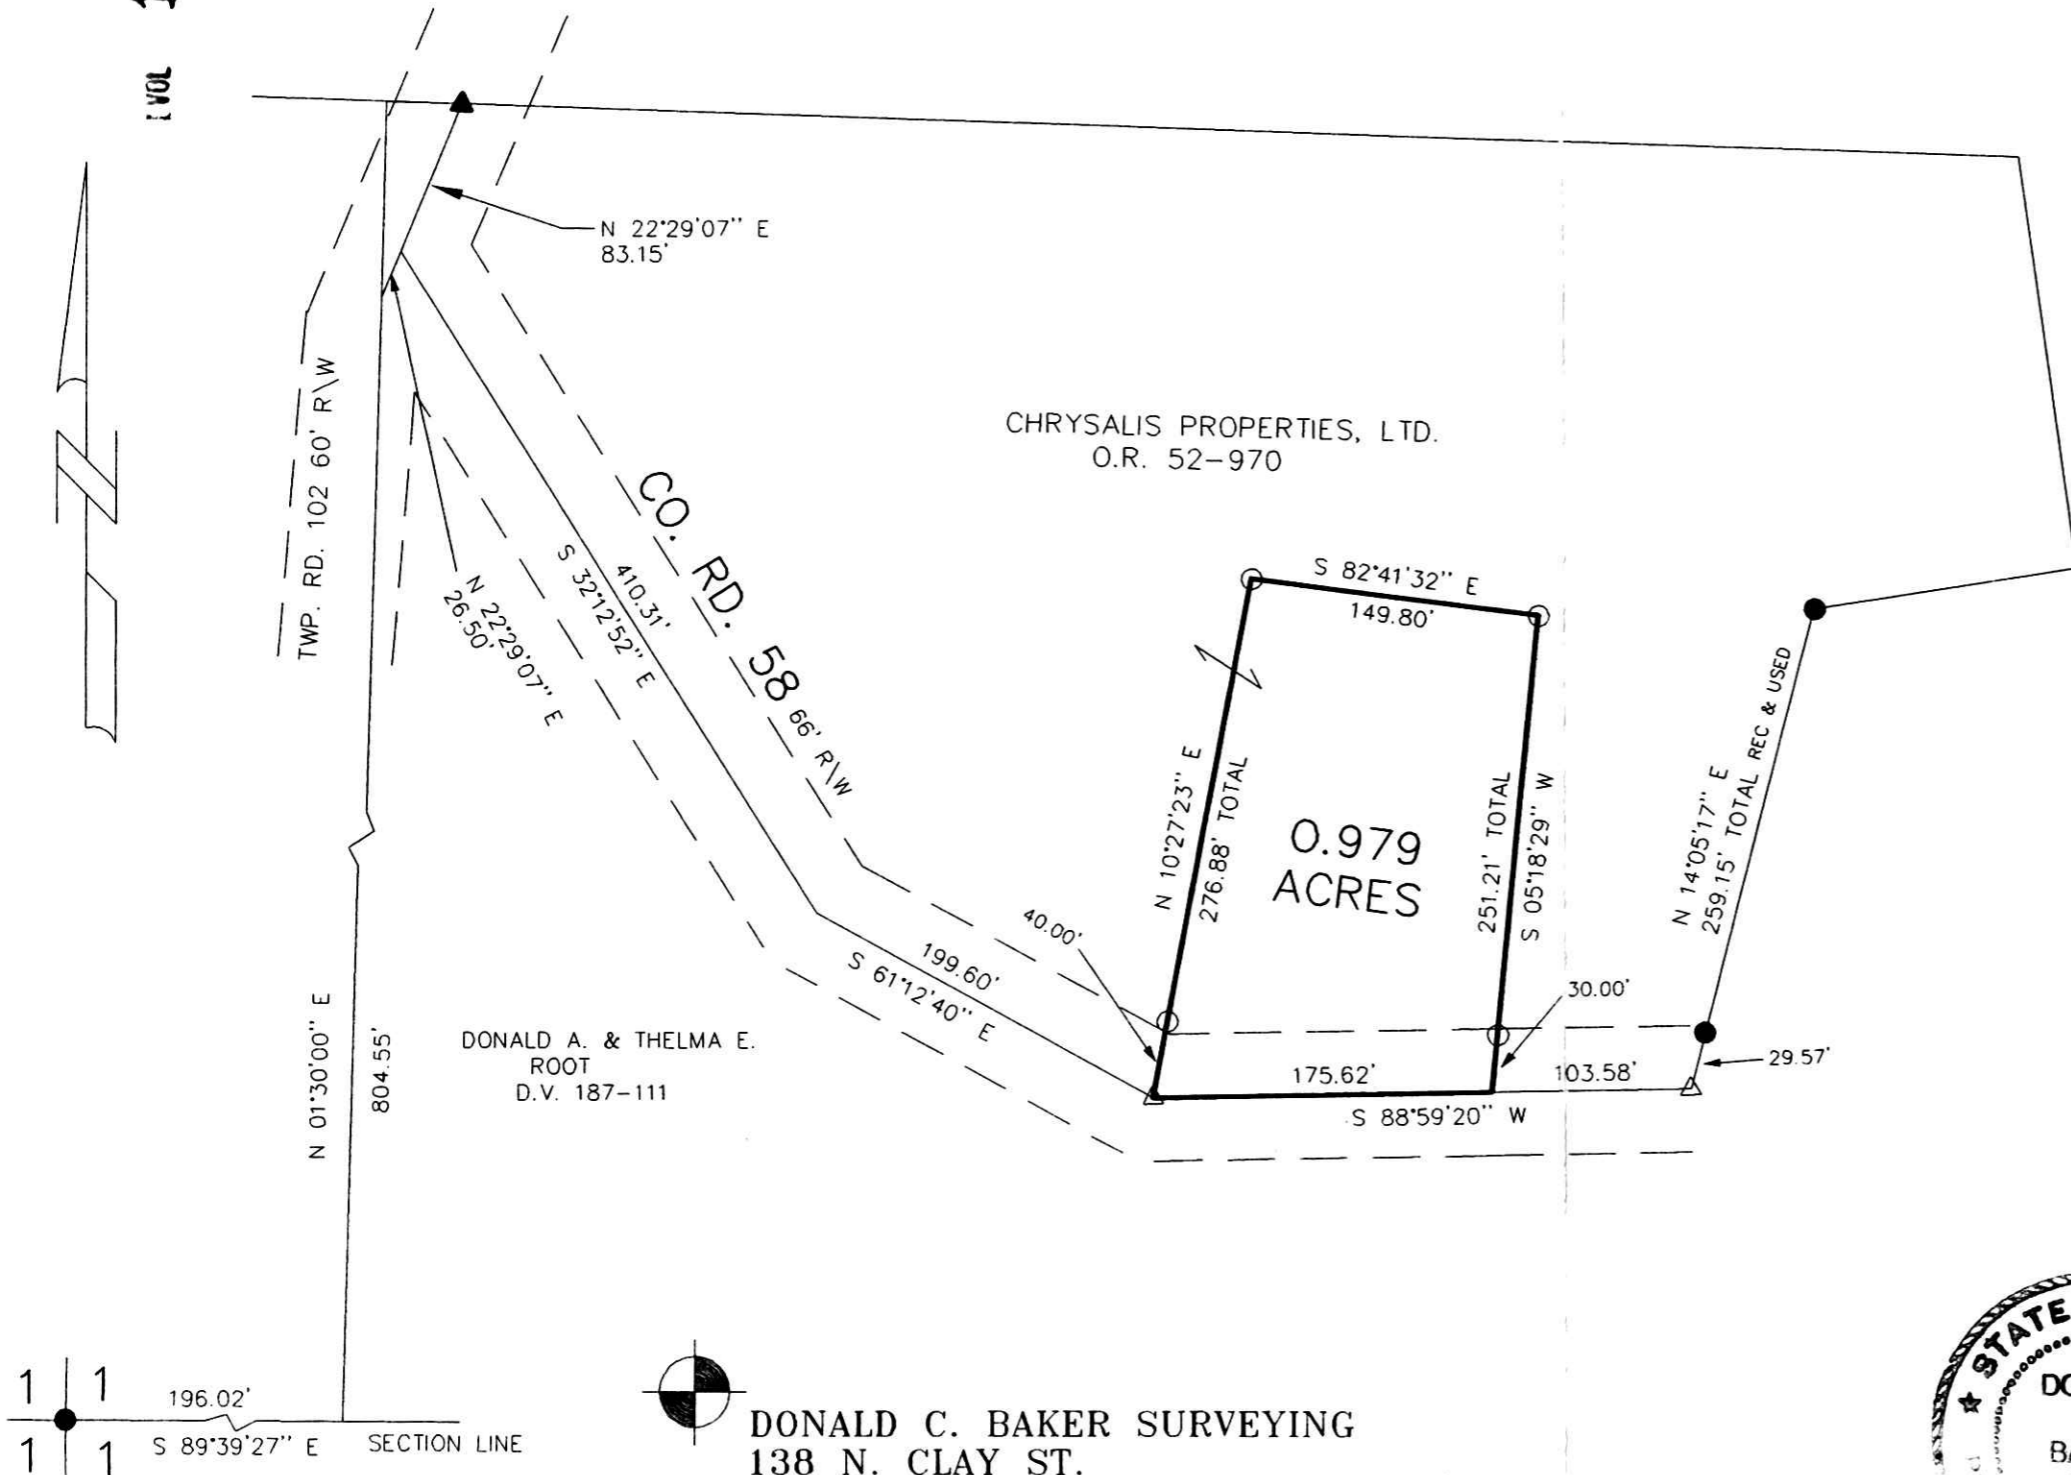

DONALD C. BAKER SURVEYING
138 N. CLAY ST.
MILLERSBURG, OHIO 44654
PH. 330-674-4788
FAX 330-674-6027



I CERTIFY THIS SURVEY TO BE CORRECT TO THE BEST OF MY KNOWLEDGE.

Donald C. Baker
DONALD C. BAKER PS 6938
JULY 28, 2000

File name: C:\JOBS\S-504-00
DCB / F.C.C.

PLAT APPROVED

8/4/00 RZ